


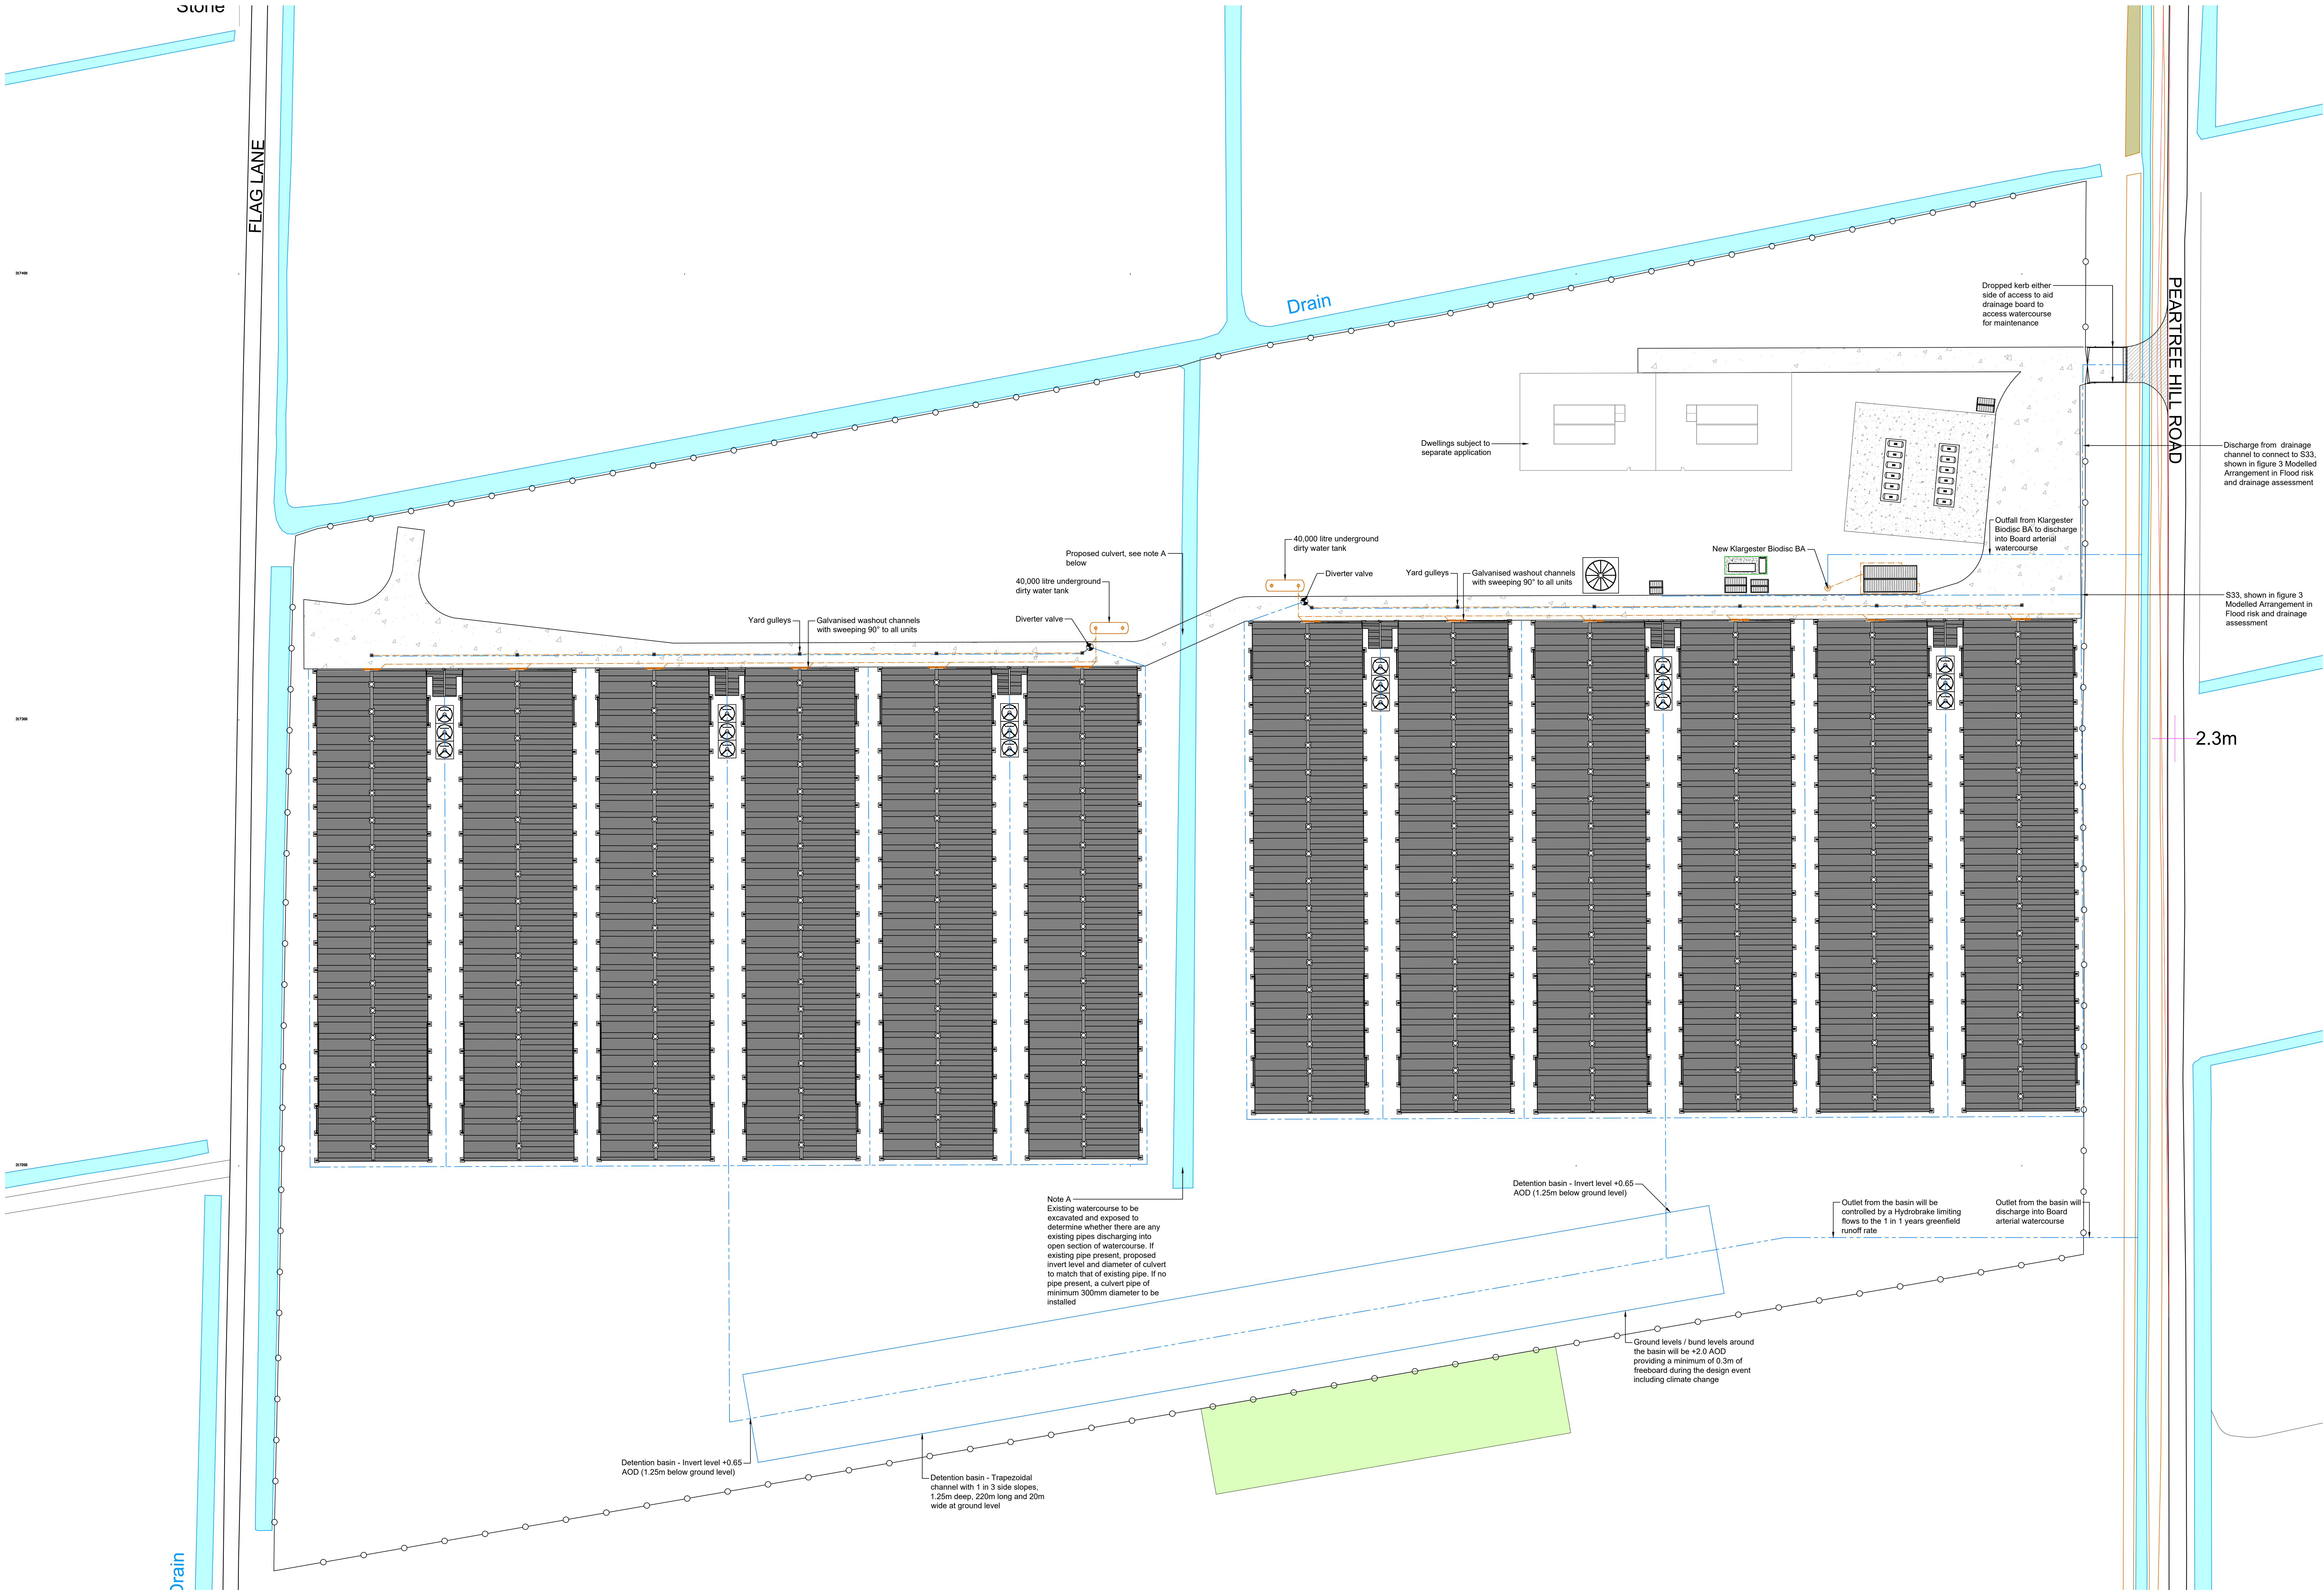


Key:


- Dirty Water Drainage
- Clean Water Drainage
- 40,000 litre Underground Dirty Water Tank
- Diverter Valve
- Yard gully
- Galvanised washout channels with sweeping 90°

DRAINAGE PLAN
Scale 1:500

NOTE:
Drainage information provided by others

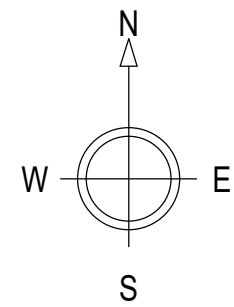

- NOTES:
1. Use written dimensions only. All dimensions to be checked on site and any discrepancies reported to ACORUS immediately. If in doubt ask.
 2. Where relevant, significant hazards have been identified on the drawing. Hazards which should be obvious to a competent contractor or unforeseeable have not been identified.
 3. This drawing is confidential and remains the exclusive property of ACORUS.
 4. Ordnance Survey Paper Map Copying Licence Number: 100039456.
- © ACORUS Rural Property Services Ltd.

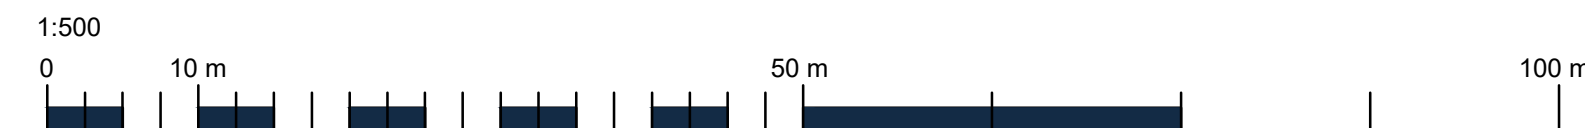

G	09.07.2026	Amendment to unit 1.6 unit location to allow for drainage outside of 8m bytew zone	DL	DF
F	17.06.2026	Amendment to location of fencing to match CIB plan. Addition of line showing discharge from drainage channel at site access going to north east of proposed units	DL	DF
E	09.06.2026	Addition of culvert note to existing drain in middle of site. Amendment to fencing and note around access	DL	DF
D	10.03.2026	Amendment to slightly increase north side of access	DL	DF
C	04.11.2025	Amendment to hydrobrake discharge rate note	DL	DF
B	15.10.2025	Stock fencing removed to roadside and kept within ownership boundary	DL	DF
A	17.06.2025	Line of stock fencing moved to 10m from watercourse	DL	DF

PROPOSITOR
Holbeach Farm Limited
Land at 532615,317390, Pear Tree Hill Road,
Whaplode Drive, Spalding PE12 0SL

PROVISION OF NEW POULTRY UNIT & ASSOCIATED WORKS
Proposed Drainage Plan

SCALE: AS SHOWN DATE: 09.03.25 DRAWN BY: DL CHECKED BY: IH
JW/2384/0325 -200_05 G

acorus
Planning. Design. Property.

acorus.co.uk