



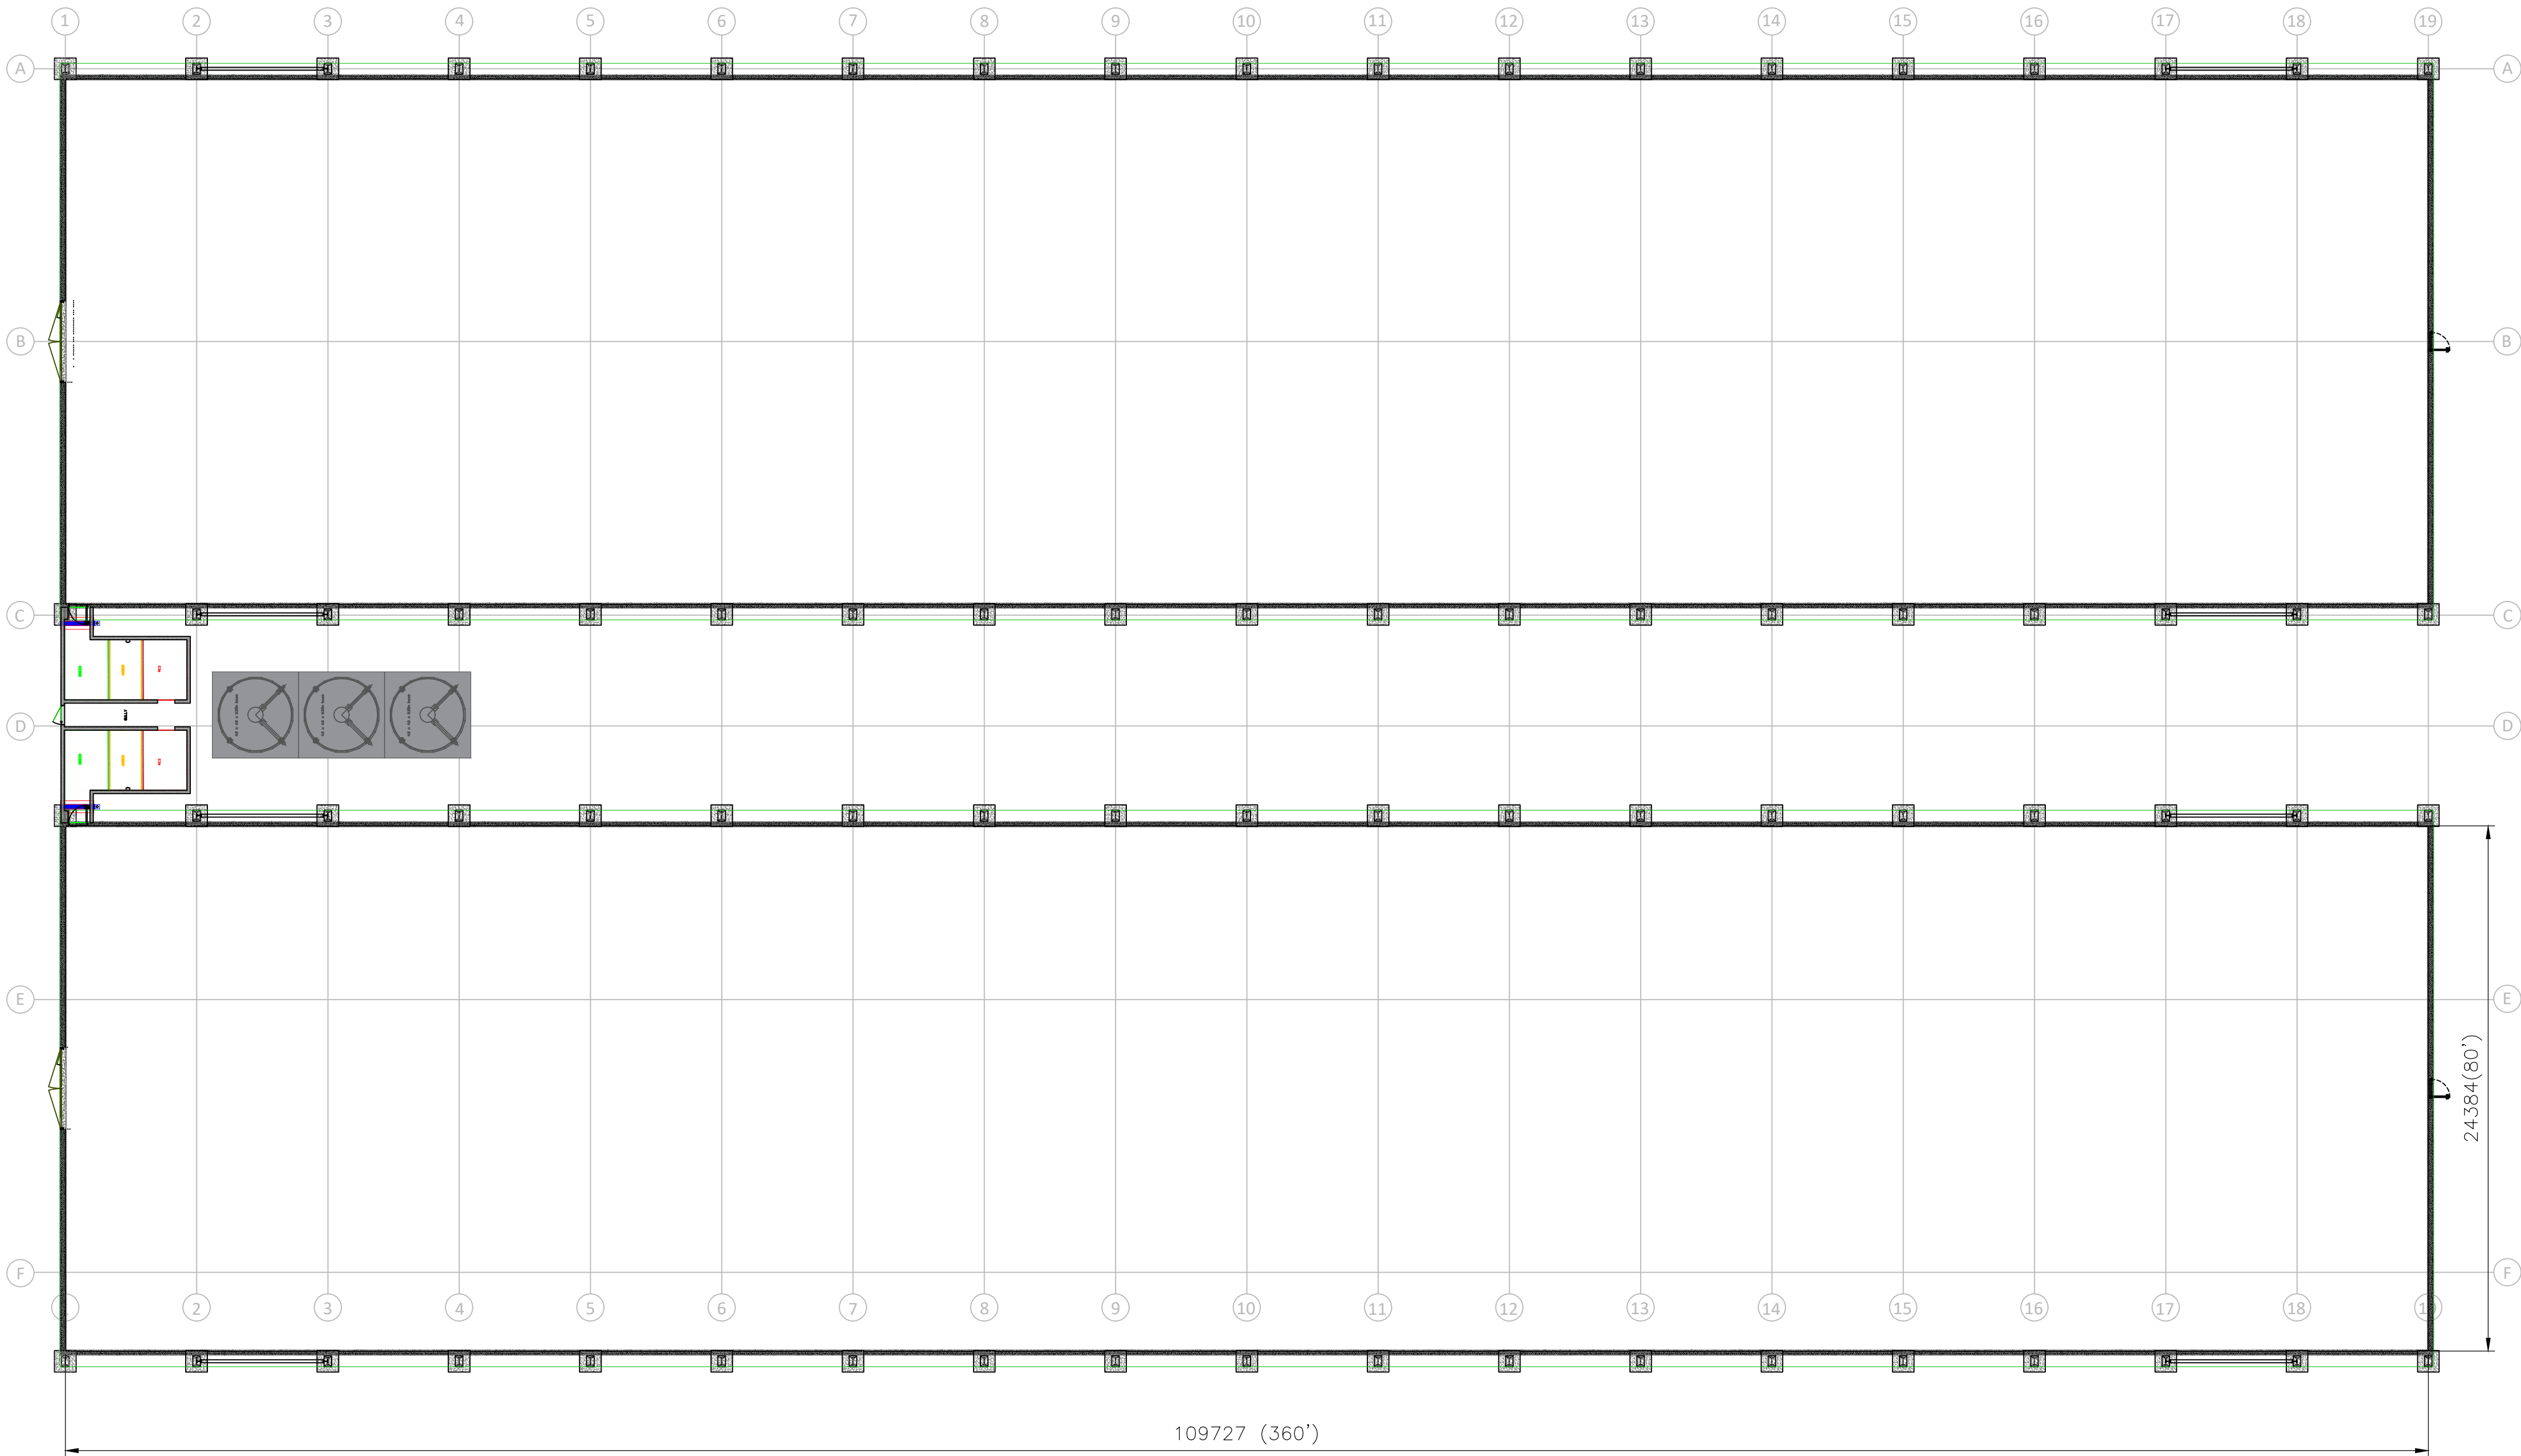


FLOOR PLAN
Scale 1:200


NOTE:
Plans provided by others

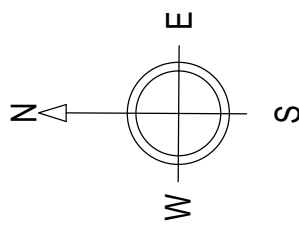

Units 1 - 6 FFL +1.9
Units 7 - 12 FFL +2.0

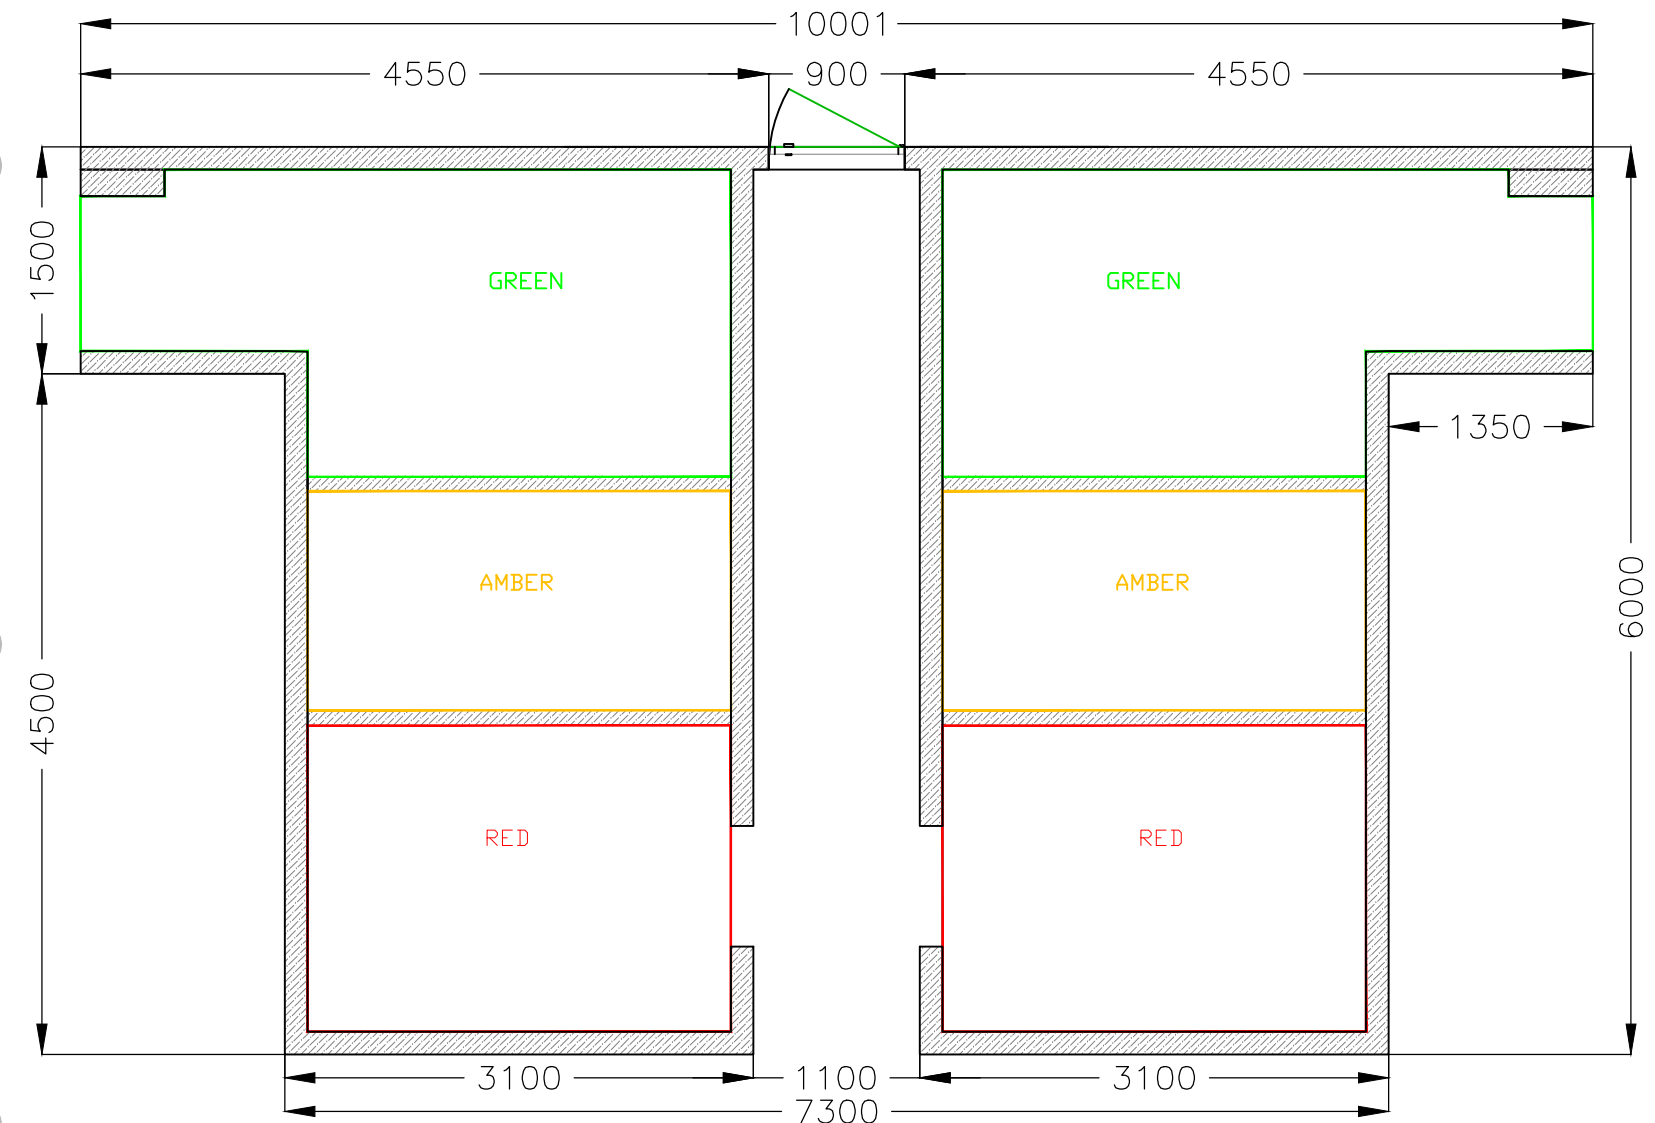


**CONTROL ROOM
FLOOR PLAN**
Scale 1:50

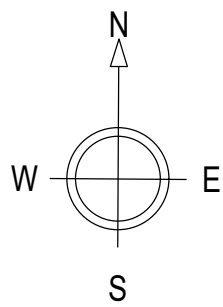

PLANNING ISSUE



- NOTES:
1. Use written dimensions only. All dimensions to be checked on site and any discrepancies reported to ACORUS immediately. If in doubt ask.
 2. Where relevant, significant hazards have been identified on the drawing. Hazards which should be obvious to a competent contractor or unforeseeable have not been identified.
 3. This drawing is confidential and remains the exclusive property of ACORUS.
 4. Ordnance Survey Paper Map Copying Licence Number: 100039456.
- © ACORUS Rural Property Services Ltd.

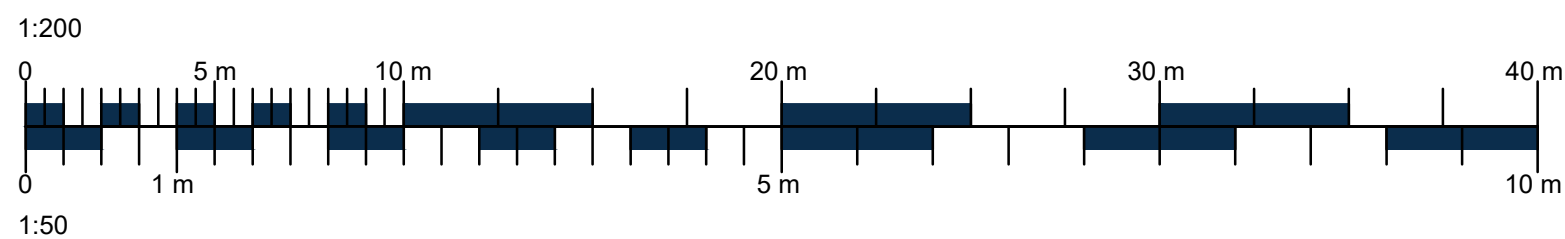

A	27.03.2025	Addition of Finished Floor Level	DL	IH
Rev.	Date.	Amendment.	Drawn	Checked
PROJECT				
Holbeach Farm Limited Land at 532615,317390. Pear Tree Hill Road, Whaplode Drove, Spalding PE12 0SL				
TITLE				
Provision of New Poultry Unit & Associated Works Proposed Poultry Unit Floor Plans				
SCALE				
AS SHOWN @A1				
DATE				
Mar '25				
DRAWN BY				
DL				
CHECKED BY				
IH				
JOB & DRAWING NO.				
JW/2384/0325 - 200_06				
REVISION				
A				



acorus

Planning. Design. Property.

acorus.co.uk