


## SOUTH ELEVATION

Scale 1:200


Box profile polyester coated steel sheeting.  
Olive green RAL 12B27.  
Fibreglass insulation with steel liner sheeting

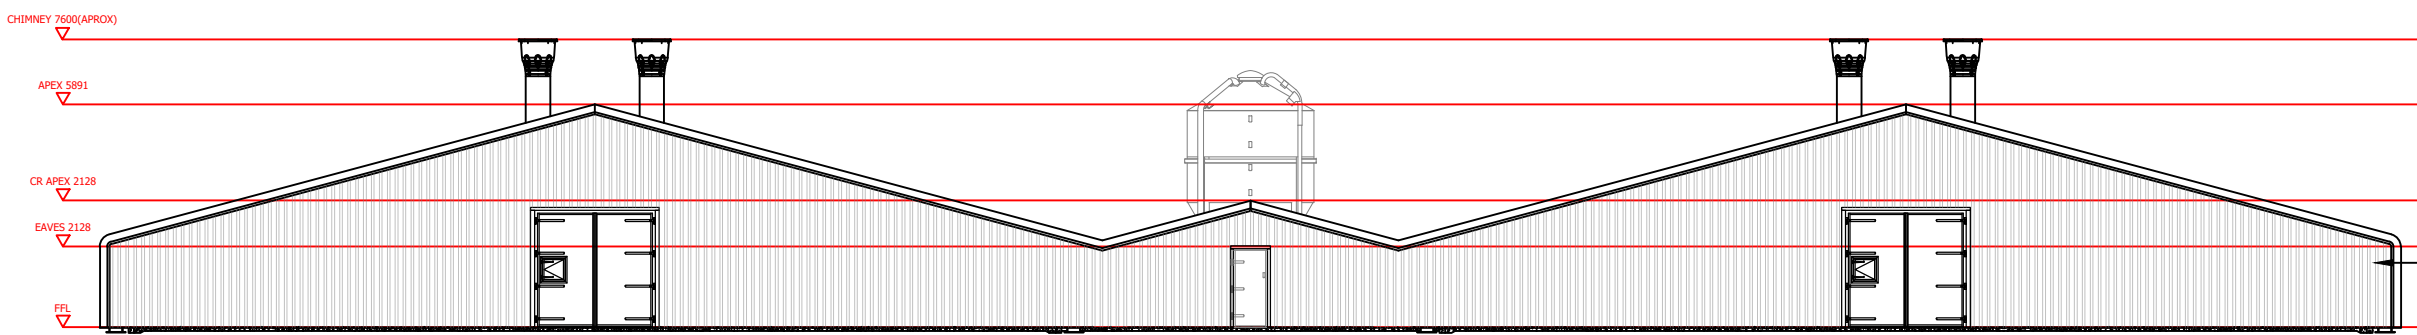

## NORTH ELEVATION

Scale 1:200


Box profile polyester coated steel sheeting.  
Olive green RAL 12B27.  
Fibreglass insulation with steel liner sheeting

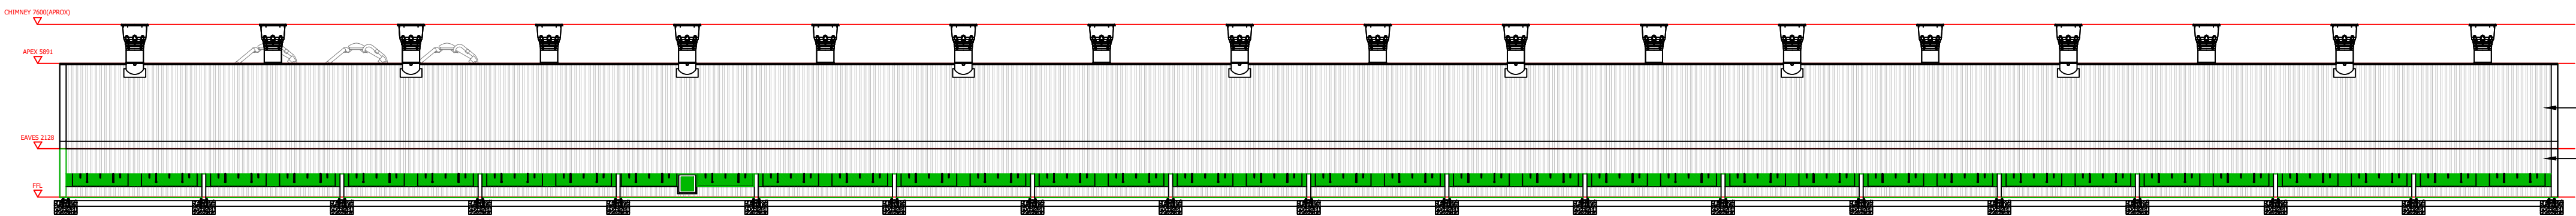

## WEST ELEVATION

Scale 1:200

Box profile polyester coated steel sheeting.  
Olive green RAL 12B27.  
Fibreglass insulation with steel liner sheeting

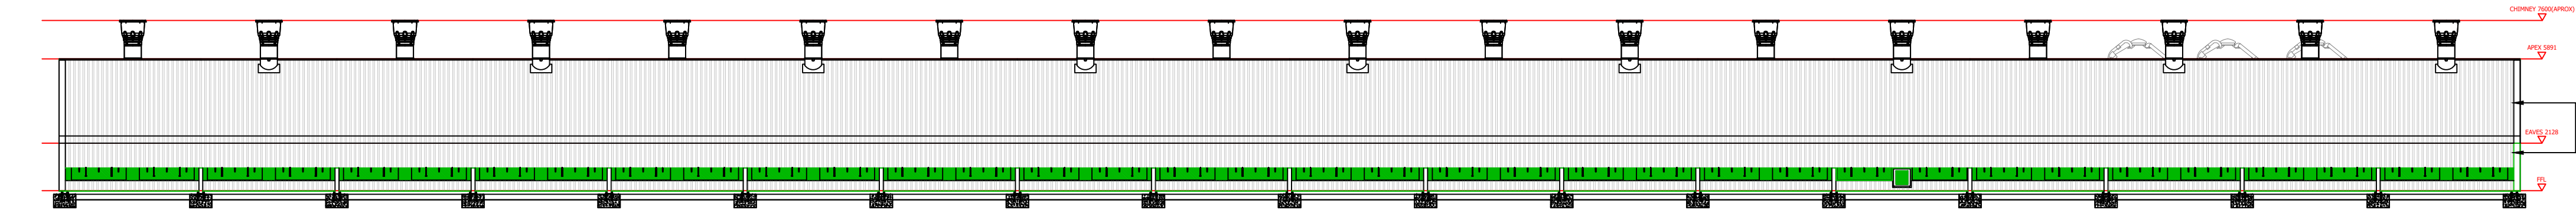

## EAST ELEVATION


Scale 1:200

Box profile polyester coated steel sheeting.  
Olive green RAL 12B27.  
Fibreglass insulation with steel liner sheeting

NOTE:  
Elevations provided by others



- NOTES:
1. Use written dimensions only. All dimensions to be checked on site and any discrepancies reported to ACORUS immediately. If in doubt ask.
  2. Where relevant, significant hazards have been identified on the drawing. Hazards which should be obvious to a competent contractor or unforeseeable have not been identified.
  3. This drawing is confidential and remains the exclusive property of ACORUS.
  4. Ordnance Survey Paper Map Copying Licence Number: 100039456.
- © ACORUS Rural Property Services Ltd.

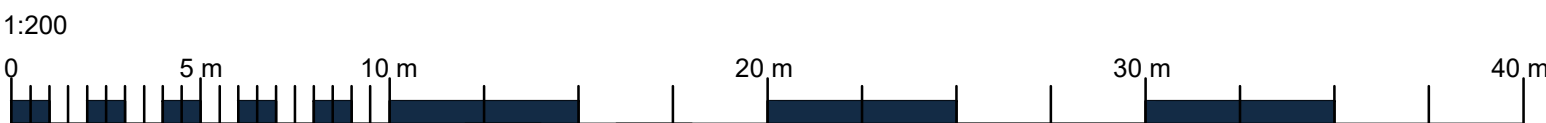

Rev	Date	Description	Dwn	Chk
Rev	Date	Amendment	Drawn	Checked
PROJECT				
Holbeach Farm Limited Land at 532615,317390. Pear Tree Hill Road, Whaplode Drove, Spalding PE12 0SL				
TITLE				
Provision of New Poultry Unit & Associated Works Proposed Poultry Unit Elevations				
SCALE				
AS SHOWN @A1 Mar '25 DL IH				
JOB & DRAWING NO.				
JW/2384/0325 - 200_07				
REVISION				



acorus

Planning. Design. Property.

acorus.co.uk

PLANNING ISSUE