



FLOOR PLAN

Scale 1:50

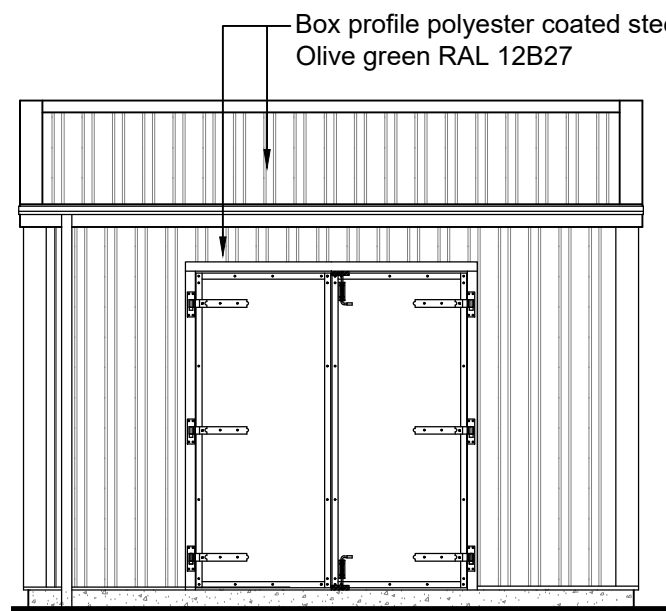


SOUTH ELEVATION

Scale 1:50

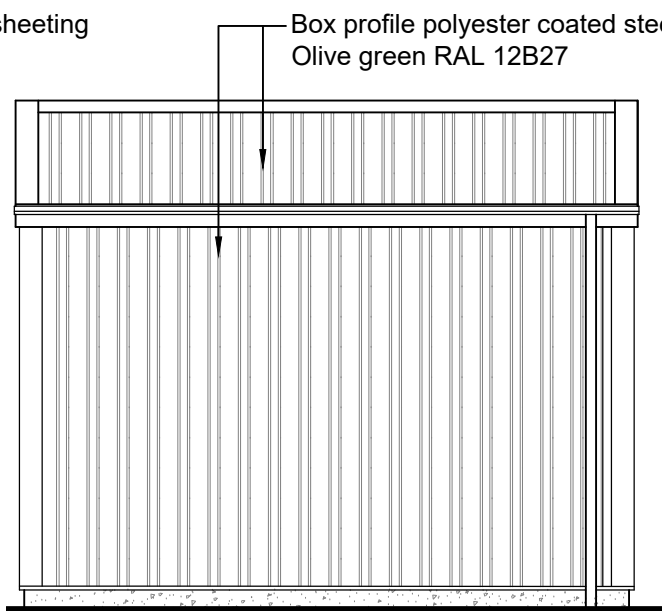


NORTH ELEVATION

Scale 1:50

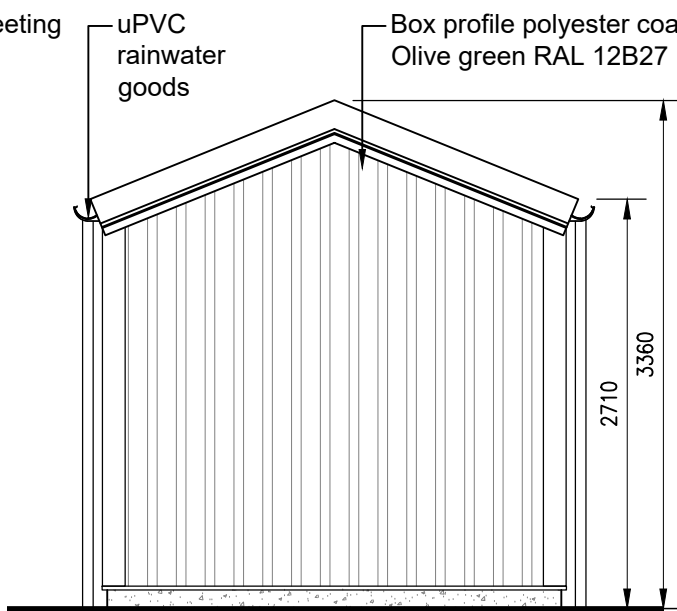

WEST ELEVATION

Scale 1:50

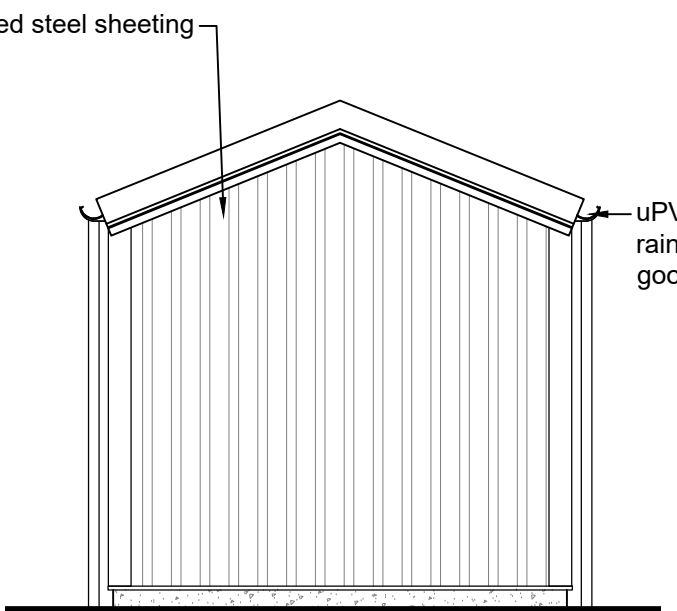

EAST ELEVATION

Scale 1:50

NOTE:  
Plans and elevations provided by others



- NOTES:
1. Use written dimensions only. All dimensions to be checked on site and any discrepancies reported to ACORUS immediately. If in doubt ask.
  2. Where relevant, significant hazards have been identified on the drawing. Hazards which should be obvious to a competent contractor or unforeseeable have not been identified.
  3. This drawing is confidential and remains the exclusive property of ACORUS.
  4. Ordnance Survey Paper Map Copying Licence Number: 100039456.
- © ACORUS Rural Property Services Ltd.



A	27.03.2025	Addition of Finished Floor Level	DL	IH
Rev.	Date.	Amendment.	Drawn.	Checked.

PROJECT				
Holbeach Farm Limited Land at 532615,317390. Pear Tree Hill Road, Whaplode Dove, Spalding PE12 OSL				
TITLE				
Provision of New Poultry Unit & Associated Works Storage Building Proposed Plan and Elevations				
SCALE	DATE	DRAWN BY	CHECKED BY	
AS SHOWN @A3	Mar '25	DL	IH	
JOB NO. & DRAWING NO.			REVISION	
JW/2384/0325	—	200_08	A	



acorus

Planning. Design. Property.

acorus.co.uk

PLANNING ISSUE