




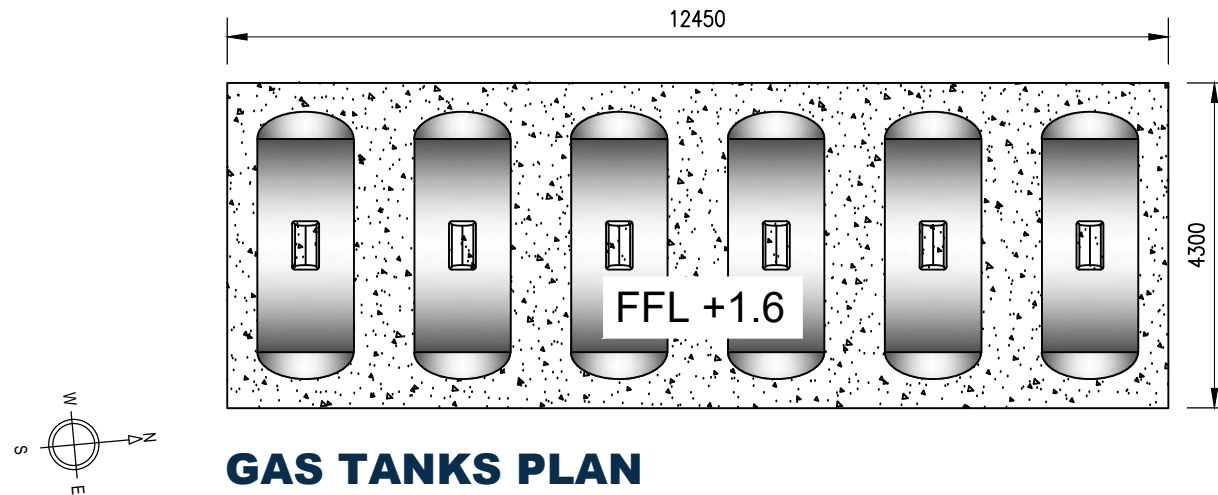

GAS TANKS PLAN
Scale 1:100

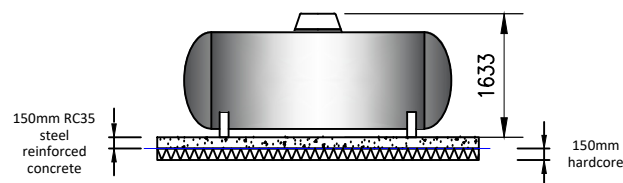

GAS TANK NORTH AND SOUTH ELEVATIONS
Scale 1:100

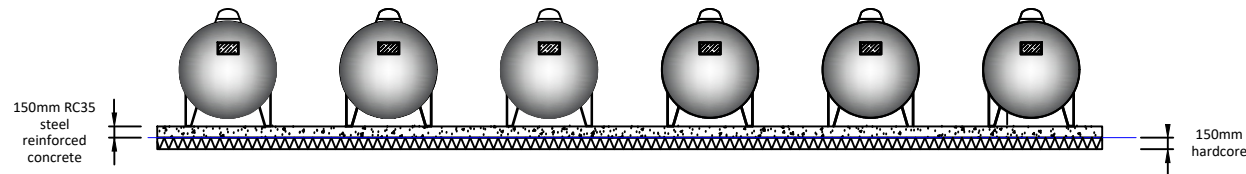


GAS TANKS EAST AND WEST ELEVATIONS
Scale 1:100

NOTE:
Plans and elevations provided by others

PLANNING ISSUE



- NOTES:
- 1. Use written dimensions only. All dimensions to be checked on site and any discrepancies reported to ACORUS immediately. If in doubt ask.
 - 2. Where relevant, significant hazards have been identified on the drawing. Hazards which should be obvious to a competent contractor or unforeseeable have not been identified.
 - 3. This drawing is confidential and remains the exclusive property of ACORUS.
 - 4. Ordnance Survey Paper Map Copying Licence Number: 100039456.
 - © ACORUS Rural Property Services Ltd.

 

A	27.03.2025	Addition of Finished Floor Level	DL	IH
Rev.	Date.	Amendment.	Drawn.	Checked.

PROJECT				
Holbeach Farm Limited Land at 532615,317390. Pear Tree Hill Road, Whaplode Drove, Spalding PE12 0SL				
TITLE				
Provision of New Poultry Unit & Associated Works Gas Tanks Proposed Plan and Elevations				
SCALE	DATE	DRAWN BY	CHECKED BY	
AS SHOWN @A3	Mar '25	DL	IH	
JOB & DRAWING NO.	JW/2384/0325		REVISION	A
— 200_09				



acorus

Planning. Design. Property.

acorus.co.uk