
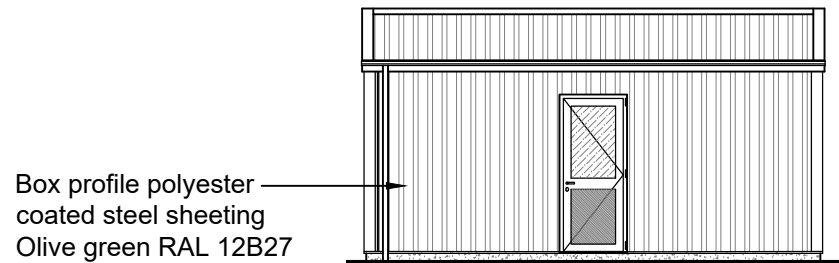



FLOOR PLAN

Scale 1:100

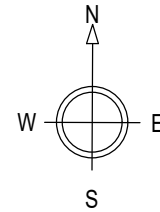

SOUTH ELEVATION


Scale 1:100

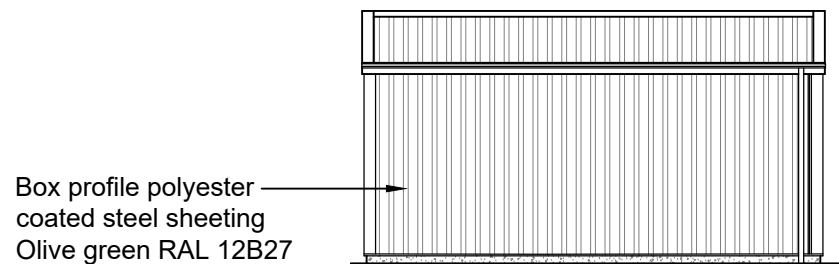

NORTH ELEVATION


Scale 1:100

NOTE:
Plans and elevations provided by others

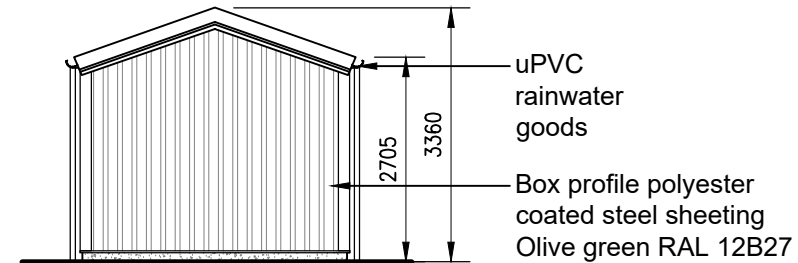

WEST ELEVATION

Scale 1:100

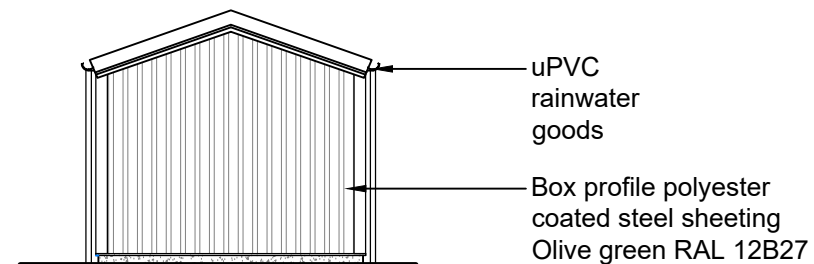


EAST ELEVATION

Scale 1:100



- NOTES:
1. Use written dimensions only. All dimensions to be checked on site and any discrepancies reported to ACORUS immediately. If in doubt ask.
 2. Where relevant, significant hazards have been identified on the drawing. Hazards which should be obvious to a competent contractor or unforeseeable have not been identified.
 3. This drawing is confidential and remains the exclusive property of ACORUS.
 4. Ordnance Survey Paper Map Copying Licence Number: 100039456.
- © ACORUS Rural Property Services Ltd.

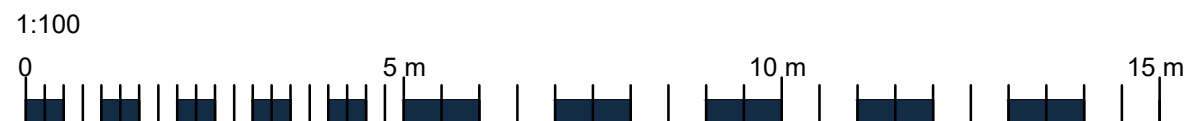

Rev.	Date.	Amendment.	DL	IH
			Drawn.	Checked.

PROJECT

Holbeach Farm Limited
Land at 532615,317390. Pear Tree Hill Road,
Whaplode Drove, Spalding PE12 0SL

TITLE

Provision of New Poultry Unit & Associated Works
Sub Station Proposed Plan and Elevations

SCALE	DATE	DRAWN BY	CHECKED BY
AS SHOWN @A3	Mar '25	DL	IH
JOB NO. & DRAWING NO.	REVISION		
JW/2384/0325	—	200_12	A



acorus

Planning. Design. Property.

acorus.co.uk