



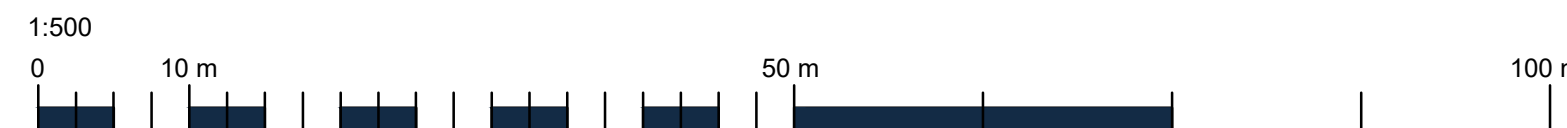

IMPERMEABLE AREAS PLAN

Scale 1:500

NOTE:
Roof plans provided by others

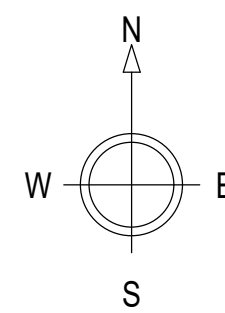

Ownership Boundary
Site Boundary

- NOTES:
- Use written dimensions only. All dimensions to be checked on site and any discrepancies reported to ACORUS immediately, if in doubt ask.
 - Where relevant, significant hazards have been identified on the drawing. Hazards which should be obvious to a competent contractor or unforeseeable have not been identified.
 - This drawing is confidential and remains the exclusive property of ACORUS.
 - Ordnance Survey Paper Map Copying Licence Number: 100039456.
- © ACORUS Rural Property Services Ltd.

C	09.07.2026	Amendment to unit 1-6 unit location to allow for drainage outside of 1m bytane zone	DL	DF
B	17.06.2026	Amendment to location of fencing to match ICB plan. Fencing and drainage channel moved	DL	DF
A	09.08.2026	Amendment to fencing and note around access	DL	DF
Rev	Date	Amendment	Drawn	Checked

PROPOSER
Holbeach Farm Limited
Land at 532615,317390, Pear Tree Hill Road,
Whaplode Drive, Spalding PE12 0SL

Provision of New Poultry Unit & Associated Works
Impermeable Areas Plan

SCALE: AS SHOWN @A0 DATE: May '26 DRAWN BY: DL CHECKED BY: DF
JW/2384/0325 -200_19 C



acorus
Planning. Design. Property.

PLANNING ISSUE