



South Elevation (Left)

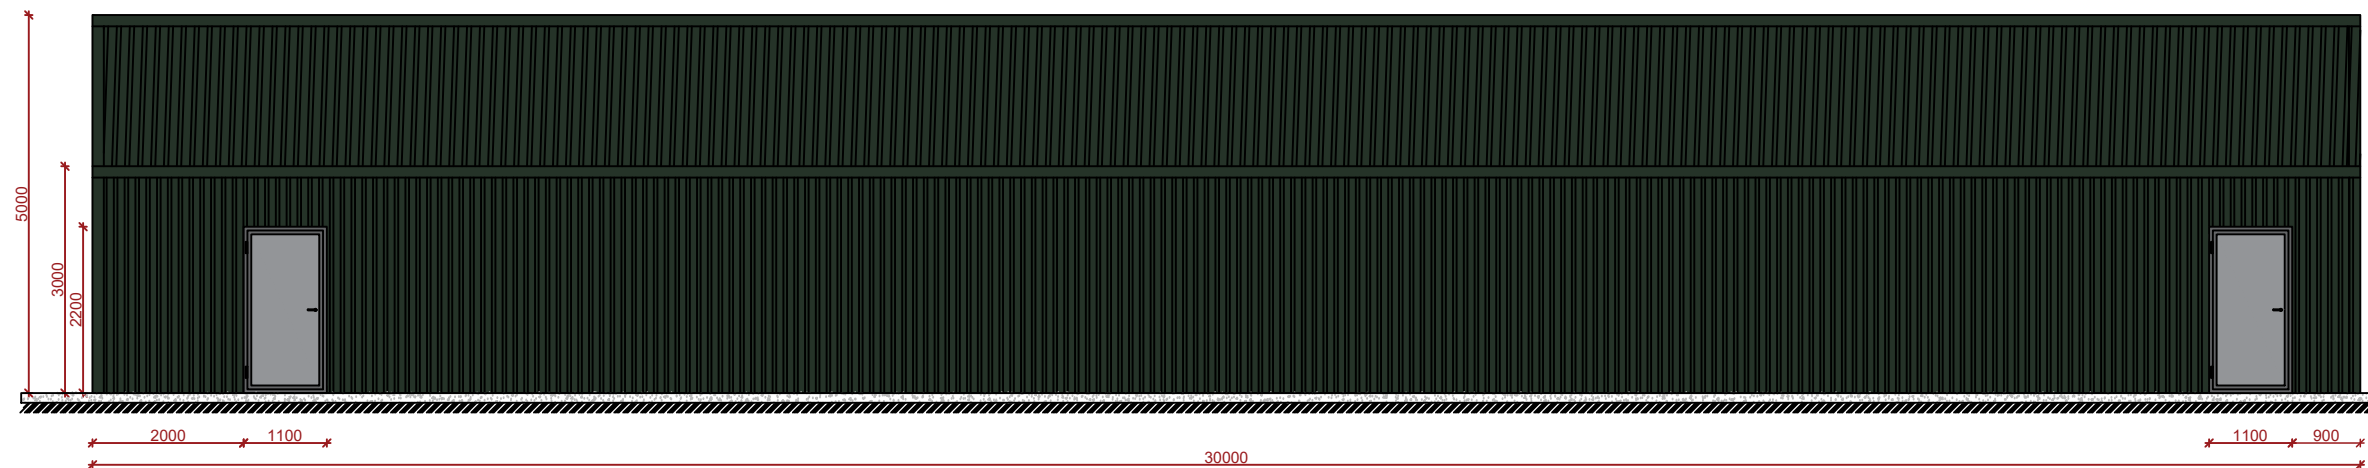

North Elevation (Right)

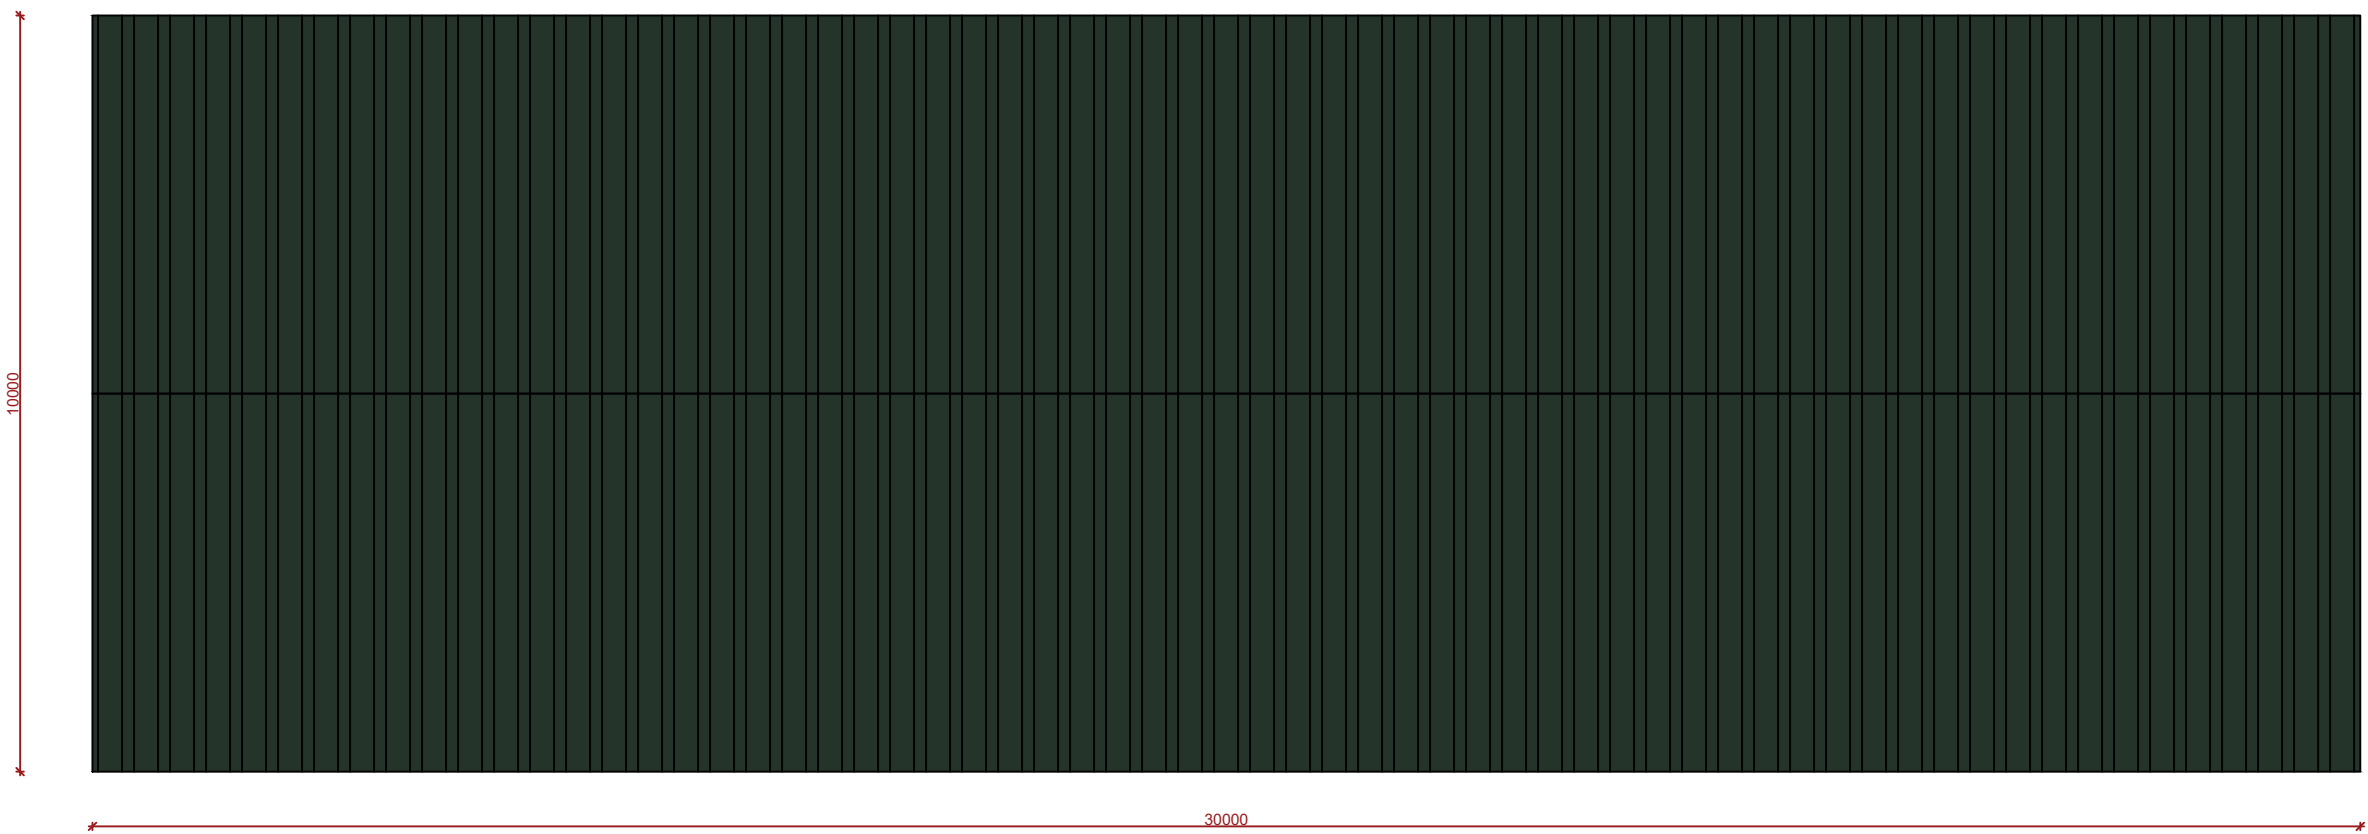

Plan view

NOTES:

**GlenFarrow**

BIOMASS BOILERS | ELECTRICAL SERVICES  
COMMERCIAL PLUMBING AND HEATING  
IRRIGATION | TRADE COUNTER  
WASTE WATER TREATMENT

01775 772327  
info@glenfarrow.co.uk  
glenfarrow.co.uk



Glendum close, Pincbeck, Spalding, Lincs, PE11 3DQ

CLIENT:

Mr. Ian Head  
The Bungalow

PROJECT:

New Shed  
Side elevations and plan view

SCALES: 1:100	DRAWN: AL	DATE: 12/11/2024
------------------	--------------	---------------------

DRAWING NO: 79896-001	REV: A	A3
--------------------------	-----------	----

NOT FOR CONSTRUCTION