


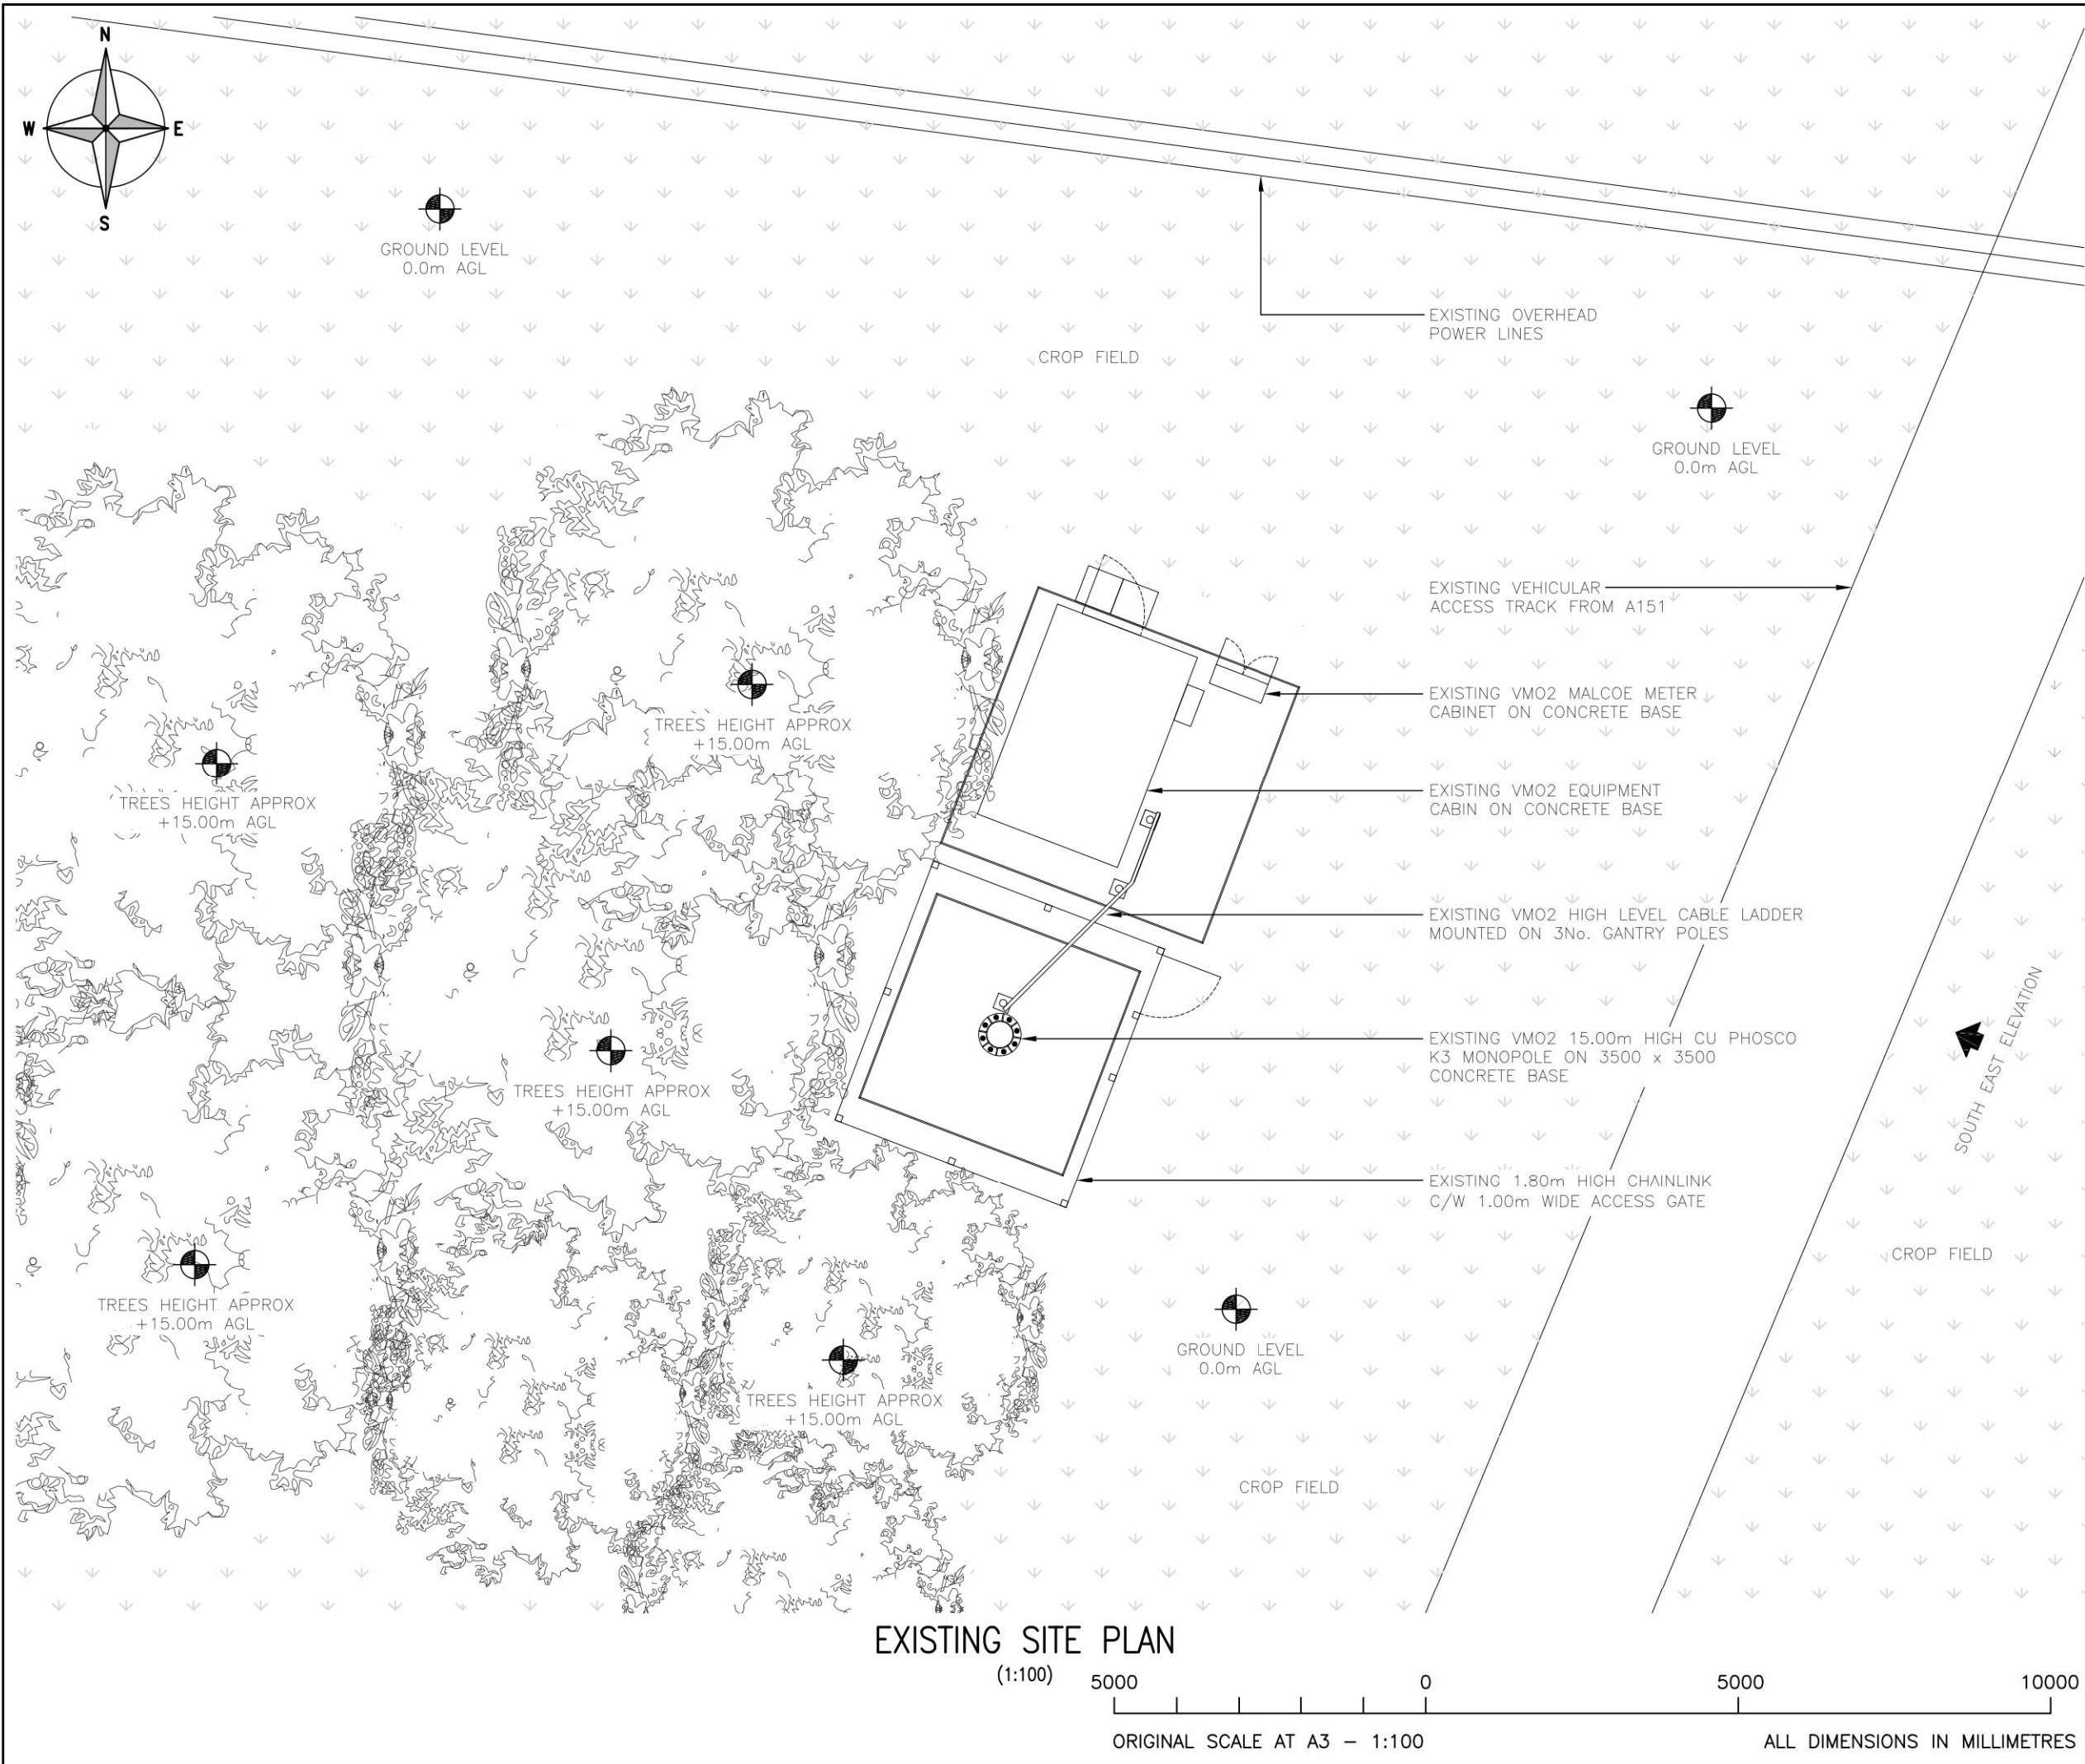

ALL DIMENSIONS ARE IN mm UNLESS NOTED OTHERWISE

N.G.R

E: 531609

N: 324235

NOTES:

A	Issued for Approval	DBDA	UP	09.08.23
REV	MODIFICATION	BY	CH	DATE

Unit E, Madison Place, Northampton Road,
Manchester, M40 5AG
Tel: 0161 785 4500
Fax: 0161 785 4501
Web: www.clarke-telecom.com

CORNERSTONE - BEACON 3

Cell Name		Opt.
DOUBLE ROOF FARM		A
Cell ID No		
CORNERSTONE	VMO2	VF
11330326	073899	N/A

Site Address / Contact Details

DOUBLE ROOF FARM
OFF OF HIGH ROAD A151
MOULTON, SPALDING
LINCOLNSHIRE
PE12 6NT

Drawing Title:

EXISTING SITE PLAN

Purpose of Issue:		Dwg Rev:
PLANNING		
Drawing Number:		
200		A
Surveyed By:	Original Sheet Size:	Pack Issue:
PW	A3	
Drawn:	Date:	Checked:
DBDA	09.08.23	UP
		Date:
		09.08.23
		A