
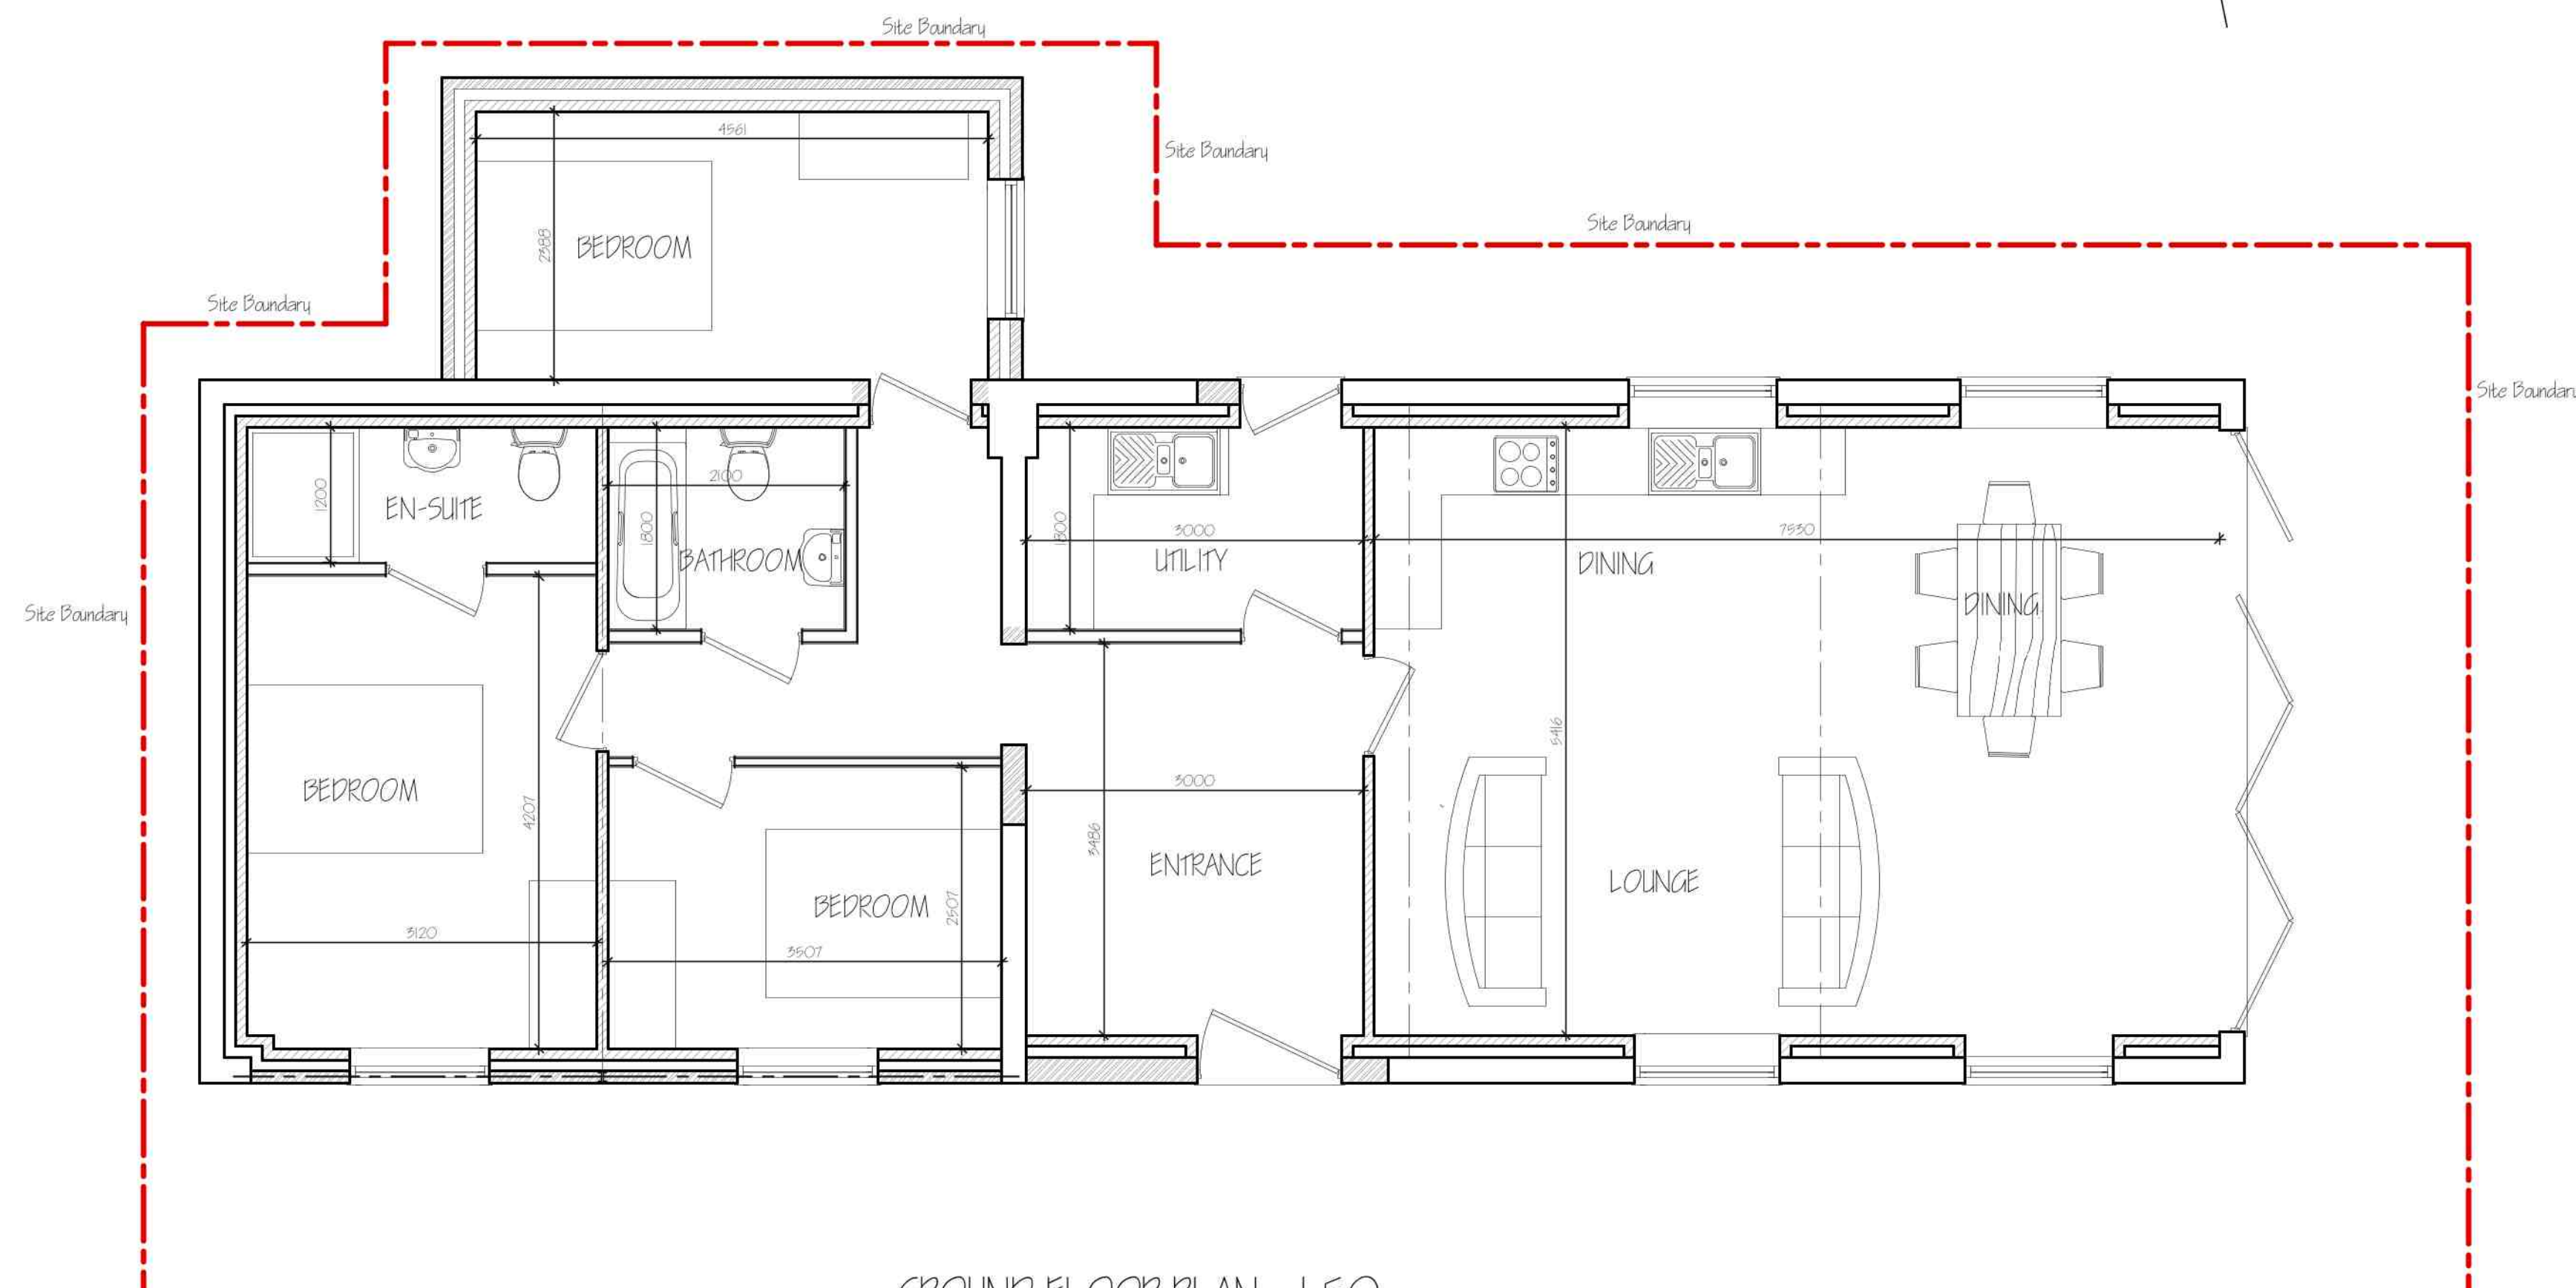


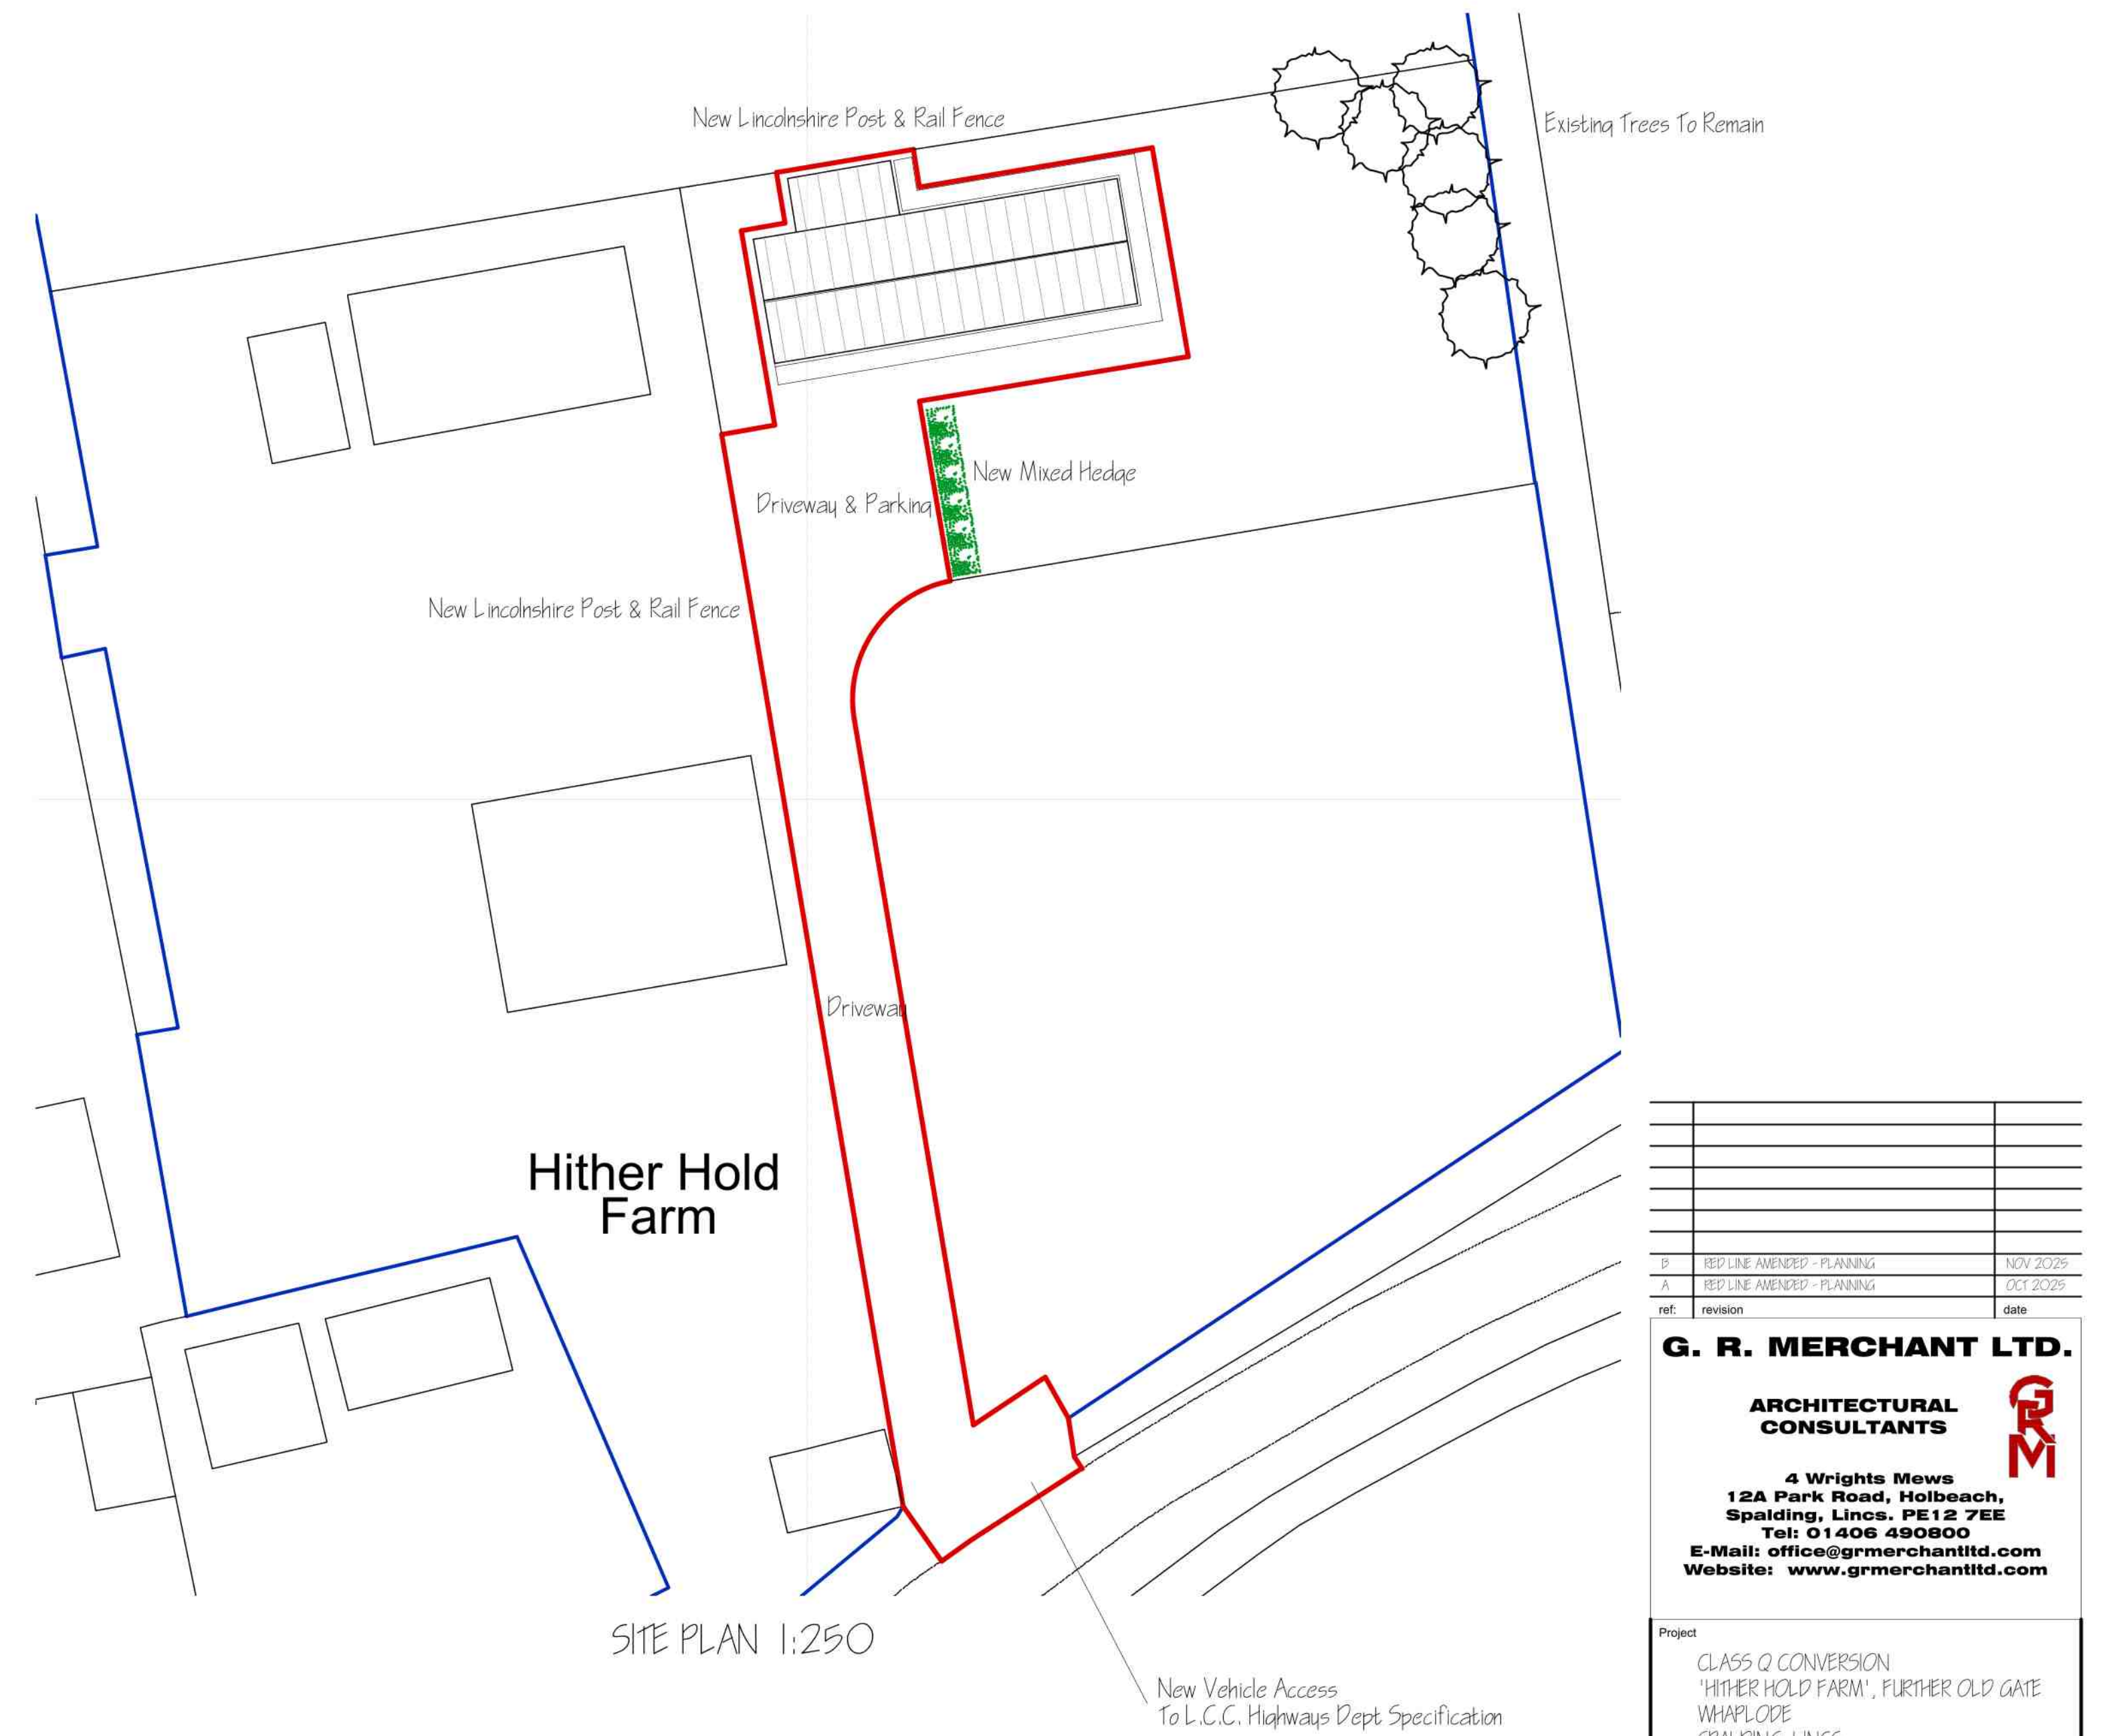

GROUND FLOOR PLAN - 1:50

B	RED LINE AMENDED - PLANNING	NOV 2025
A	RED LINE AMENDED - PLANNING	OCT 2025
ref:	revision	date

G. R. MERCHANT LTD.

**ARCHITECTURAL
CONSULTANTS**

4 Wrights Mews
12A Park Road, Holbeach,
Spalding, Lincs. PE12 7EE
Tel: 01406 490800
E-Mail: office@grmerchantltd.com
Website: www.grmerchantltd.com

Project

CLASS Q CONVERSION
'HITHER HOLD FARM', FURTHER OLD GATE
WHAPLODE
SPALDING, LINGS.

Client
MR & MRS P PARNELL

Drawing

FLOOR PLAN - PROPOSED
ELEVATIONS - PROPOSED
SITE PLAN - PROPOSED

Job Ref. 4380-25	Drawing No. 02B
---------------------	--------------------

Date	Drawn
AUG 2025	SLB

Scales
1:50 & 1:100 (Unless Otherwise Stated)

[illegible]