

LCC SPECIFICATIONS :-
 The new and existing access to be upgraded and construction to the LCC Highways Specifications. Both accesses achieve the 6.5m visibility splays in each direction set 2.4m back.




PROPOSED SITE PLAN 1:200


DPC LEVEL :-
 DPC Level to be 10.00

- LANDSCAPING, FENCING & TREE PLANTING SCHEME.
- A - EDGE HEDGE
 - B - Lincolshire Post & Rail Fence - 1.2m
 - C - APPLE (Malus Domestica) - Feathertail
 - D - PEAR (Pyrus Domestica) - Feathertail
 - E - GUNNIE (Cypripedium) - Feathertail
 - F - SHILSBURY AREA
 - Hulkranca
 - Star of Bethlehem
 - Hillbloss
 - Sideman Scall
 - G - PLANTING AREA
 - Hulkranca
 - Star of Bethlehem
 - Hillbloss
 - From Lila
 - Holkon
 - Sideman Scall
 - Cudston
 - Aranson
 - Azur Coral Park
 - Azur Prostratum
 - Palmatum Crimson Princess
 - H - PLANTING AREA
 - Hulkranca
 - Cowslip
 - Platichin
 - From Lila
 - Holkon
 - Sideman Scall
 - Aranson 'old man beard'
 - J - 2 No. Suka Inokura
 - K - 2 No. Hakuro Nishiki
 - L - 10various Liams
 - M - Grass Thatch
 - N - Staked Area

Planting of Hedges to be double row staggered. Distance between plants to be 500mm.
 Distance between rows to be 400mm. All as specified by the Woodland Trust.
 All plants to be in accordance with BS 4429:1999 and associated No. 1 (1999)
 All trees to be planted with minimum 0.6m plastic mulch mat and to be staked, tied and lashed.
 1/2 to 3/4 bag of peat free tree and shrub plantings compost to be incorporated into backfill for each tree hole.
 Check all the external building works have been completed and all plant and machinery have been removed from site. All indicated plantings will be completed within the next planting season (March - September)

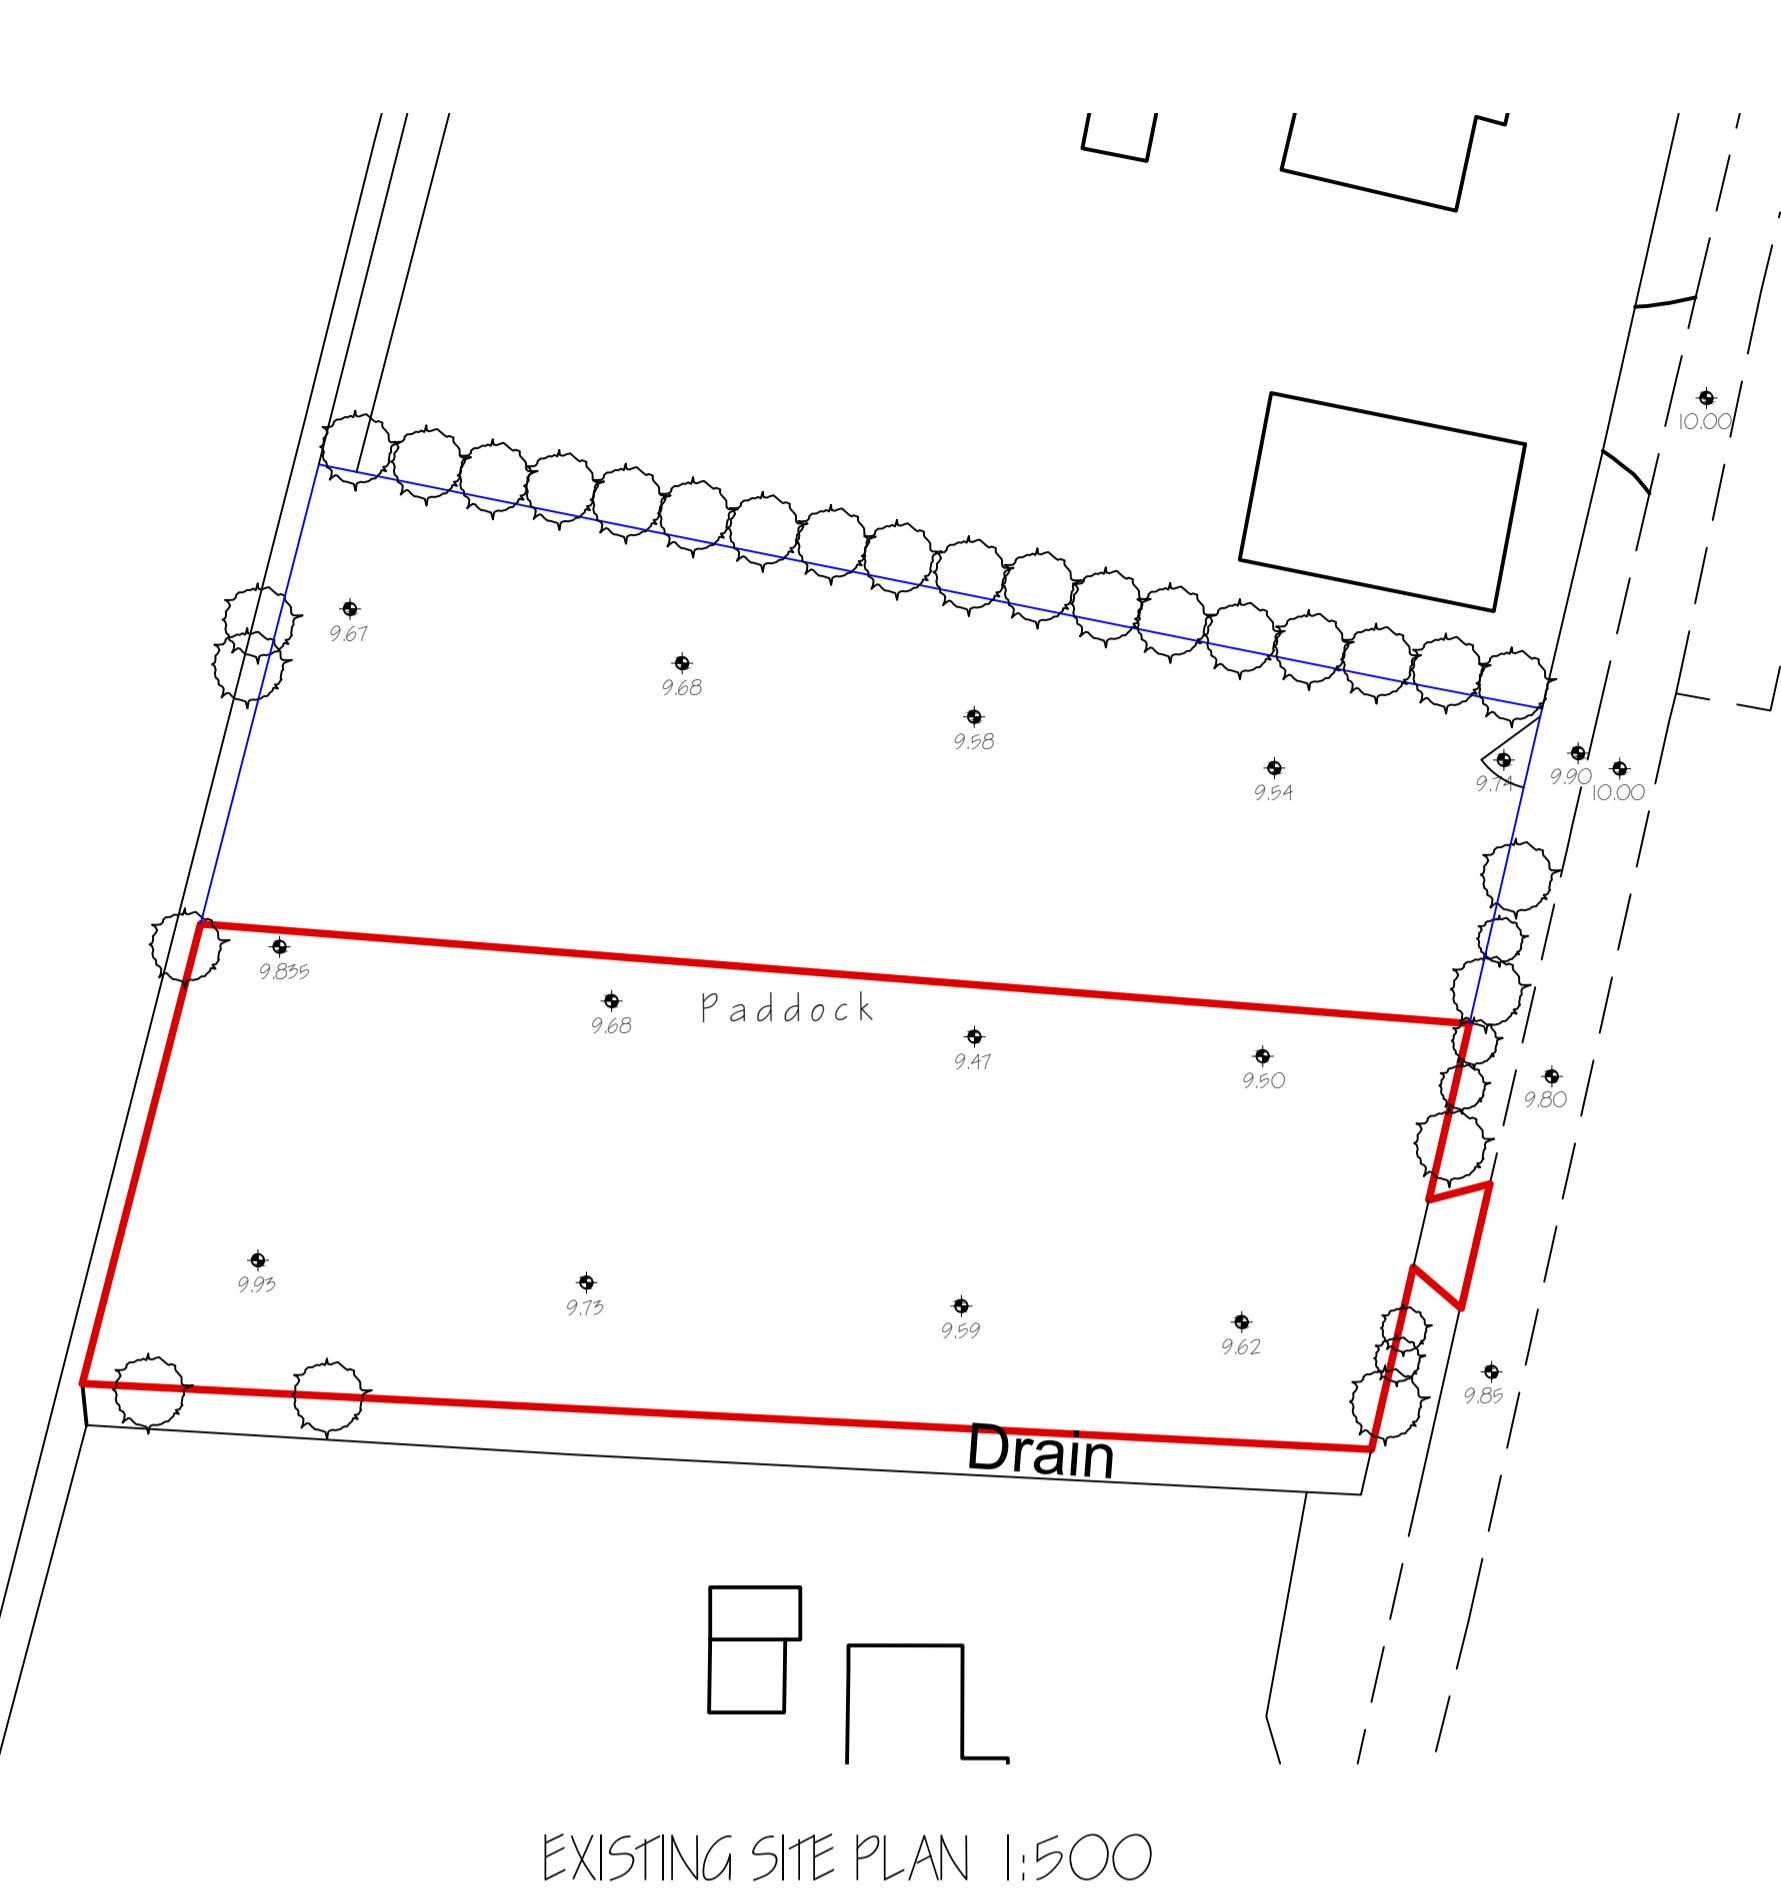

EXISTING SITE PLAN 1:500

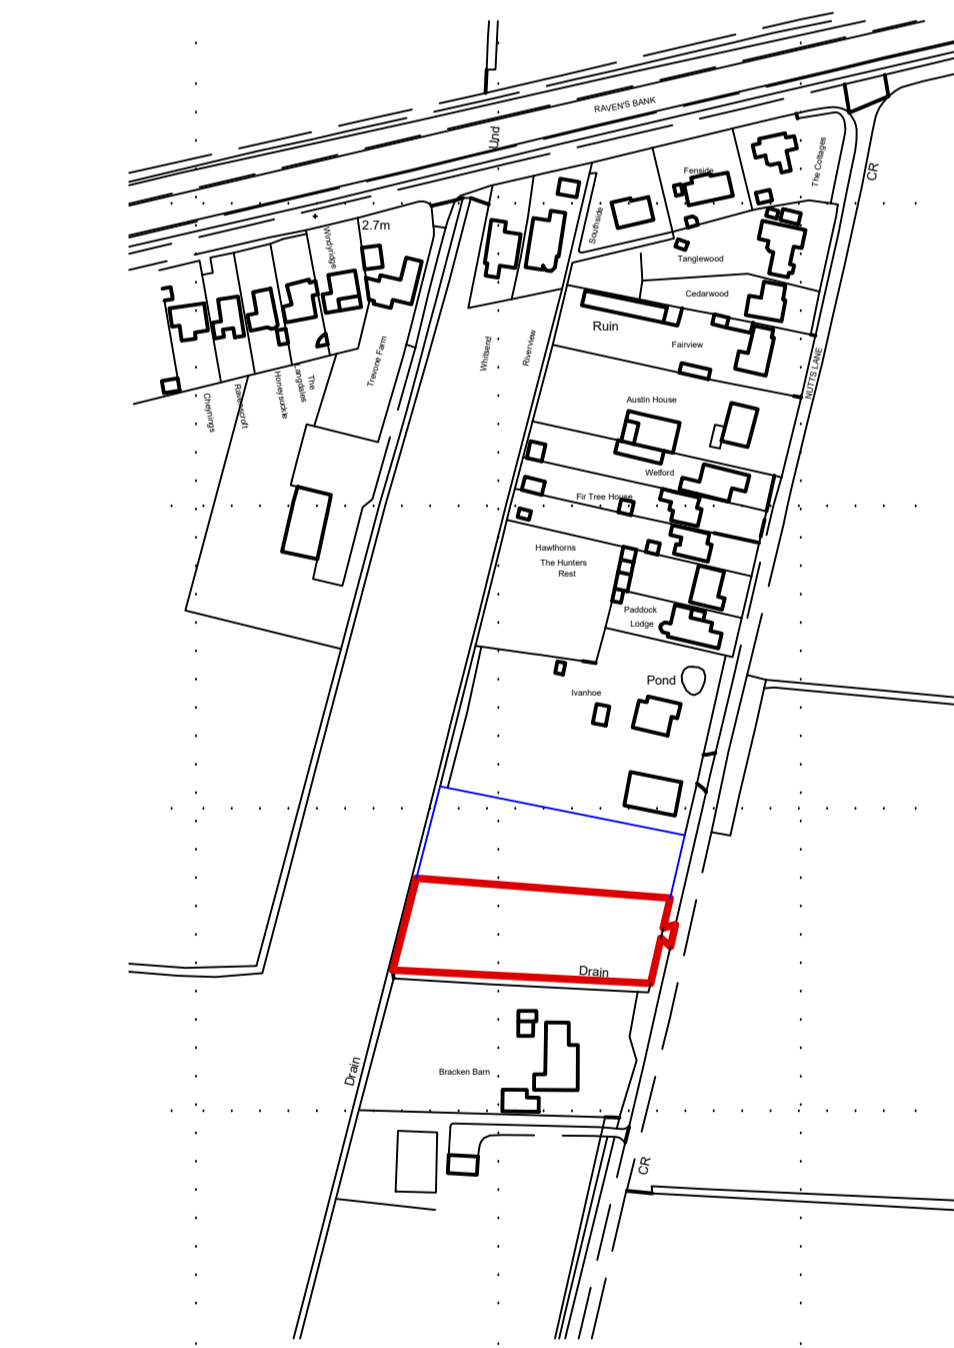

LOCATION PLAN 1:2500

P	LANDSCAPING NOTES ADDED	JAN 2025
A	CLIENTS AMENDS & DETAILS ADDED	NOV 2024
ref:	revision	date

G. R. MERCHANT LTD.
ARCHITECTURAL CONSULTANTS
 4 Wrights Mews
 12A Park Road, Holbeach,
 Spalding, Lincs. PE12 7EE
 Tel: 01406 490800
 E-Mail: office@gmerchantltd.com
 Website: www.gmerchantltd.com

Project
 PROPOSED SELF-BUILD DWELLING
 ADJACENT BRACKEN BARN
 OFF NUTTS LANE,
 HOLBEACH ST JOHNS, PE12 8RP.

Client
 C. BETTINSON

Drawing
 SITE & LOCATION PLANS

Job Ref.	Drawing No.
4252-23	05B.

Date	Drawn
NOVEMBER 2024.	SLD

Scales
 (AS STATED).

DO NOT SCALE FROM THIS DRAWING
 This drawing is copyright and may not be copied, photocopied or used for any other purpose other than that for which it is issued. The General Contractor is to check all dimensions on site and report any discrepancies to G. R. Merchant Ltd. All details shown on this drawing including foundations are based upon typical site conditions related to the area. No responsibility can be accepted for abnormal conditions which may be discovered during construction. Foundation work is recommended in respect of foundations to establish specific site conditions before foundation work is undertaken. This drawing is limited in the amount of information contained and does not purport to contain a full specification of the works. It is solely for the purpose of obtaining Planning / Building Regulation approval. This drawing must not be used as a contract document. The works will not be supervised or inspected on site by G. R. Merchant Ltd or any representative thereof. It is the client or their appointed contractor's responsibility to control workmanship, substitution of materials, adherence to specifications, variations to contract etc. All materials to be new unless otherwise stated and all components and materials etc. to be used fitted and installed etc. in strict accordance with manufacturers instruction and relevant code of practice. Materials shall conform to appropriate British standard specification or BBA certificate or European code equivalent. The Employer / Client shall ensure that the selected contractor is conversant with and abides all measures necessary to achieve compliance with Health and Safety legislation for Building sites and Workplaces. The Employer / Client is advised that should the works need to comply with the Construction Design and Management Regulations an independent Principal Designer will be required. The works shall comprise of all that is shown on the drawing and details. Work that may not specifically be shown but may be reasonably inferred as necessary to carry out the works shall be deemed to be included. It is the client's responsibility to ensure that the works are carried out in accordance with the Building Regulations and that the works are carried out in accordance with the Building Regulations.