




FIRST FLOOR PLAN AREA 62.00 SQ METRES

drawing number
NS/11/B

revision
A 18/06/2025 DRAWING ISSUED
B 12/12/2025 REVISED TO PLANNING DWG

NOTES
This drawing is the copyright of sharman architecture.

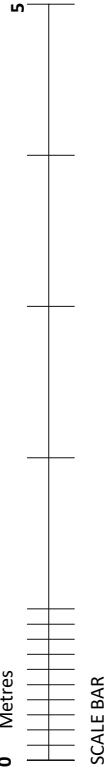

PLOT 2

title PLOT 2 FIRST FLOOR PLAN	scale 1:50 @ A3	date JUNE 2025
----------------------------------	--------------------	-------------------

contract
UK EQUITY LTD.

sharman architecture
OAK BARN. WILLOW DROVE. BOROUGH FEN. PETERBOROUGH. PE6 7QB
tel: 07724 529 094 email: paulsharman1@btinternet.com