


NOTE: All drawings are the copyright of sharman architecture.



PLOT 1 FIRST FLOOR

PLOT 2 FIRST FLOOR

3 BEDROOM / 5 PERSON 44 SQUARE METRES

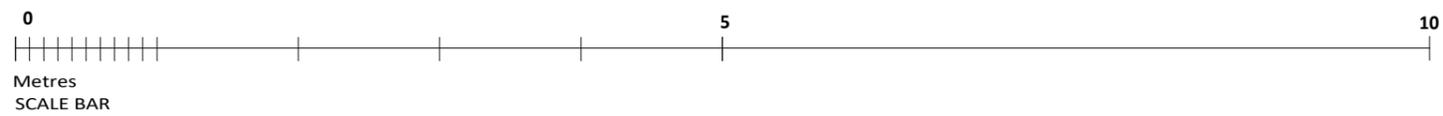

title PLOT 1 AND 2 FIRST FLOOR PLAN	scale 1:50 @ A3	date OCTOBER 2025
contract MR MARK BLACKBIRD	revision C 13/10/2025 REDESIGNED FOR FURTHER PLANNING APPLICATION D 04/02/2026 REDESIGNED FOR THIRD PLANNING APPLICATION	

sharman architecture
OAK BARN. WILLOW DROVE. BOROUGH FEN. PETERBOROUGH. PE6 7QB
tel: 07724 529 094 email: paulsharman1@btinternet.com