


VISUAL SCALE 1:1250 @ A3

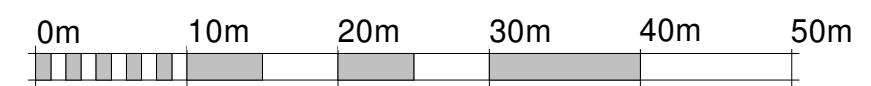

VISUAL SCALE 1:500 @ A3

Site Plan

1:1250

AUSTIN JOHN
ARCHITECTURAL

RUALEN, MILL GREEN ROAD,
PINCHBECK, SPALDING
PE11 3PU

07939 000388
www.austinjohninteriors.co.uk
info@austinjohnltd.co.uk

PROJECT

Proposed New Development of
Duke of York Site, Gosberton

SHEET

Site Location Plan

CLIENT

SSJ Developments

Date
15/11/2024
Drawn by
HA

DRAWING NUMBER
AJA/1336/24/00

Scale (@A3)
AS SHOWN