


GAMES ROOM FLOOR PLAN  
SCALE 1:50

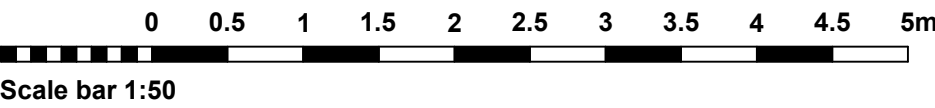

Model	REF 2025-502	Page	
Drawing	PLAN	Scale	1:50
Material	70x135	Date	11.08.2025
File	REF 2025-502	Drawn by	