


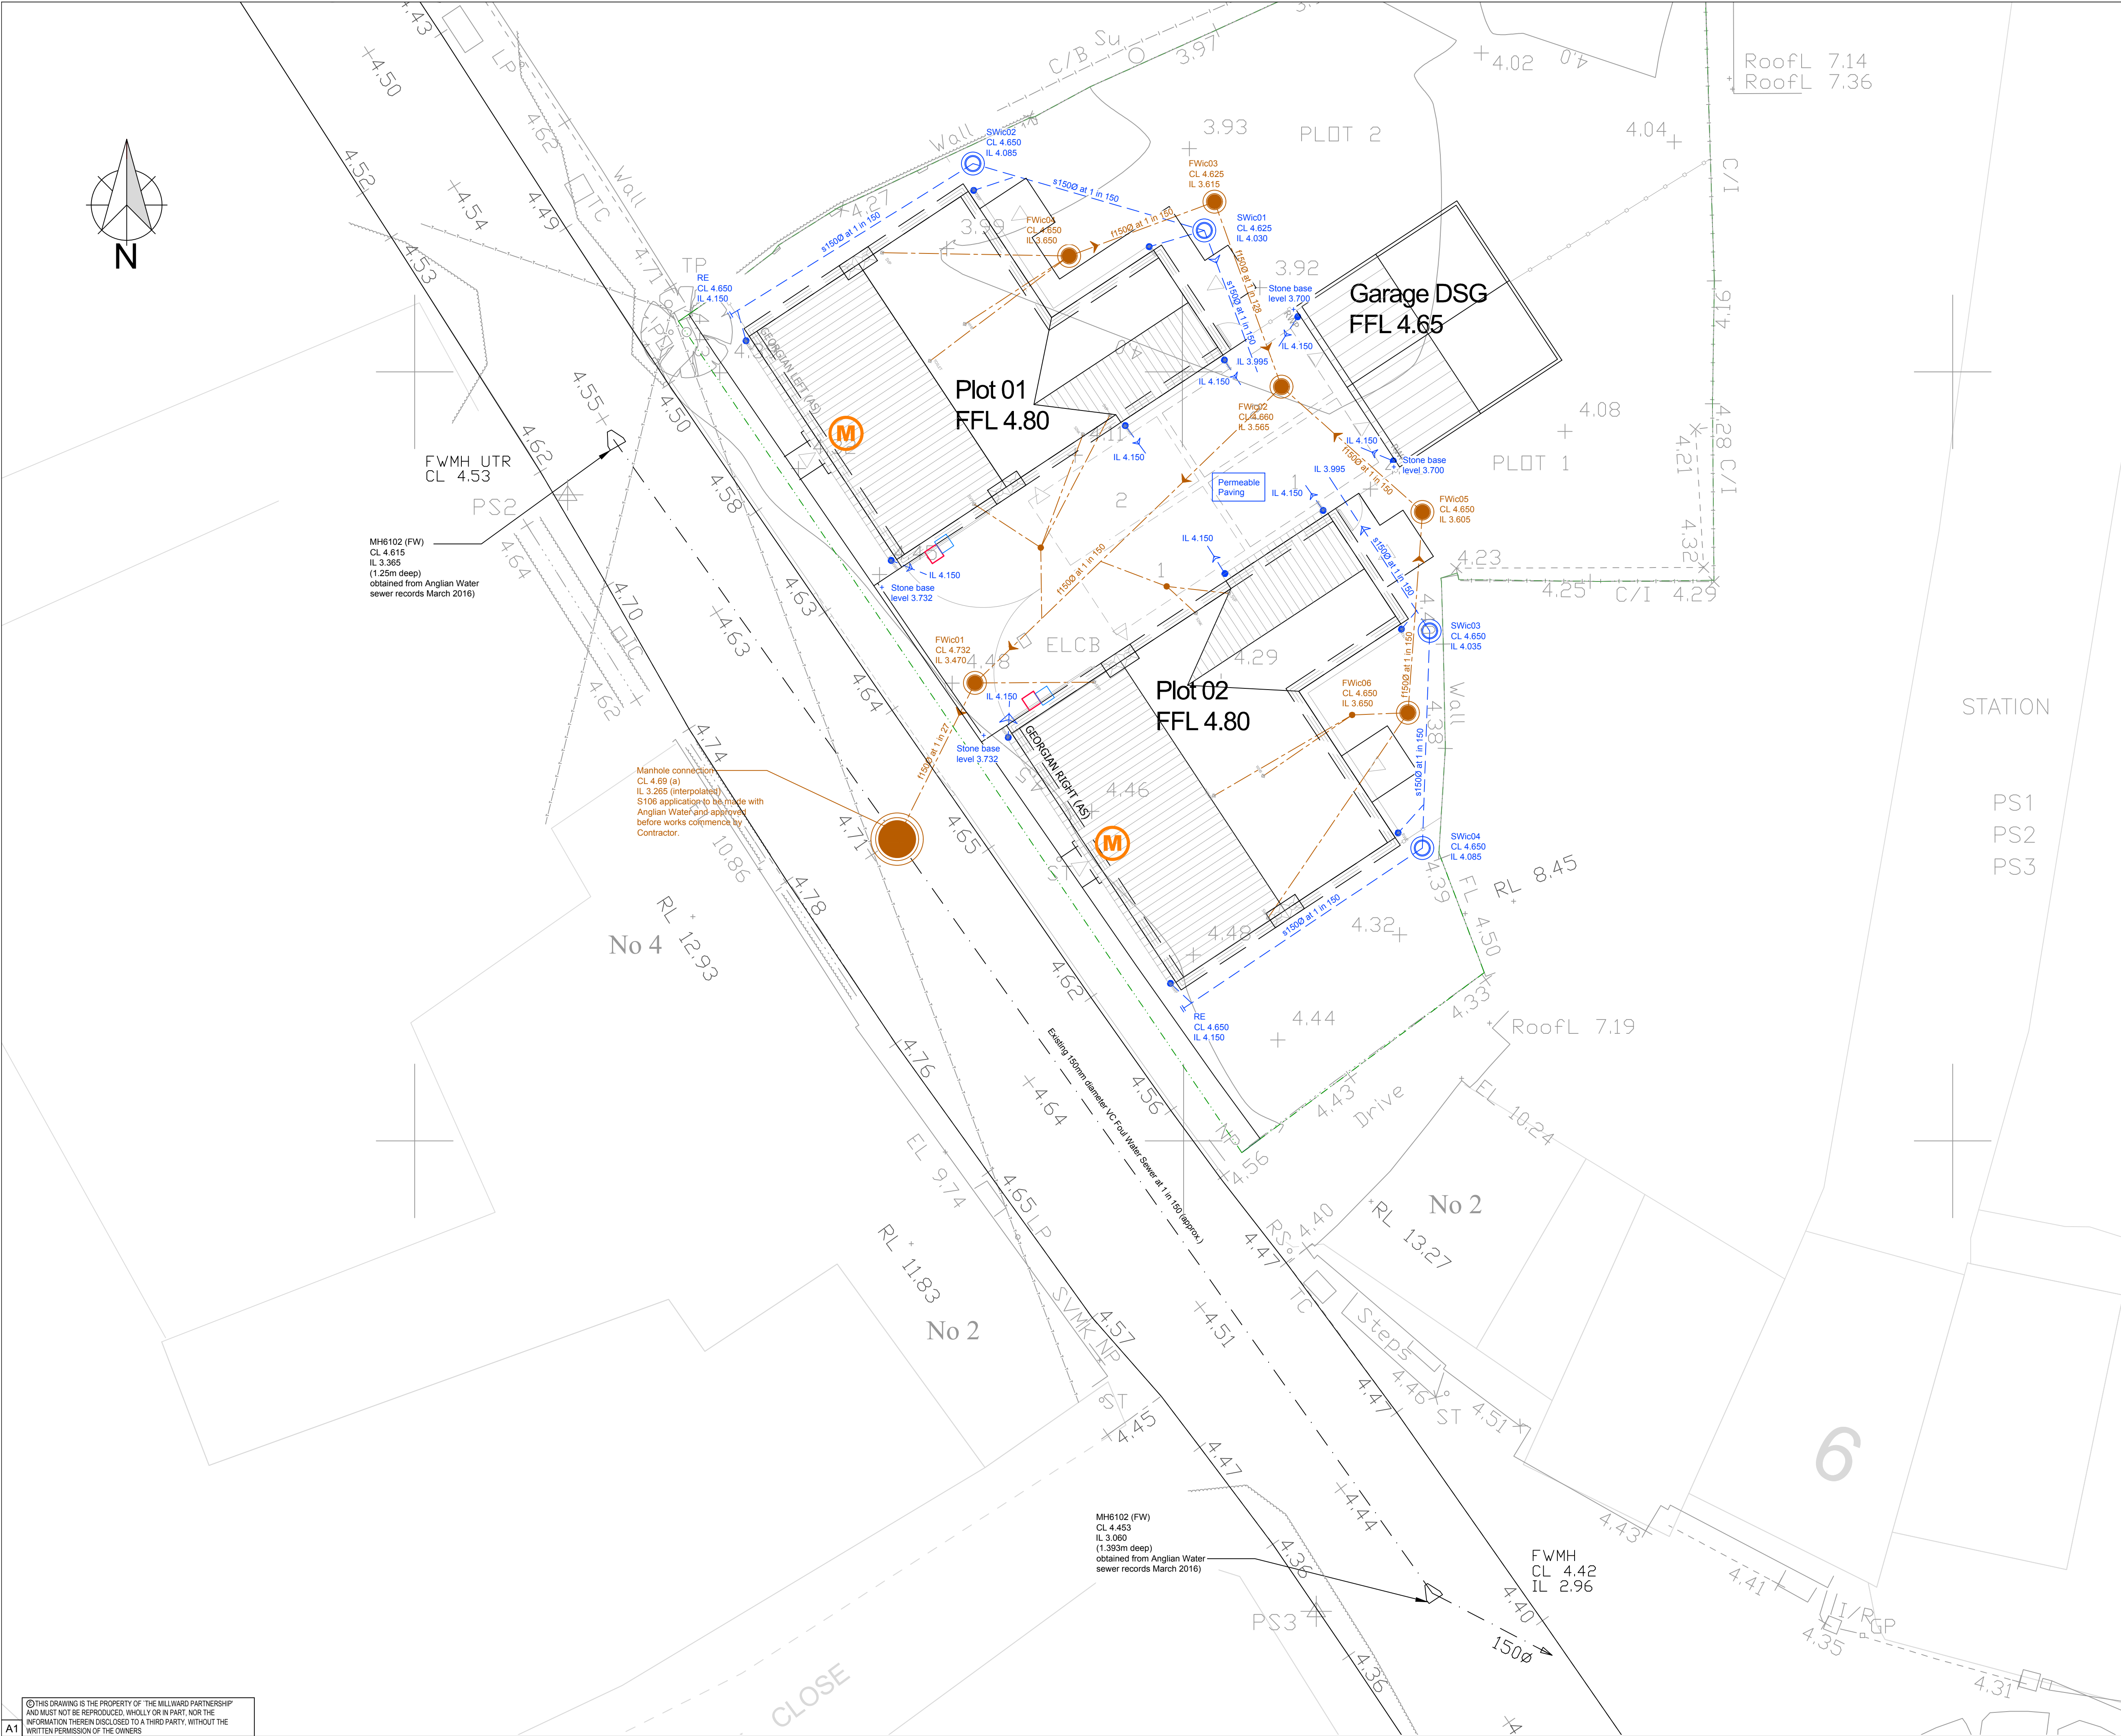

ASSOCIATED DRAWINGS	
No.	TITLE

NOTES

GENERAL NOTES

Do not scale this drawing. If in any doubt ask. This drawing is to be read in conjunction with all relevant engineers and specialists drawings and specifications. All setting out is to be checked on site prior to any works commencing. Any discrepancies are to be reported to millward immediately. All dimensions are shown in millimetres unless otherwise noted. All levels are shown in metres unless otherwise noted.

DRAINAGE KEY

Surface Water Inspection Chamber (450mmØ) (private)

Surface Water Sewer (Private)

Rodding Eye

Permeable Block Paved Driveway

Foul Water Inspection Chamber (450mmØ)

Foul Water Inspection Chamber (180mmØ)

Foul Water Sewer

REV	DATE	BY	DETAILS	CHKD
AMENDMENTS				
CLIENT				
LarkfleetHomes				
PROJECT				
Proposed Development Shivean Gate, Moulton Spalding, PE12 6PL				
TITLE				
PROPOSED DRAINAGE LAYOUT				
DRAWING No:			DRAWING STATUS	
MA10453 / 200			PRELIMINARY	
<				

millward

t: 0115 941 4560
no.1 main hill, nottingham ng1 1jq
e: info@millward.co.uk w: www.millward.co.uk