



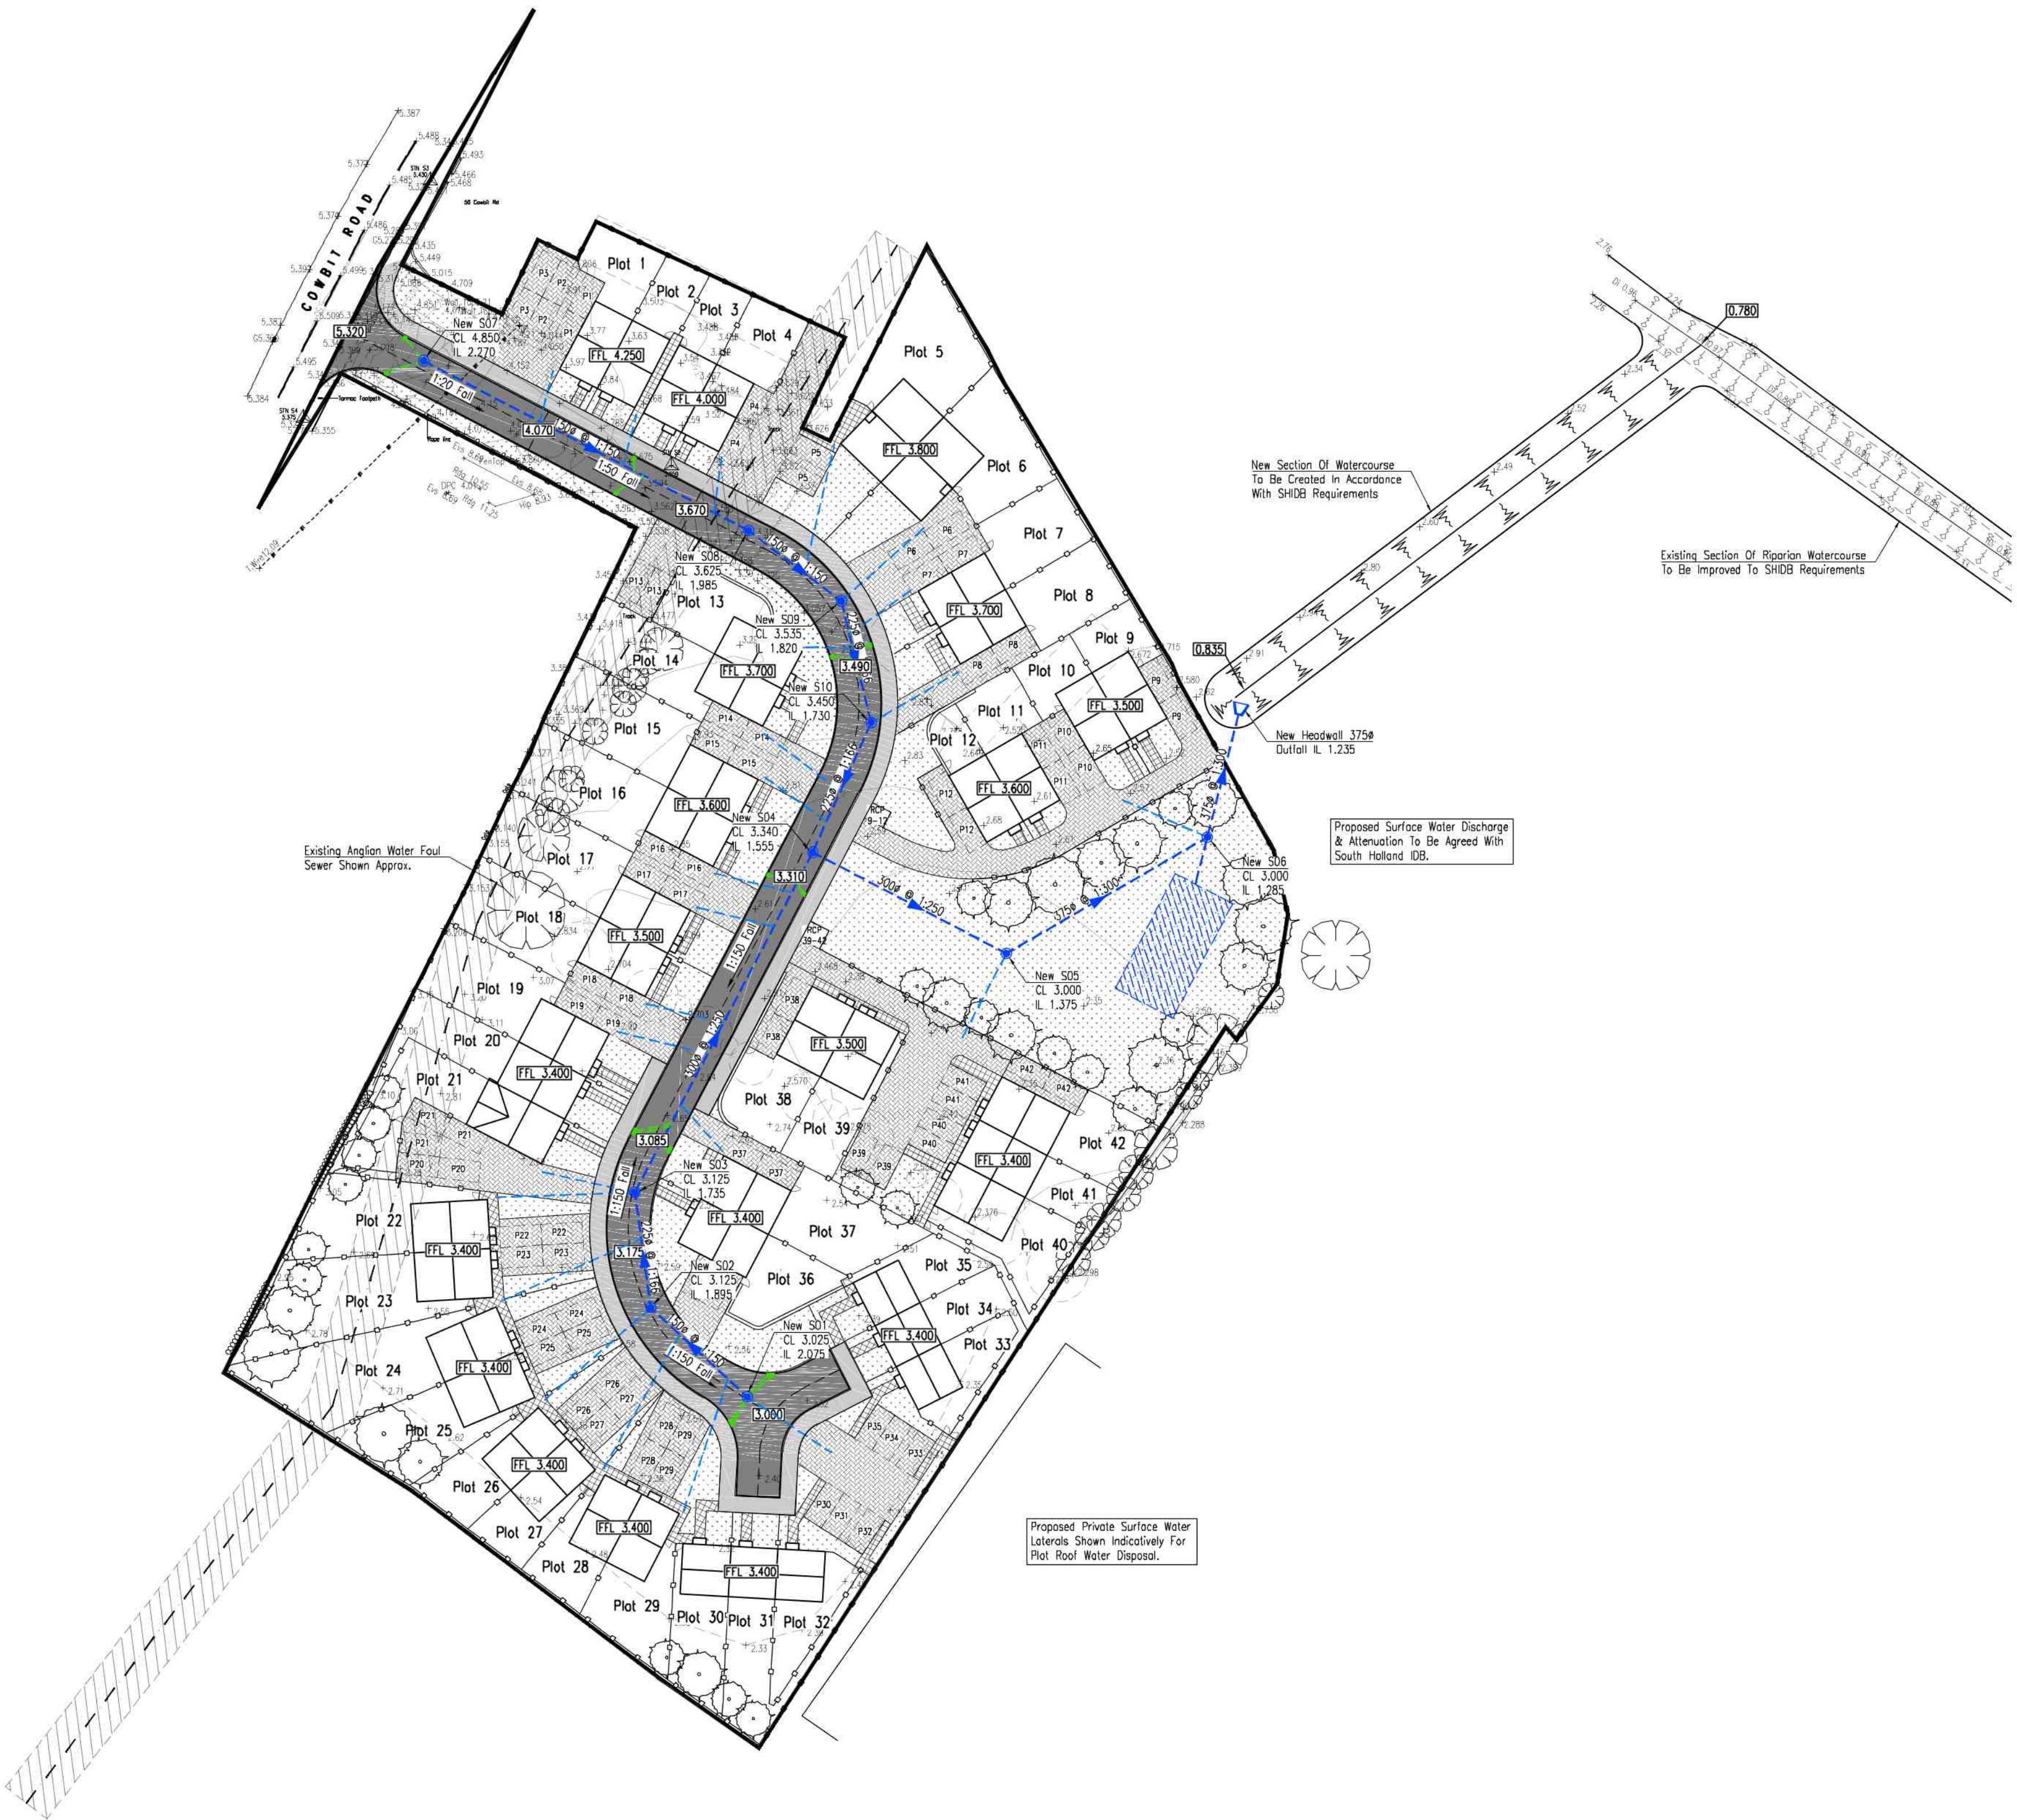

Key:

- Existing Foul Sewer - AWS
- Proposed Surface Water Drain - S104 Adoptable
- Proposed Surface Water Manhole - S104 Adoptable
- Proposed Surface Water Drain - Private
- Proposed Highway Gully & Lateral - S38 Adoptable
- Existing Site Level
- Proposed Site Level
- 1:150 Fall
- Proposed Surface Gradient
- Proposed Tarmac Road (Adoptable)
- Proposed Tarmac Footpath (Adoptable)
- Proposed Block Paving
- Proposed Paving
- Proposed Grass

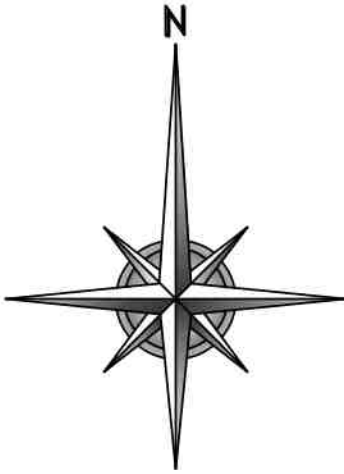

A	16.01.19	Drawing Generally Updated.	
Rev	Date	Remarks	
Status	FOR INFORMATION		
 SIDEBOTTOM RICHARDSON CHENG LTD CONSULTING STRUCTURAL AND CIVIL ENGINEERS 15 High Street, Spalding, Lincs. PE11 1TW Tel: 01775 712660 Fax: 01775 712635 Email: src@srcld.com			
Project	Proposed Residential Development off Cowbit Road, Spalding, Lincs. For Minster Property Group		
Title	Proposed Drainage Layout		
Date	Oct. '19	Scale	1:500 @A1
Drawn	MP	Checked	SRC
Design	SRC	File Name	36019-10
DRG No. 36019/10			Rev A