



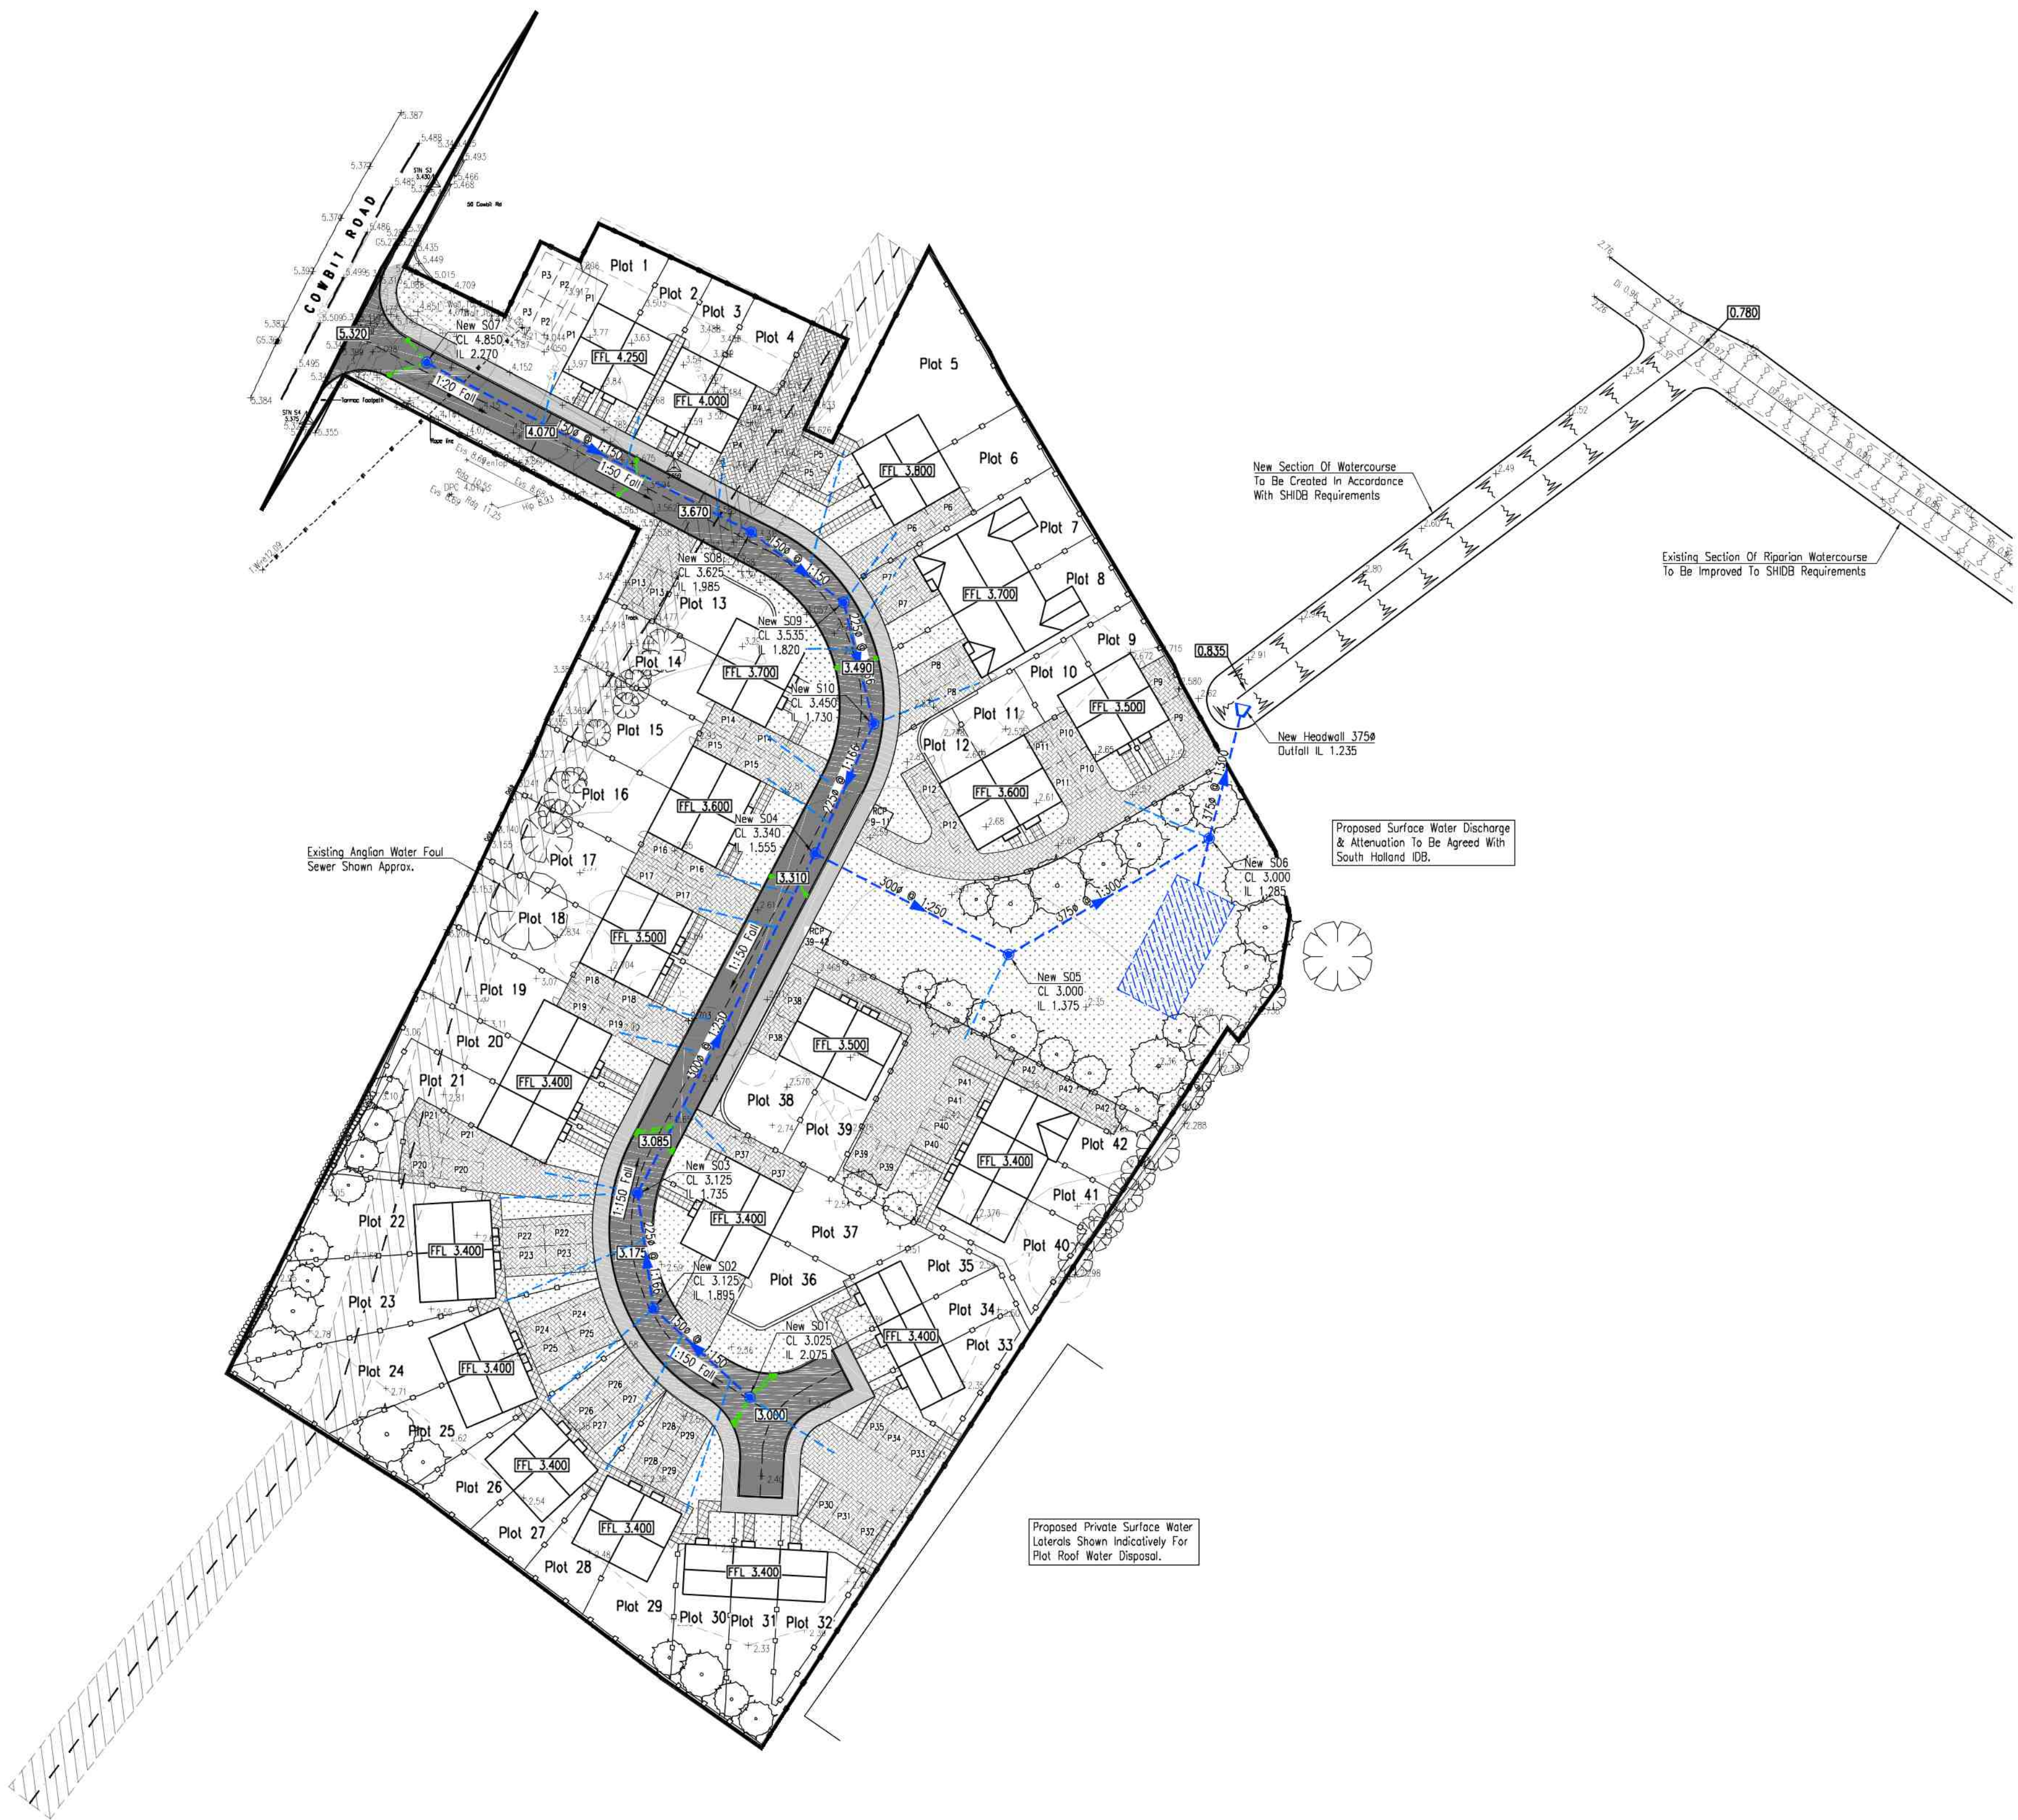

Key:	
	Existing Foul Sewer - AWS
	Proposed Surface Water Drain - S104 Adoptable
	Proposed Surface Water Manhole - S104 Adoptable
	Proposed Surface Water Drain - Private
	Proposed Highway Gully & Lateral - S38 Adoptable
	Existing Site Level
	Proposed Site Level
	Proposed Surface Gradient
	Proposed Tarmac Road (Adoptable)
	Proposed Tarmac Footpath (Adoptable)
	Proposed Block Paving
	Proposed Paving
	Proposed Grass

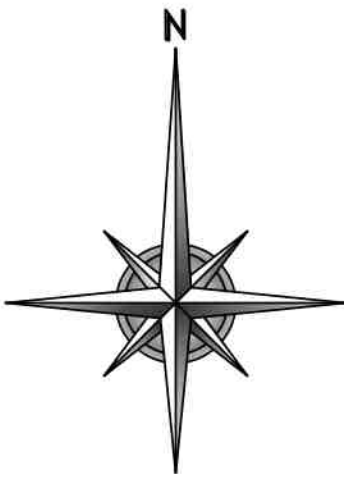

C	07.02.20	Drawing Updated To Architects Latest Layout.
B	27.01.20	Drawing Updated To Architects Latest Layout.
A	16.01.20	Drawing Generally Updated.

Rev	Date	Remarks
-----	------	---------

Status FOR INFORMATION



SIDEBOTTOM
RICHARDSON
CHENG LTD

15 High Street,
Spalding,
Lincs. PE11 1TW
Tel: 01775 712660
Fax: 01775 712635
Email: src@srcld.com

Project
**Proposed Residential
Development off Cowbit Road,
Spalding, Lincs.
For Minster Property Group**

Title
Proposed Drainage Layout

Date	Oct. '19	Scale	1:500	@A1
Drawn	MP	Checked	SRC	
Design	SRC	File Name	36019-10	

DRG No. 36019/10

Rev
C