





Front Elevation
(Facing South)




Side Elevation

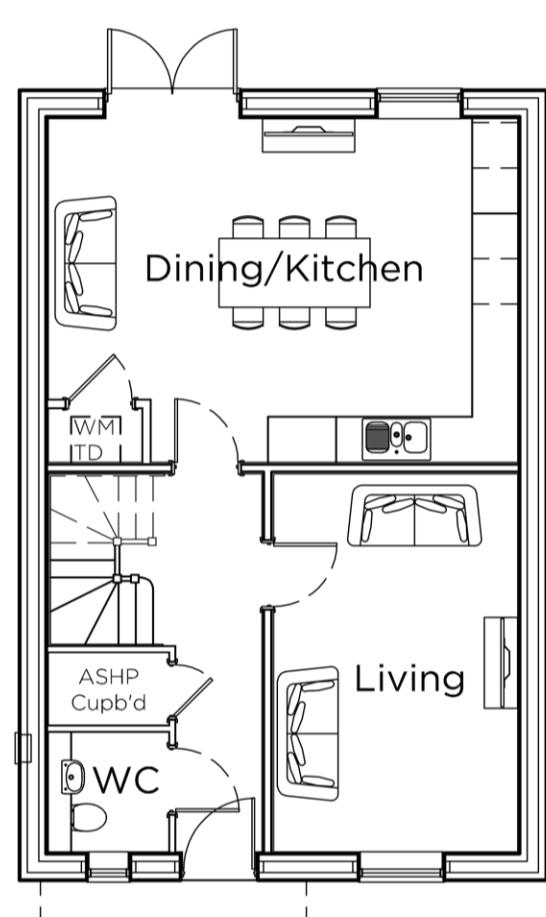

Ground Floor

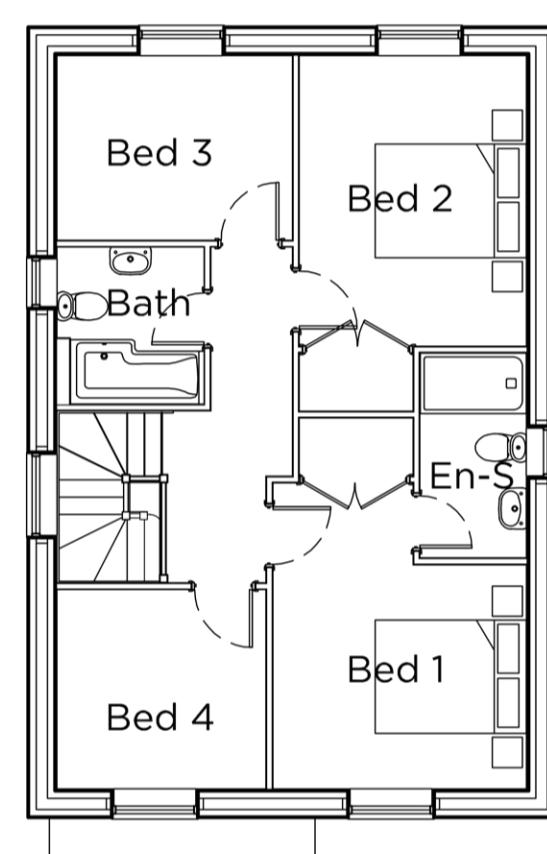

First Floor

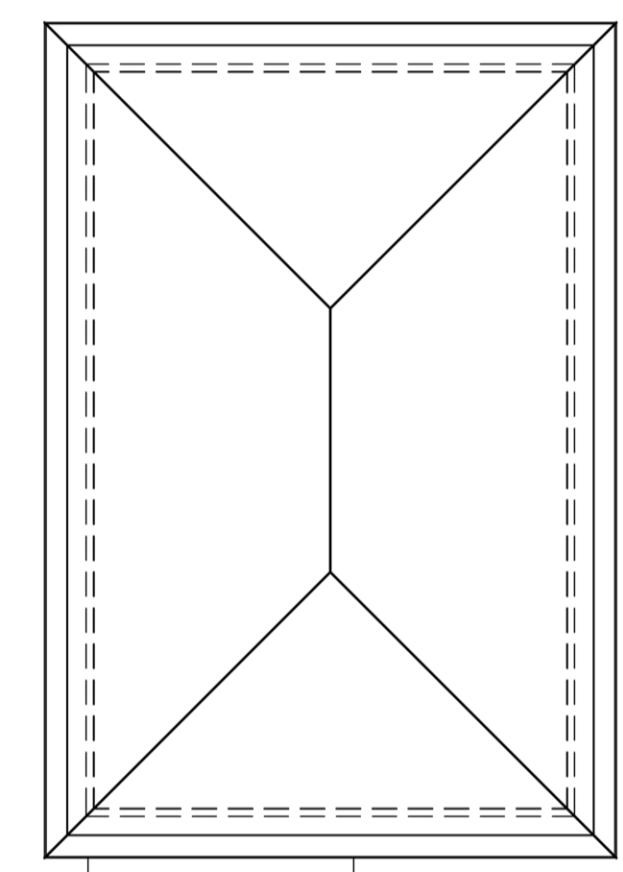

Roof Plan



Rear Elevation



Side Elevation

0 1 2 5 10
Scale 1:100

seven22
ARCHITECTURE LTD

22 SHORE VIEW, PETERBOROUGH
CAMBRIDGESHIRE, PE7 8FS
E.info@seven22.co.uk ~ T.07799 585277

PROJECT
RESIDENTIAL DEVELOPMENT
110-112 BARRIER BANK
COWBIT
SPALDING
LINCOLNSHIRE PE12 6AQ

SH
SCENIC
HOMES

CLIENT	SCENIC HOMES LTD
PROPOSED PLANS & ELEVATIONS (PLOT 1)	
DRAWING No.	
114 P05	
SCALE	1:100 @ A1
DATE	AUG 2025
REV	