





Side Elevation




Front Elevation  
(Facing North)

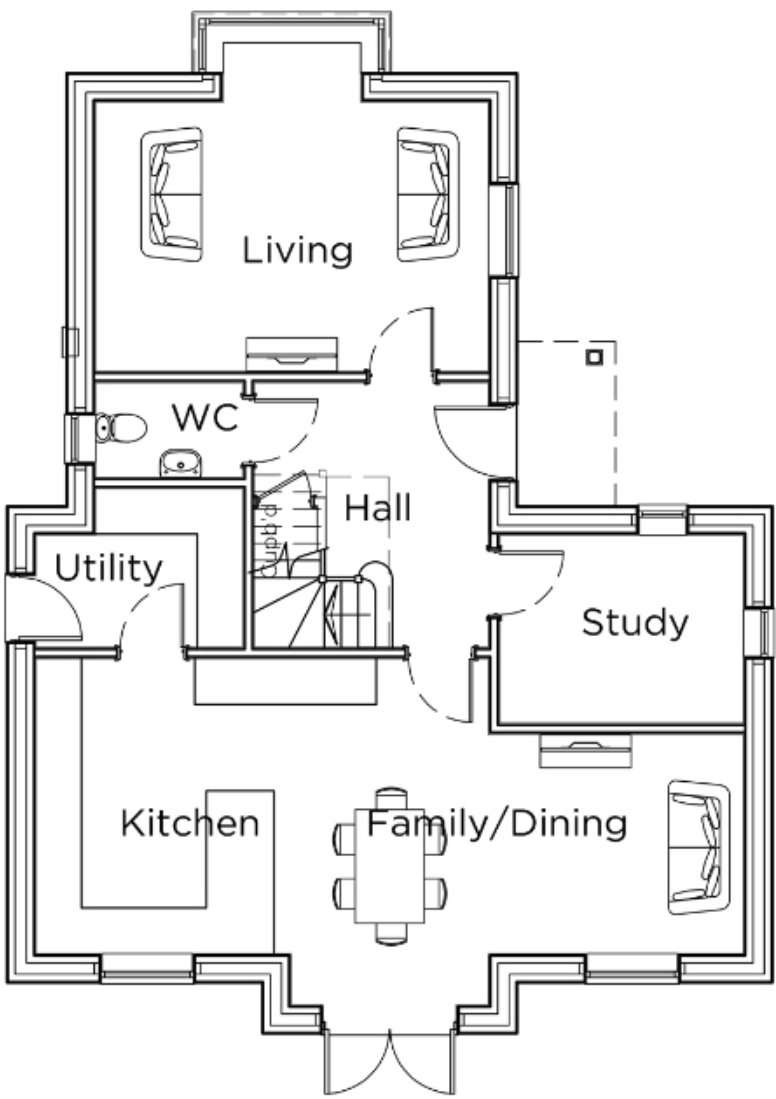

Ground Floor

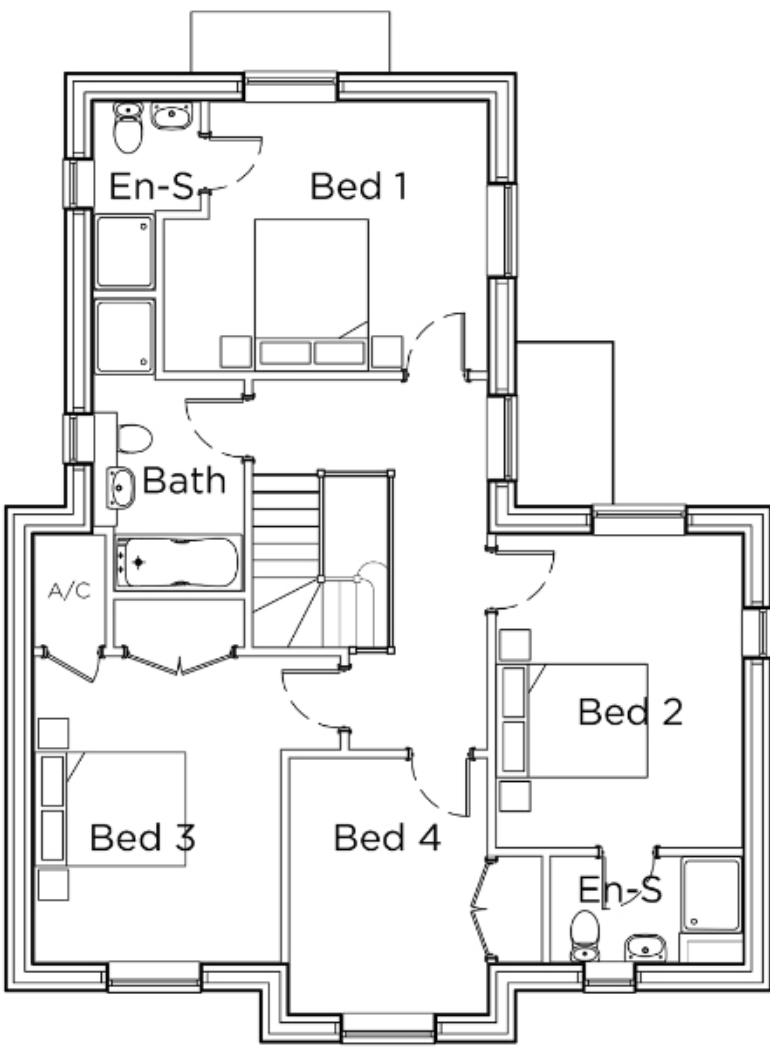

First Floor

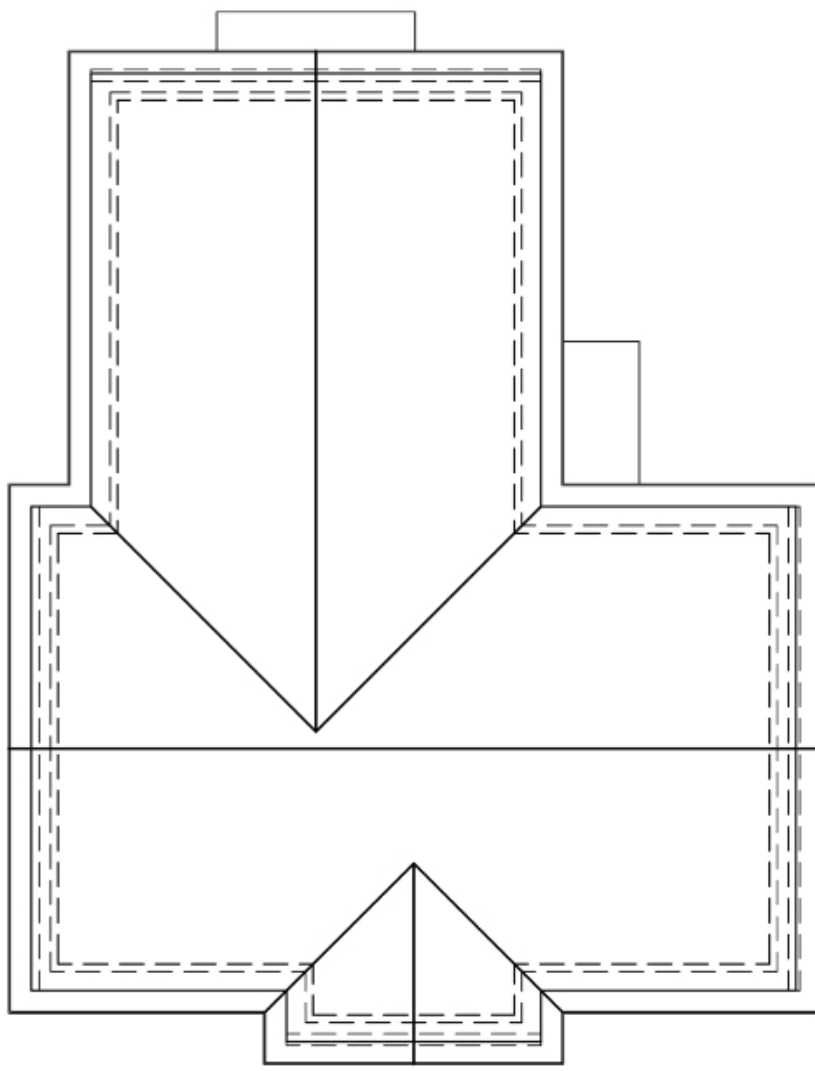

Roof Plan



Rear Elevation



Side Elevation

**seven22**  
ARCHITECTURE LTD

22 SHORE VIEW, PETERBOROUGH  
CAMBRIDGESHIRE, PE7 8FS  
E:info@seven22.co.uk ~ T:07799 585277

PROJECT RESIDENTIAL DEVELOPMENT 110-112 BARRIER BANK COWBIT SPALDING LINCOLNSHIRE PE12 6AQ	<b>SH</b> SCENIC HOMES
---	------------------------------

CLIENT  
SCENIC HOMES LTD

TITLE  
PROPOSED PLANS & ELEVATIONS (PLOT 2)

DRAWING No.  
114 P06

SCALE 1:100 @ A1	DATE AUG 2025	REV A
---------------------	------------------	----------