





Front Elevation  
(Facing North)




Side Elevation

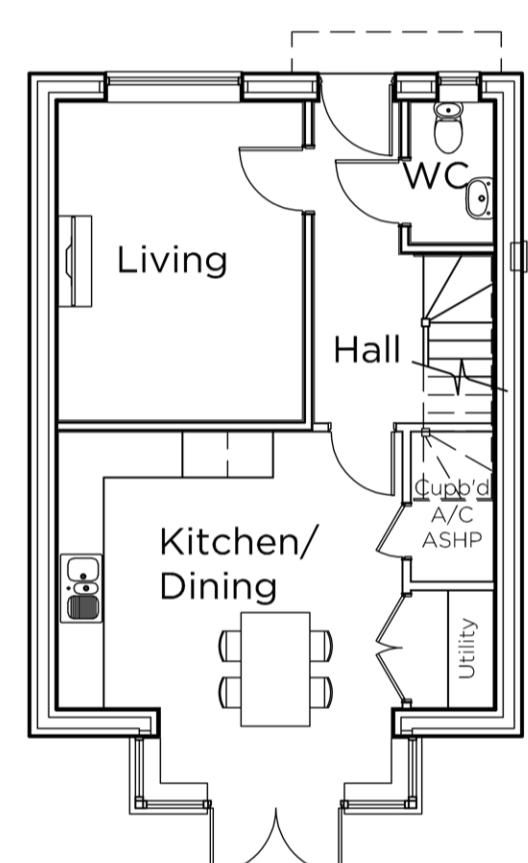

Ground Floor

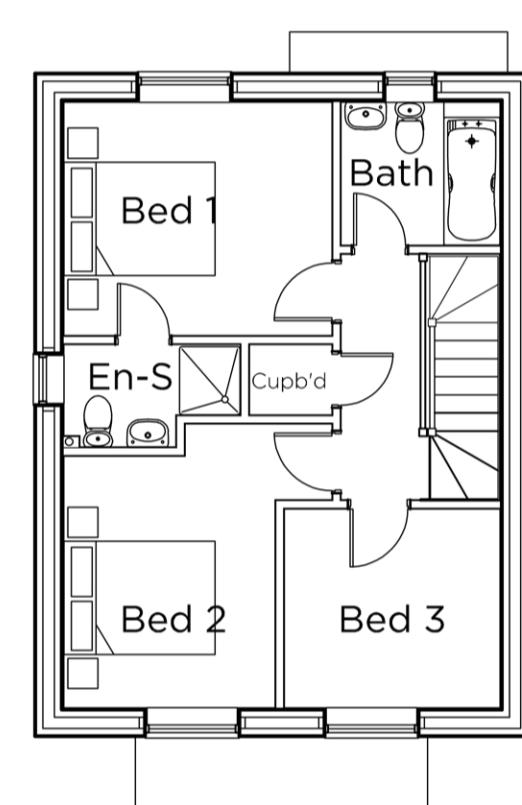


First Floor

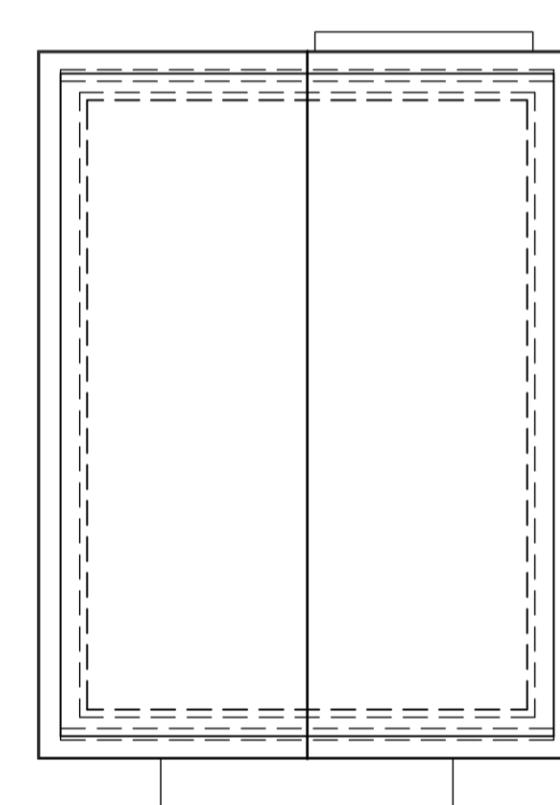

Roof Plan



Rear Elevation

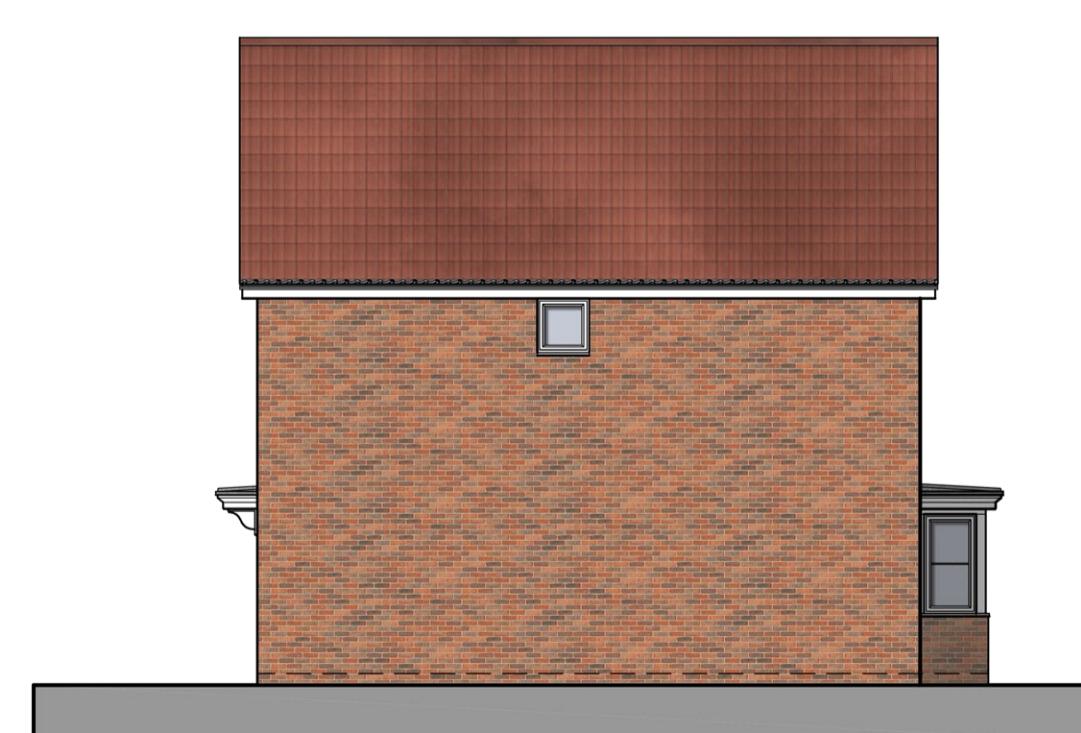

Side Elevation

0 1 2 5 10  
Scale 1:100

**seven22**  
ARCHITECTURE LTD

22 SHORE VIEW, PETERBOROUGH  
CAMBRIDGESHIRE, PE7 8FS  
E.info@seven22.co.uk ~ T.07799 585277

PROJECT  
RESIDENTIAL DEVELOPMENT  
110-112 BARRIER BANK  
COWBIT  
SPALDING  
LINCOLNSHIRE PE12 6AQ

**SH**  
SCENIC  
HOMES

CLIENT  
SCENIC HOMES LTD

TITLE  
PROPOSED PLANS & ELEVATIONS (PLOT 3)

DRAWING No.  
114 P07

SCALE  
1:100 @ A1

DATE  
AUG 2025

REV