


PROPOSED ELEVATIONS

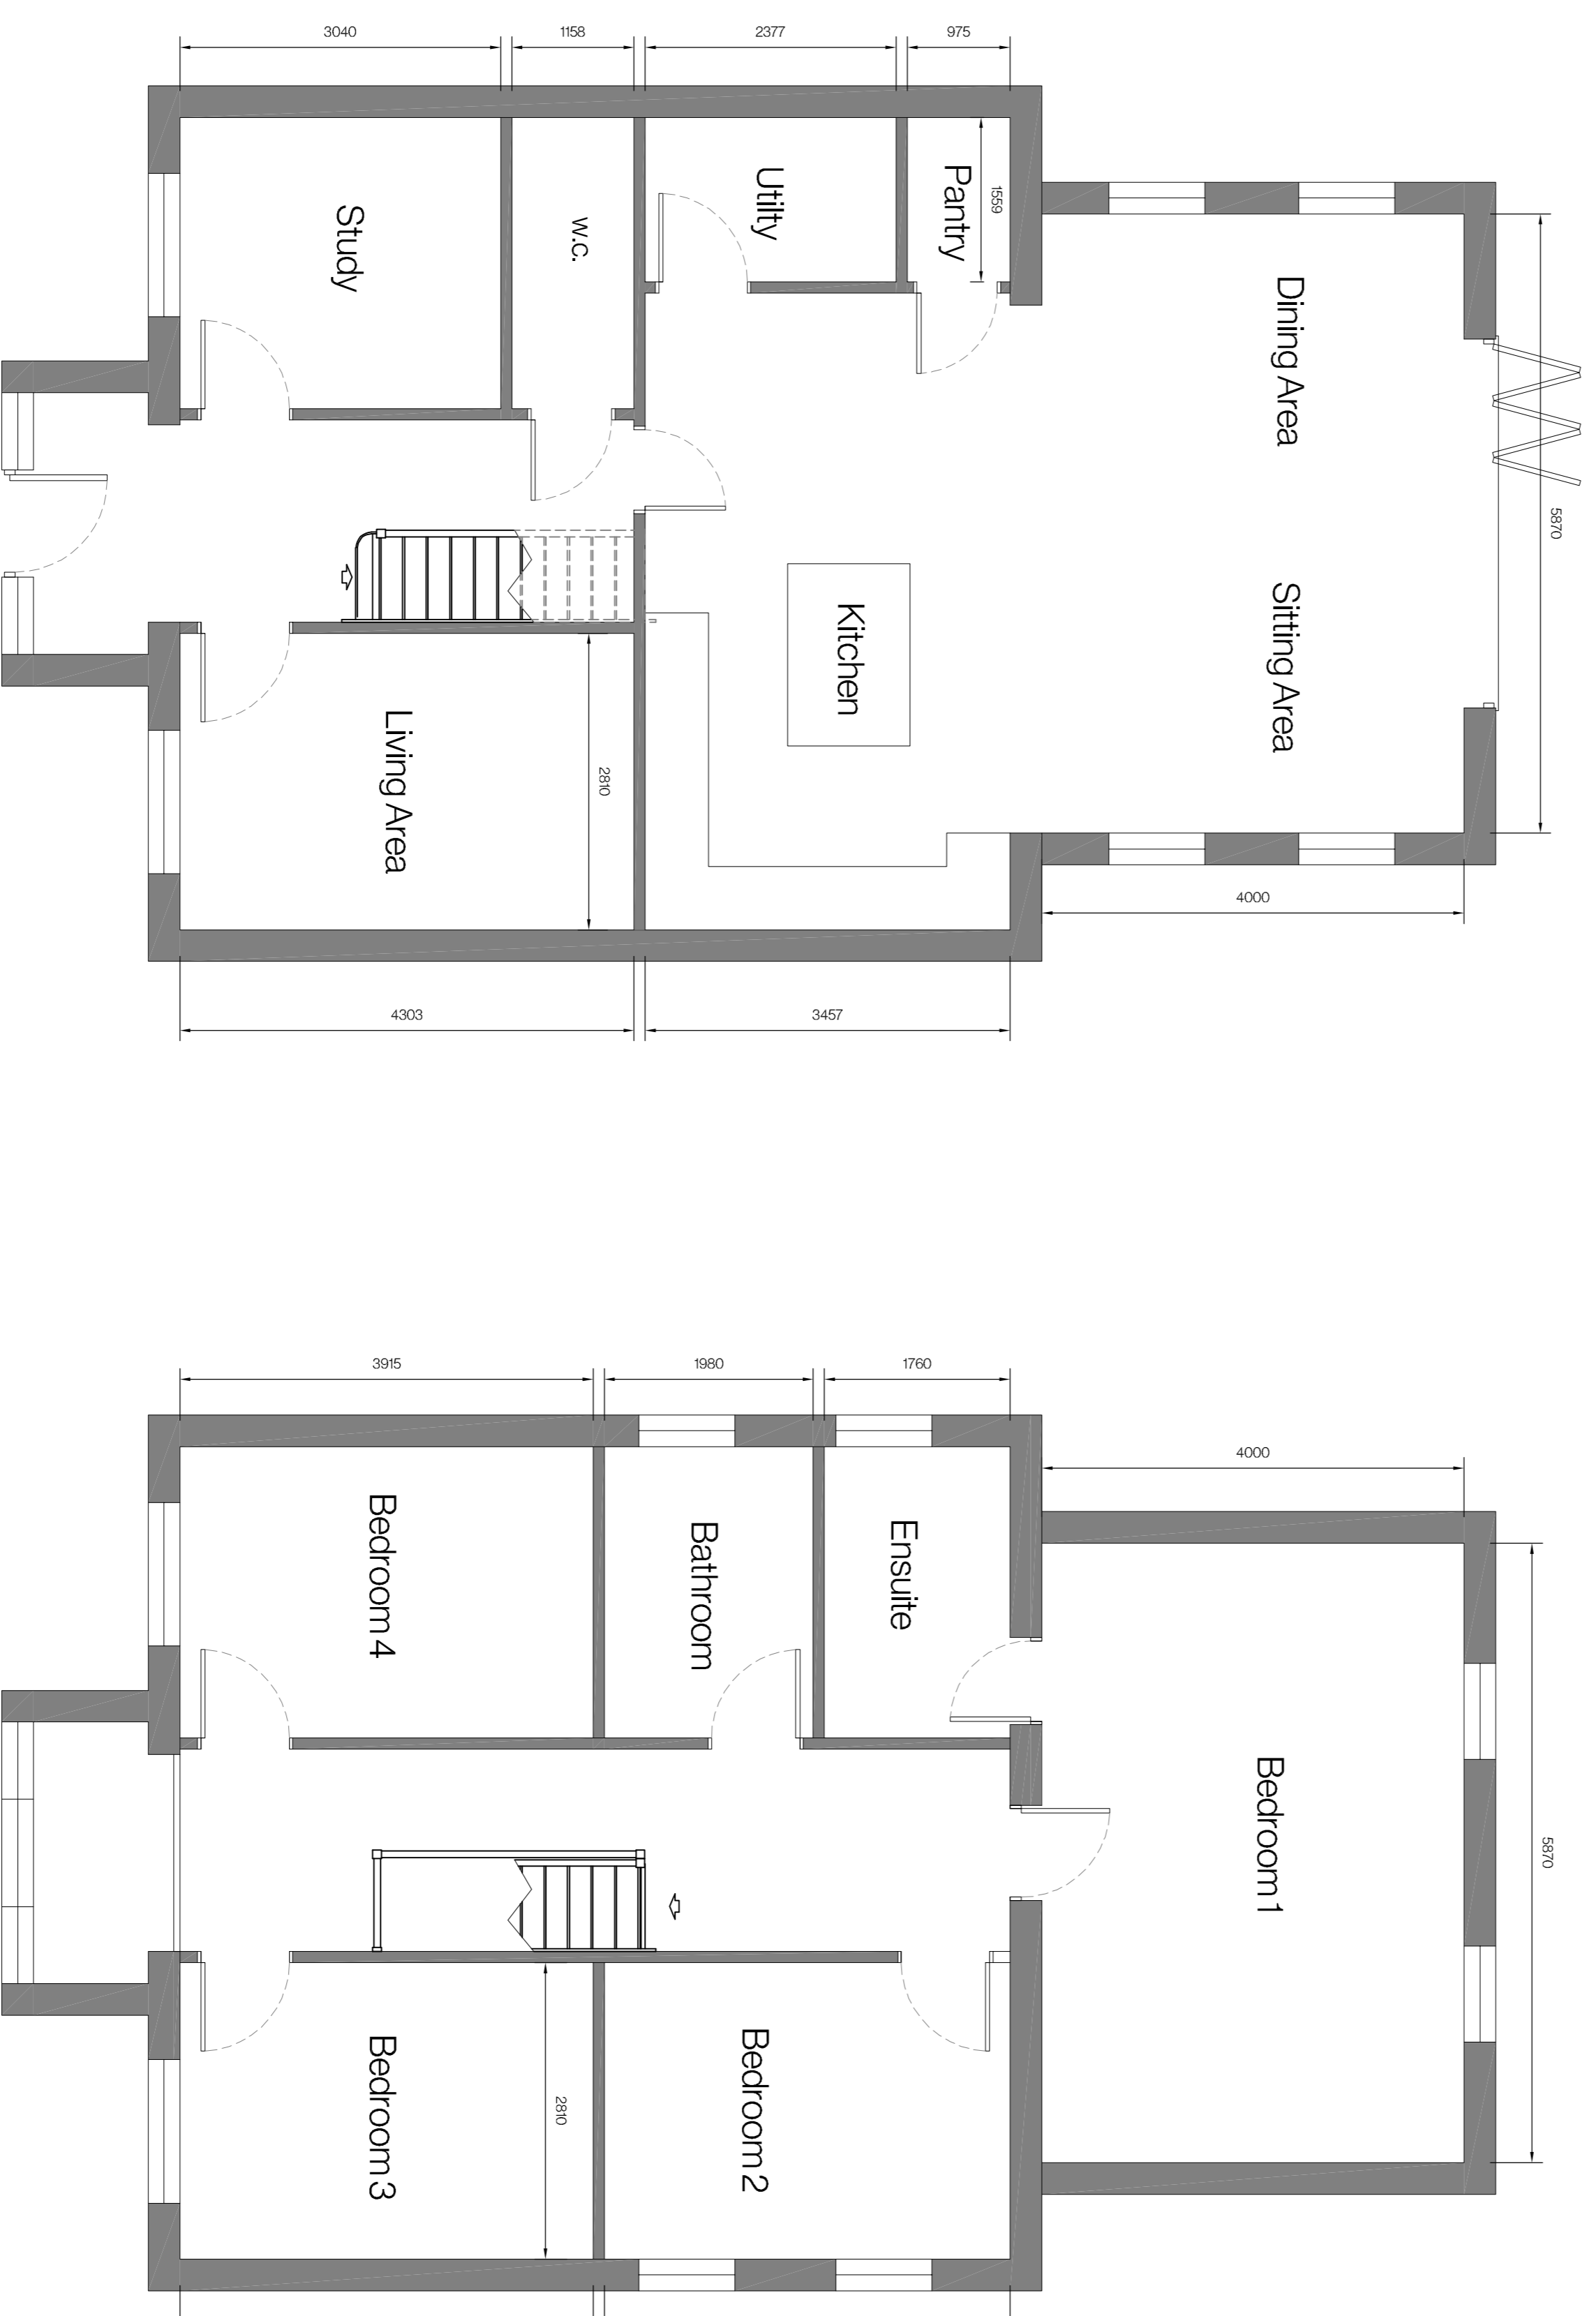

PROPOSED FLOOR PLAN

Revision	Date	Drawn	Description
----------	------	-------	-------------

Client **Pippard Construction**

Project **Proposed Residential Development of 5 Detached Dwellings**
Pumping Station Mill Drive South Cowbit Spalding PE12 6FS

Drawing **Planning (Plots 1 -3)**

Scale **1:50, 1:100, @ A1** Drawn **AWM** Checked **TAC** Date **01/12/2025**
Drawing No. **24/672/PA/002**



Trevor A Clay RIBA Ltd, 14 Old Fenelike Road, Weston Hills, Spalding Lincs, PE12 6DD
01406 380027 trevor@tacarchitects.co.uk www.tacarchitects.co.uk