


LAND TO THE REAR OF 75 SOUTH STREET & ACCESSED OFF HEReward WAY. CROWLAND.  
PETERBOROUGH.

drawing number  
**SH/05/A**

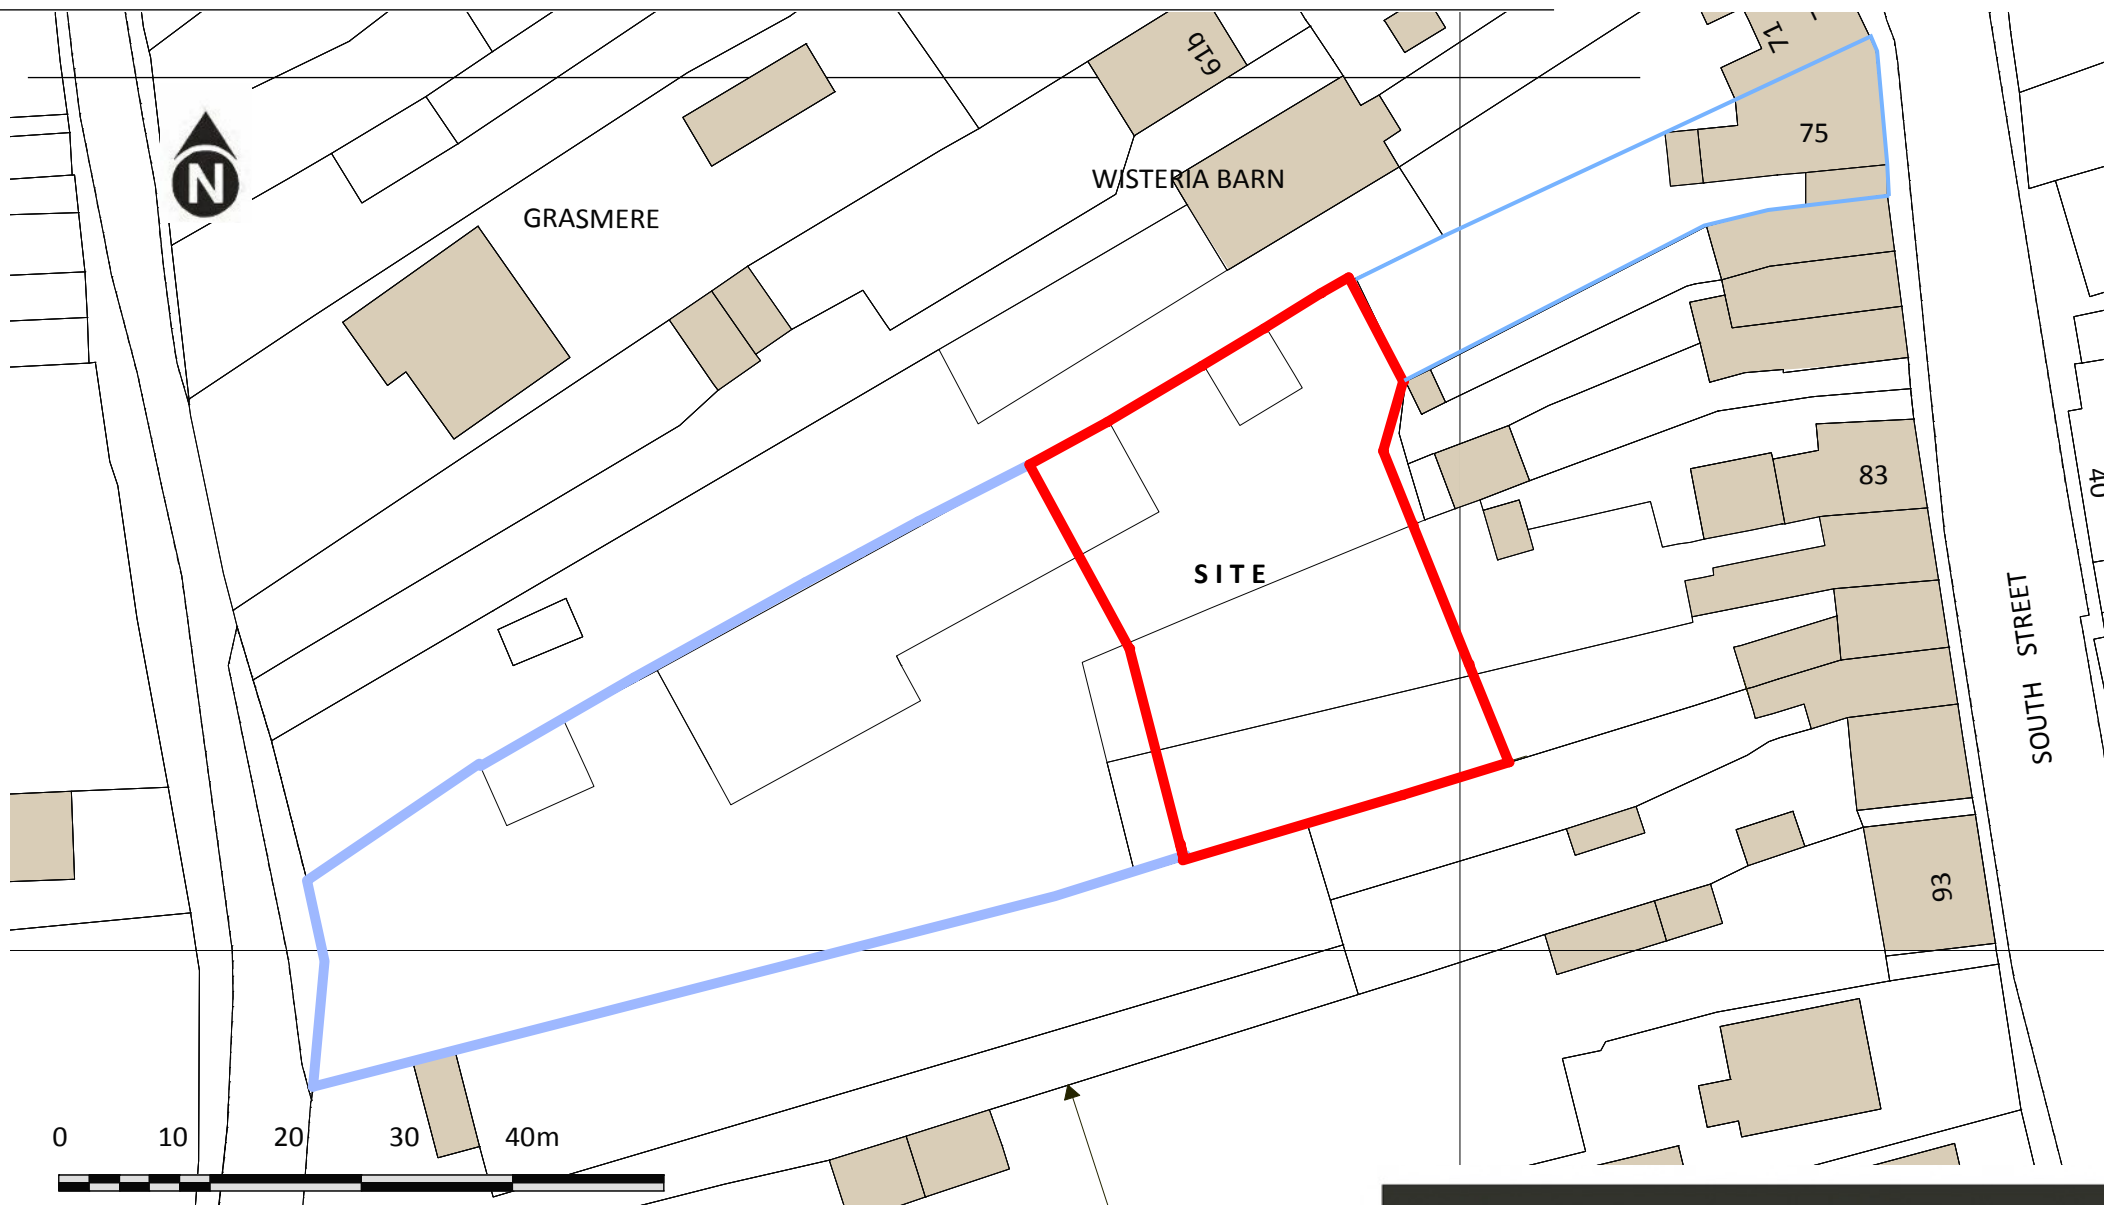

EXISTING SITE PLAN.  
SCALE: 1:500 at A4

FULL PLANNING APPLICATION

**sharman architecture**  
OAK BARN. BOROUGH FEN. PETERBOROUGH. PE6 7QB  
tel: 07724 529 094 email: paulsharman1@btinternet.com