





Proposed Front (E) Elevation

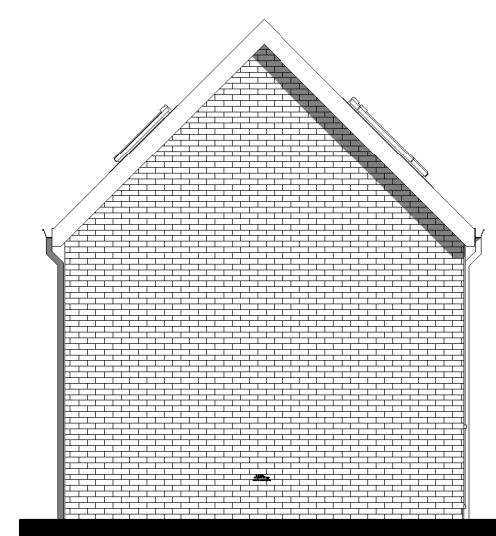





Proposed Side (S) Elevation



Proposed Rear (W) Elevation

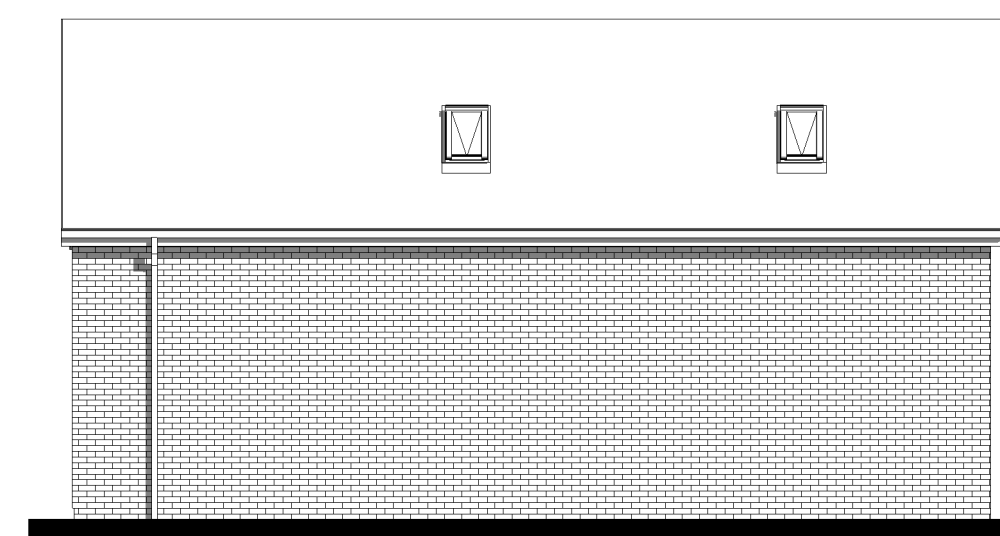


Proposed Side (N) Elevation

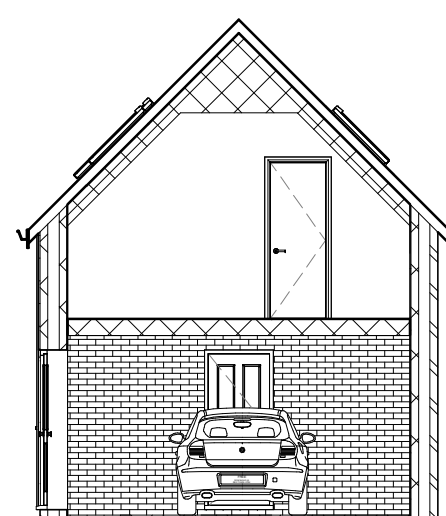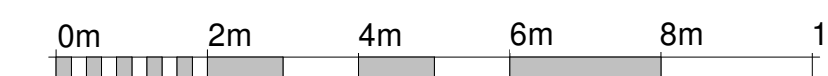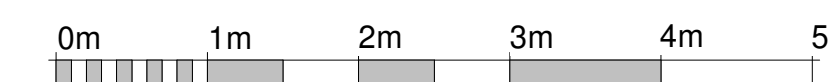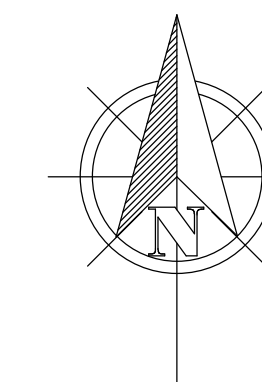


Section 1


1 : 100

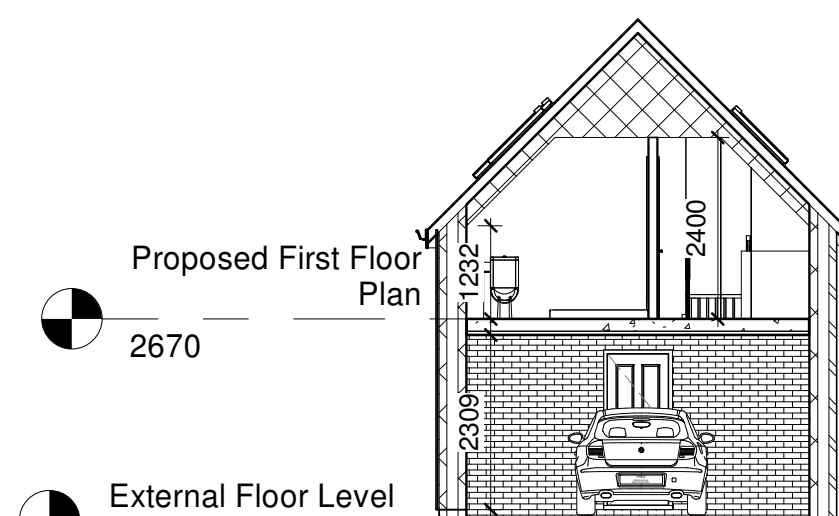

Section 2

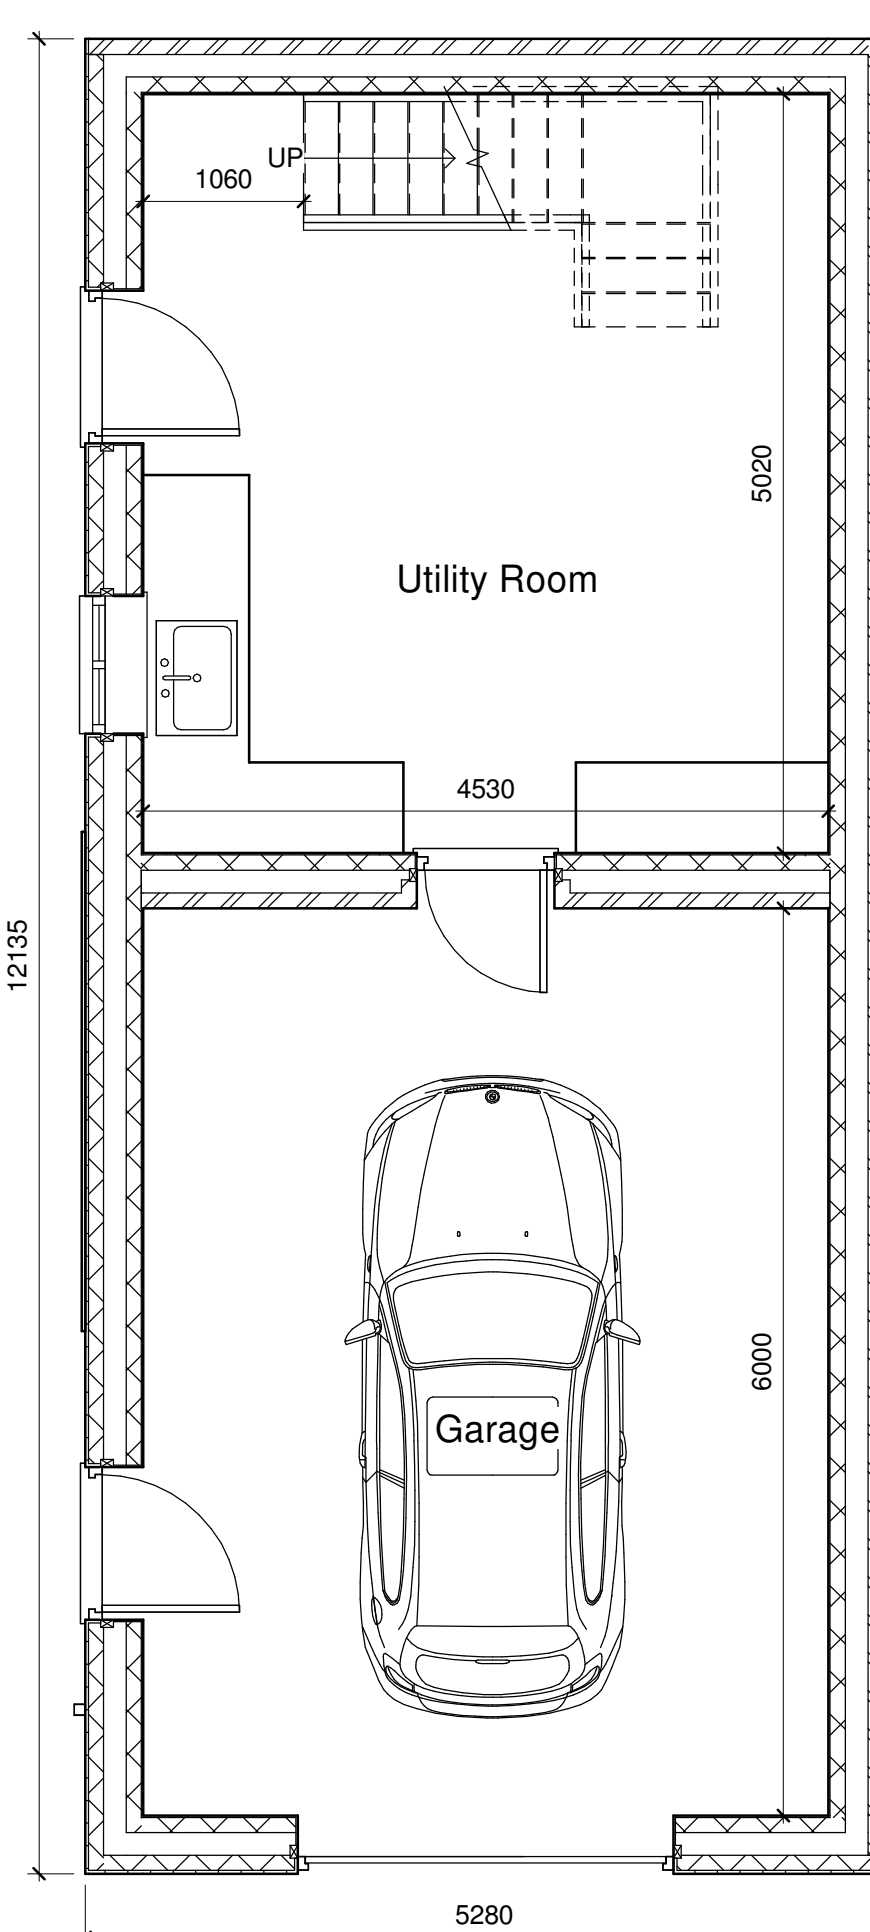

Proposed Ground Floor Plan

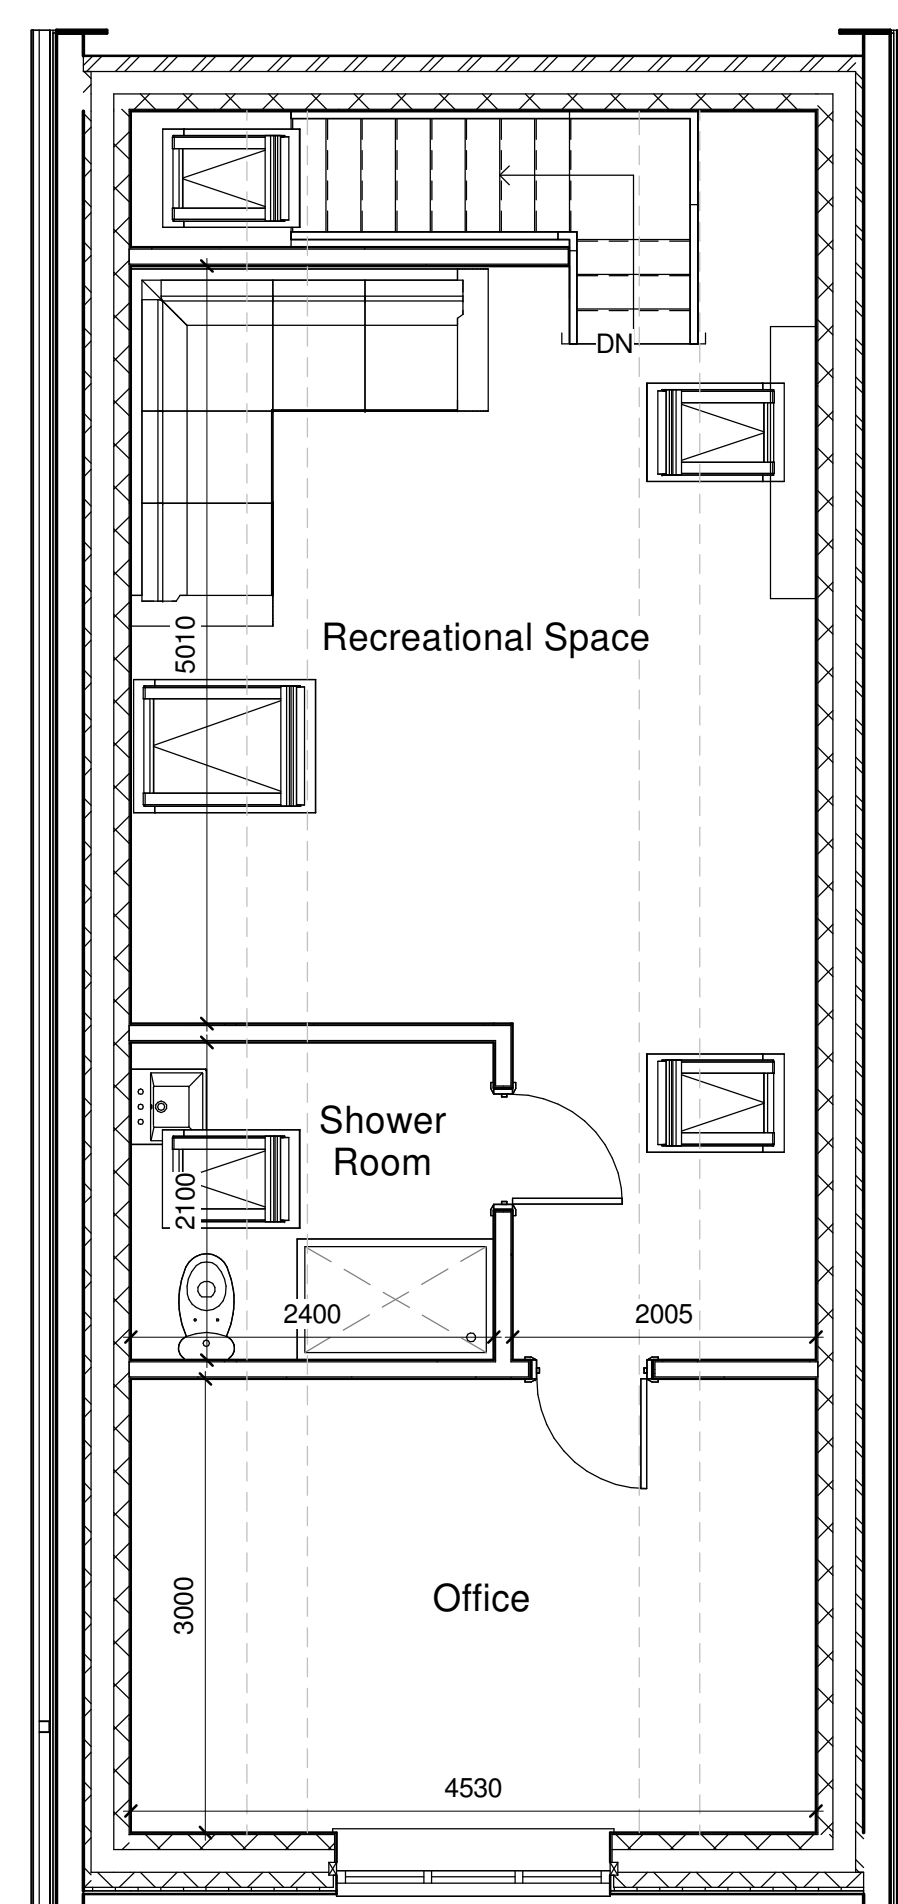

Proposed First Floor Plan



Proposed Front View

[illegible]

AUSTIN JOHN
ARCHITECTURAL

RUALEN, MILL GREEN ROAD,
PINCHBECK, SPALDING PE11 3PU
07939000388

PROJECT

Proposed Replacement Garage with Recreational Space

CLIENT

Mr and Mrs Garsides
71 Peterborough Road,
Crowland
PE6 0BB

DRAWING

Proposed Ground Floor Plan
Proposed Elevations
Proposed Sections
3D Views

DRAWING NUMBER:
AJA/1316/24/03a

DATE:	24/05/2024
-------	------------

DRAWN BY:
HA

SCALE (@ A1):
As indicated

[illegible]

HEALTH & SAFETY
The client is to ensure that the appointed contractor is familiar with and complies with Health & Safety for Building Regulations.