


REVISIONS
A 29/01/2024 DRAWING ISSUED

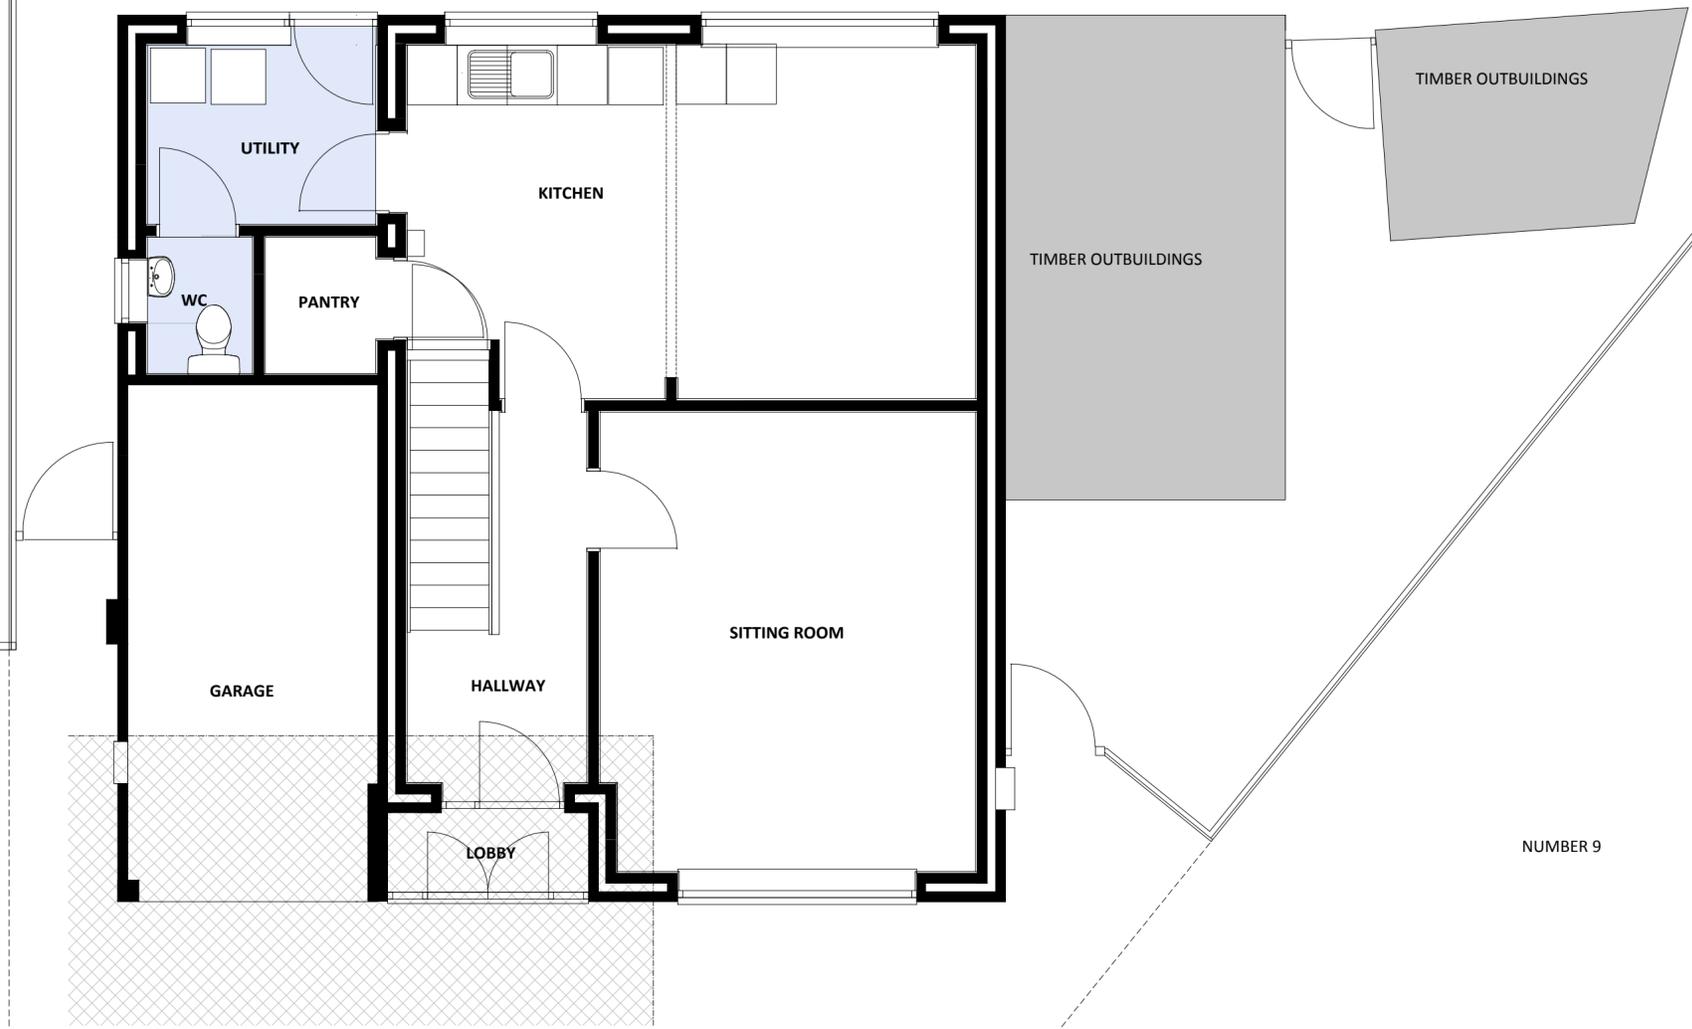

- NOTES
- 1 DO NOT SCALE FROM THE DRAWINGS. DIMENSIONS TO BE CHECKED ON SITE.
 - 2 ALL WORK TO COMPLY WITH THE CURRENT BUILDING REGULATIONS.
 - 3 THIS DRAWING IS THE COPYRIGHT OF SHARMAN ARCHITECTURE
 - 4 THIS DRAWING IS INTENDED TO IDENTIFY THE MAIN FEATURES & PRINCIPAL COMPONENTS. CONSTRUCTION WORK TO BE CARRIED OUT AND SUPERVISED BY EXPERIENCED AND COMPETENT PERSONNEL, HENCE EXHAUSTIVE DETAIL IS NOT REQUIRED.

TITLE EXISTING GROUND FLOOR PLAN	SCALE 1:50 Print at A2	DATE JANUARY 2025
--	---------------------------	----------------------

CONTRACT
MR & MRS LAST

NUMBER 11

NUMBER 7

BOUNDARY LINE

NUMBER 9