



FRONT ELEVATION

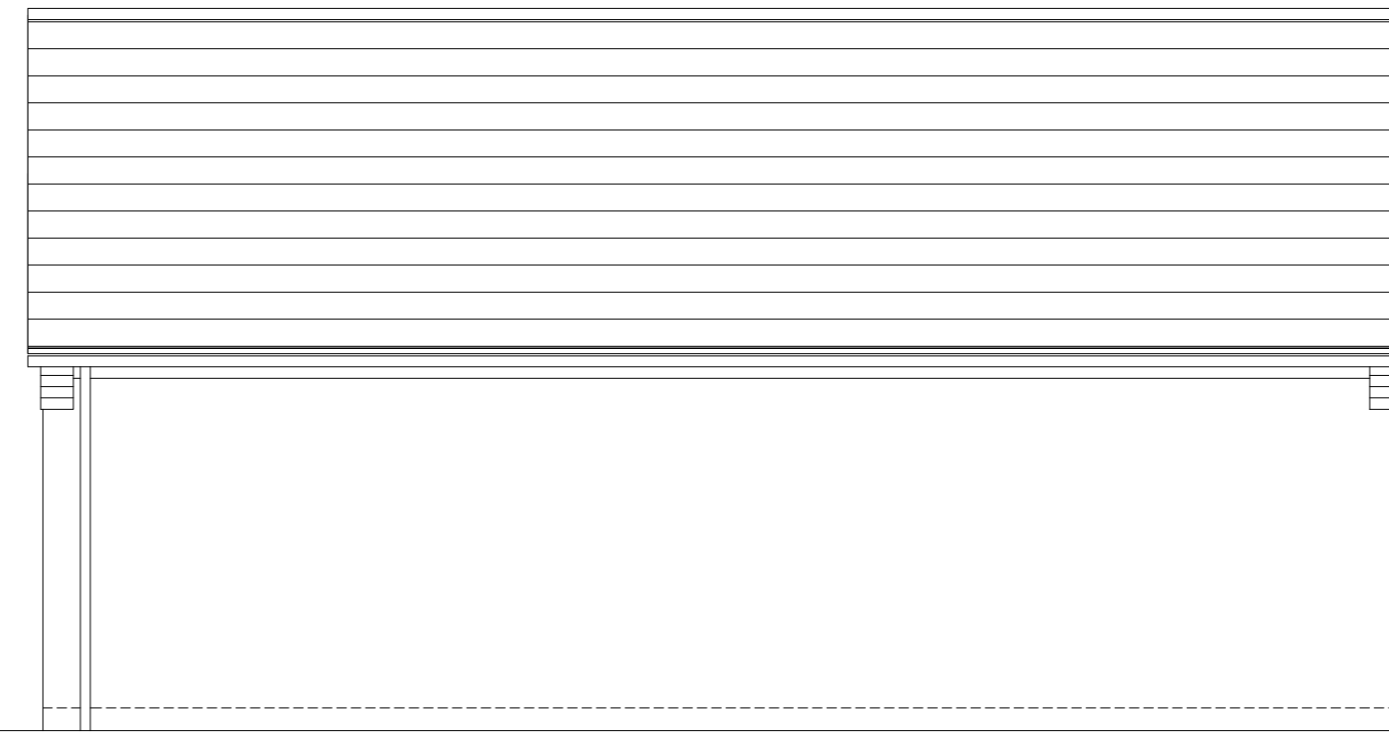


REAR ELEVATION

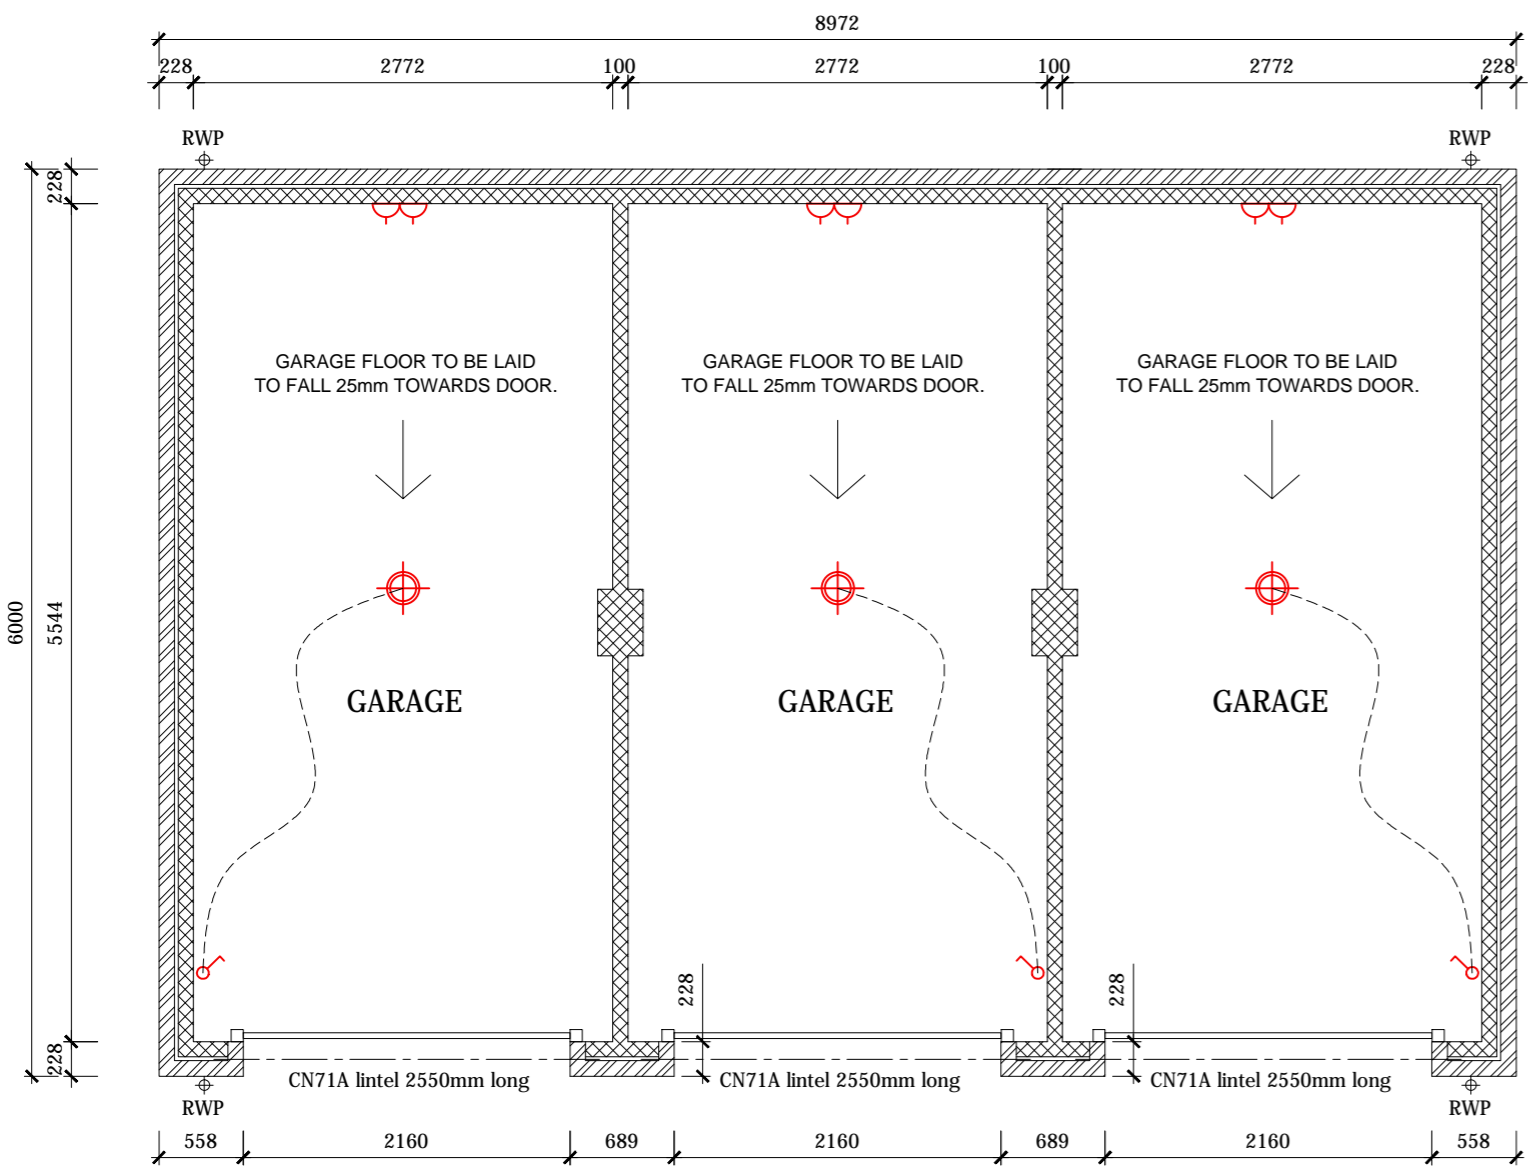

GARAGE PLAN

RWP positions dependant on roof span. See Elevations

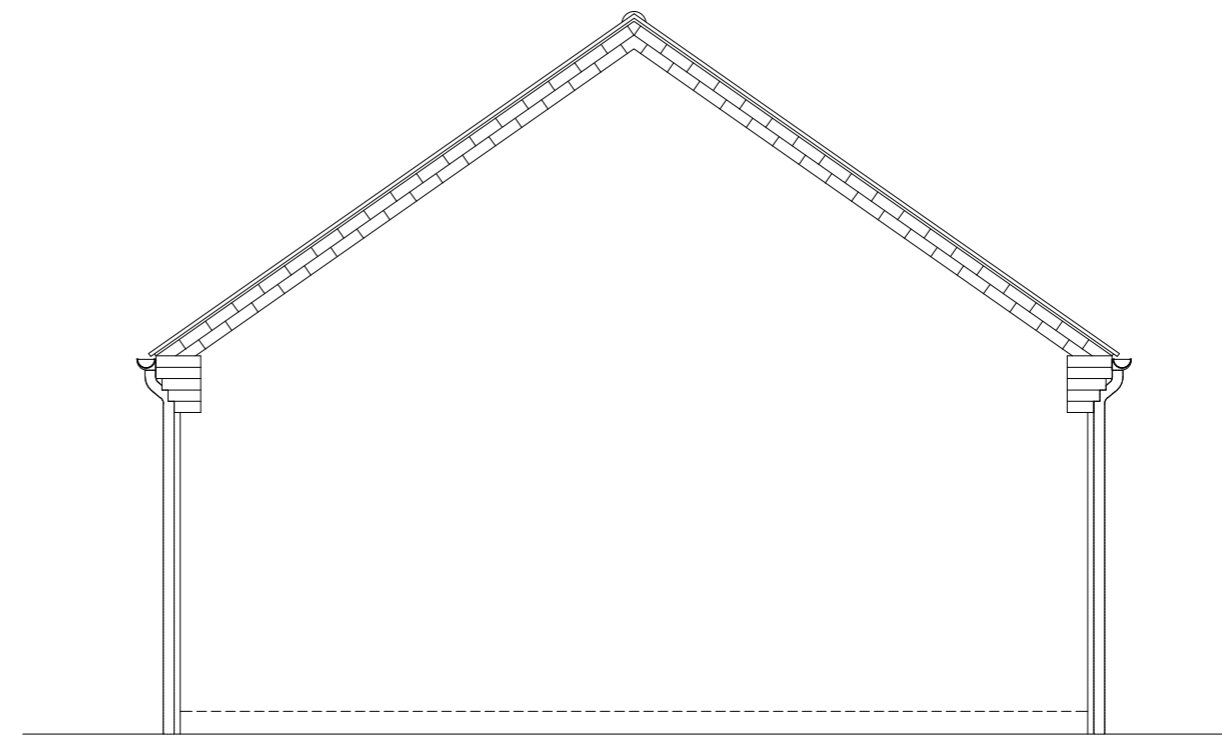

SIDE ELEVATION

Rev.	Date	Description

1 Goodison Road, Lincs Gateway Business Park,
Spalding, Lincs, PE12 6FY T: 01406 490590

PROJECT:	Proposed Residential Development at Crease Drive, Crowland	
DRAWING:	Triple Garage	
SCALE:	1:50@A2	DRAWN: MII
DATE:	08.02.2018	REVISION: -
DRAWING No:	TG-01	