


rawing is the copyright of [Lincs Design Consultancy](#) and must not be reproduced without written consent. The client/contractor is responsible for and checking all dimensions on site prior to commencement, particularly where building elements have not been accessible during surveying back to the architectural consultant any discrepancies. All details specified on this drawing are to be used in strict accordance with manufacturers written instructions and current codes of practice.

should be adhered to. If any deviations occur the contractor / client inform [Lincs Design Consultancy](#) immediately as we cannot be held responsible for errors resulting from undeclared detail and specification changes.

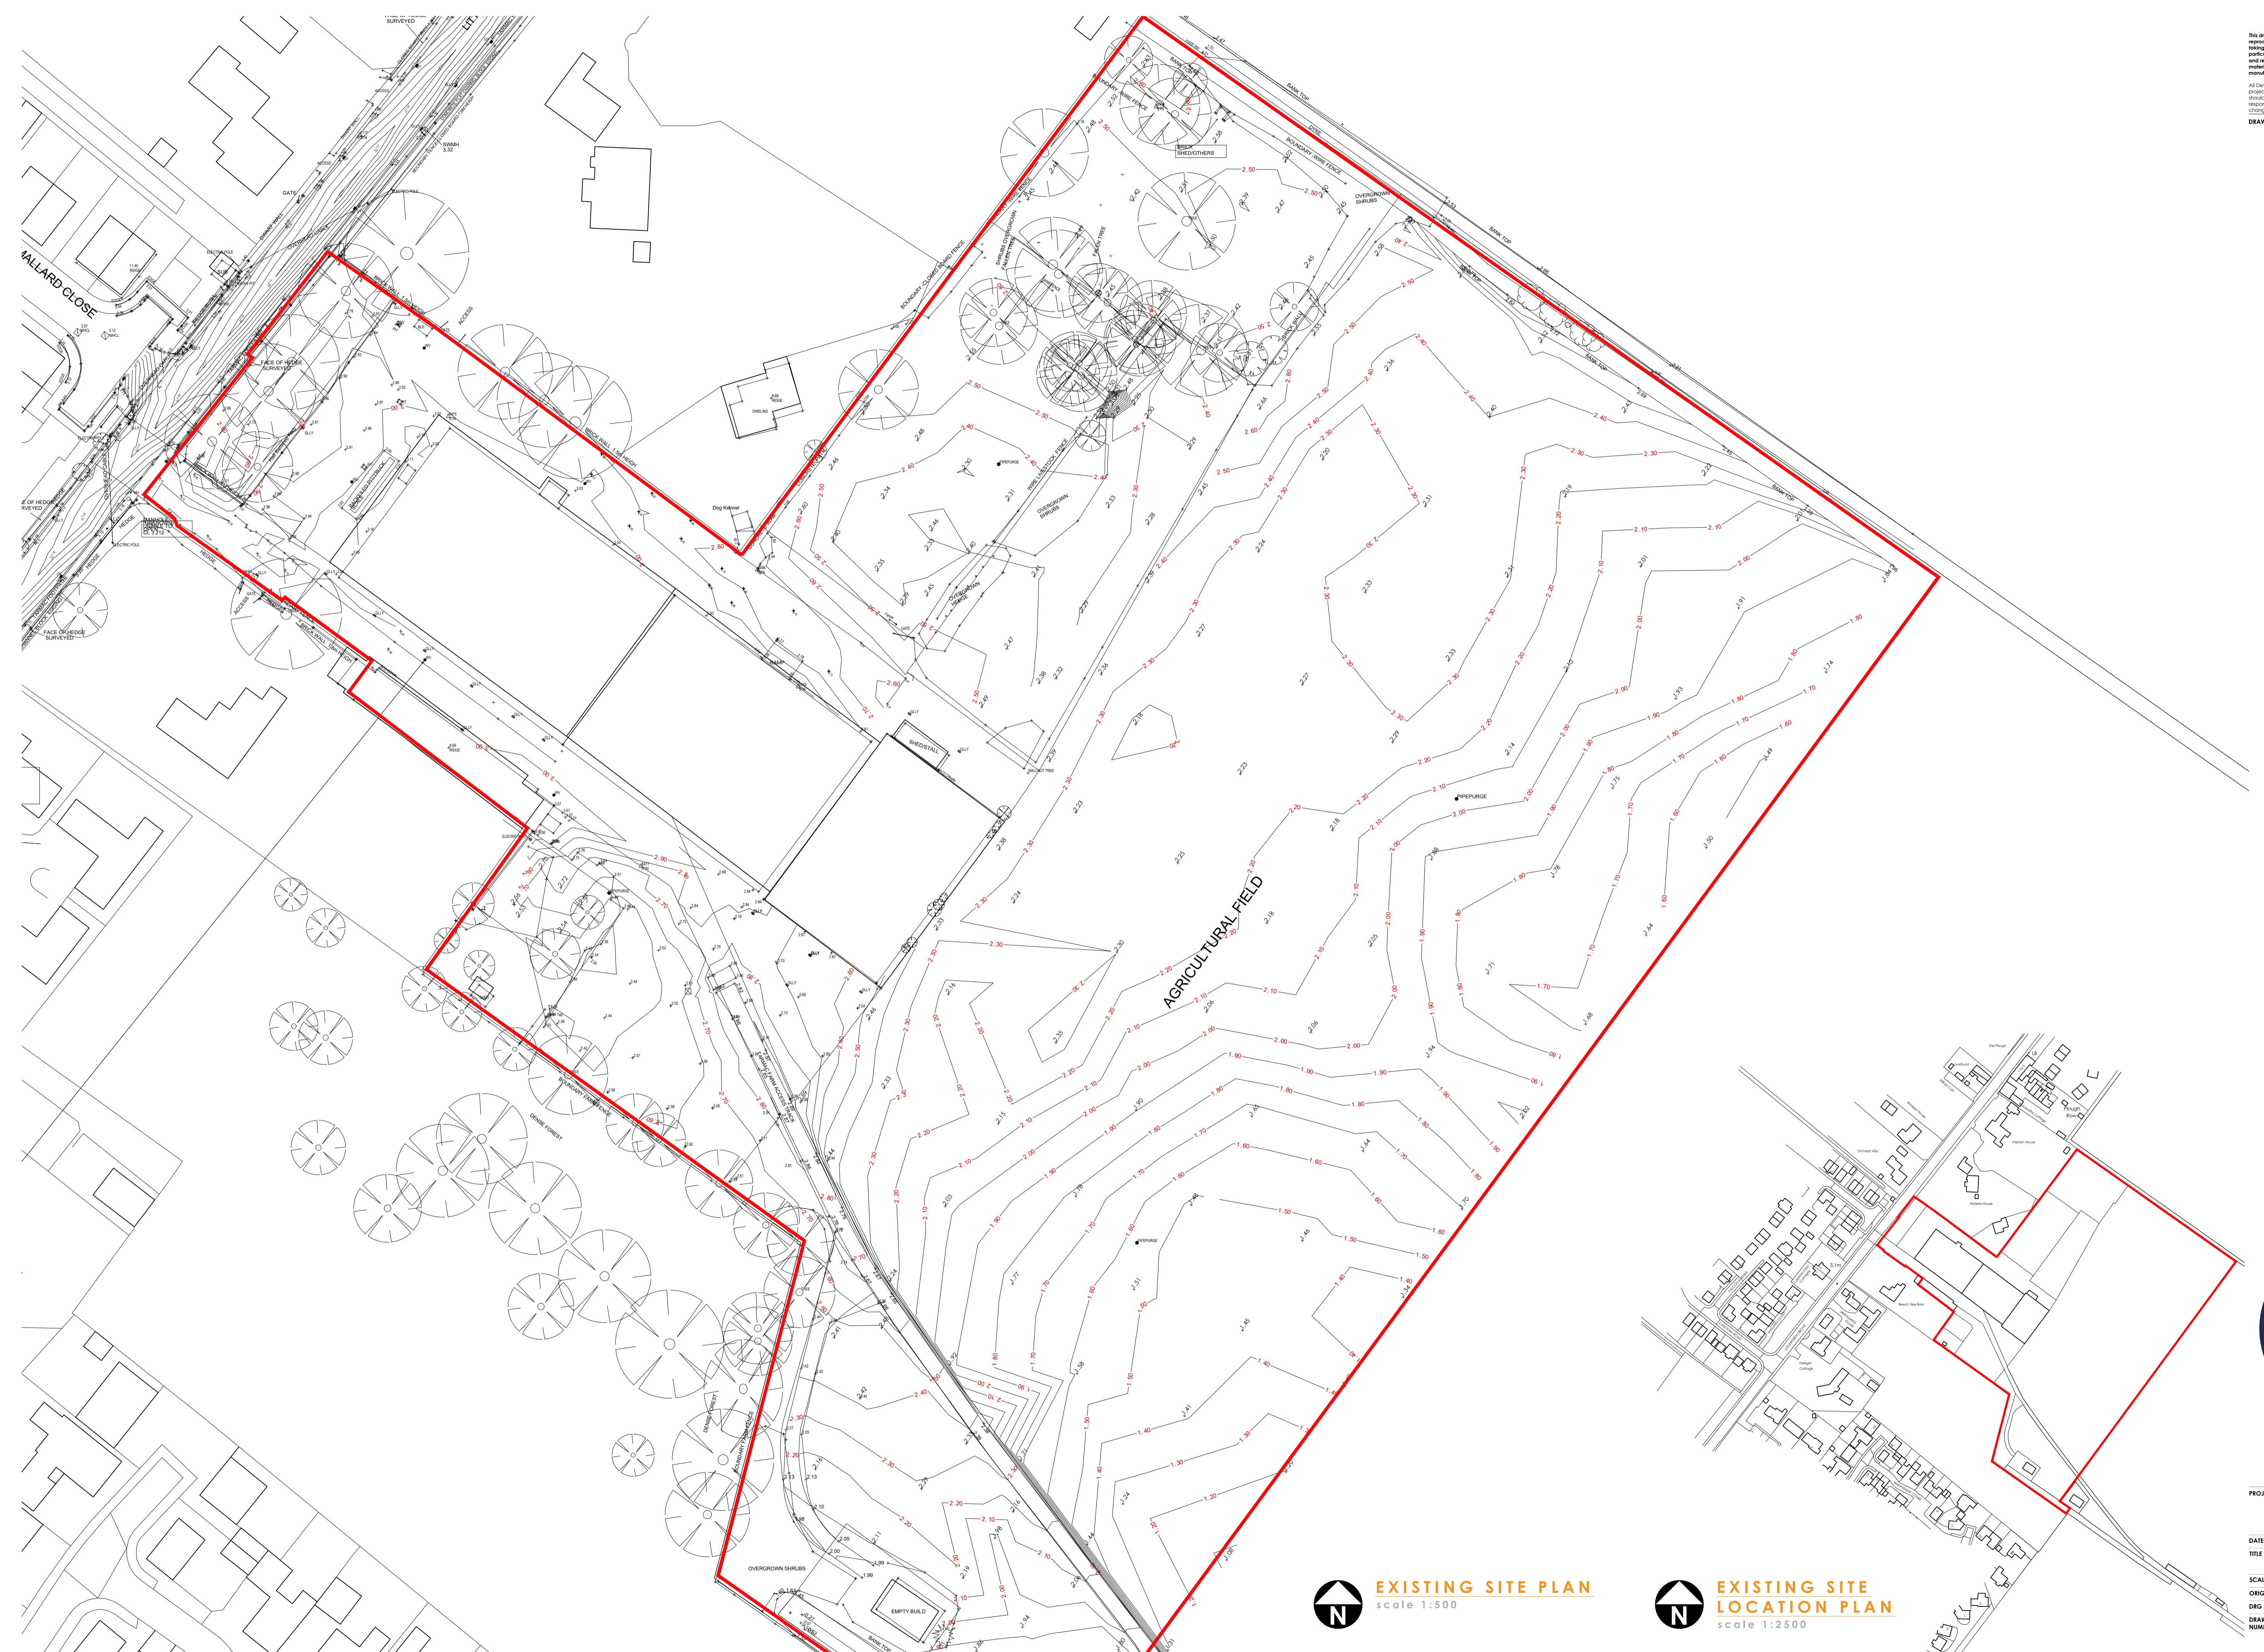

Lincs Design Consultancy
12 Vickers Lane
Louth
Lincolnshire
LN11 9PJ
T | 01507 611555
E | admin@lincsdesignconsultancy.co.uk
www.lincsdesignconsultancy.co.uk

ECT | Residential Development
Land Off of Littleworth Drove
Deeping St Nicholas

| February 2024
| Existing

Existing

1:500
FINAL SIZE | A1

STATUS | CONCEPT
WING
BER | IDC4244-01

EDGAR 1994



EXISTING SITE PLAN

scale 1:500



EXISTING SITE LOCATION PLAN

scale 1:2500