

Existing Ground Floor Plan  
Scale 1:50




Ordnance Survey (c) Crown Copyright 2025. All rights reserved. Licence number 100022432

Site Location Plan  
Scale 1:1250



Existing Front (NW) Elevation  
Scale 1:100

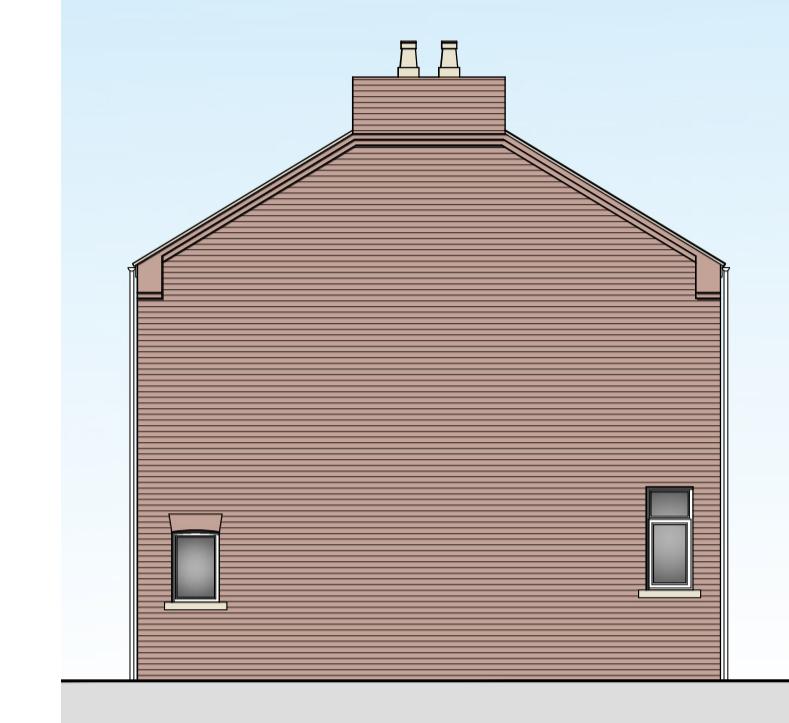

Existing Side (SW) Elevation  
Scale 1:100




Existing Rear (SE) Elevation  
Scale 1:100



Existing Side (NE) Elevation  
Scale 1:100



Proposed Block Plan  
Scale 1:500

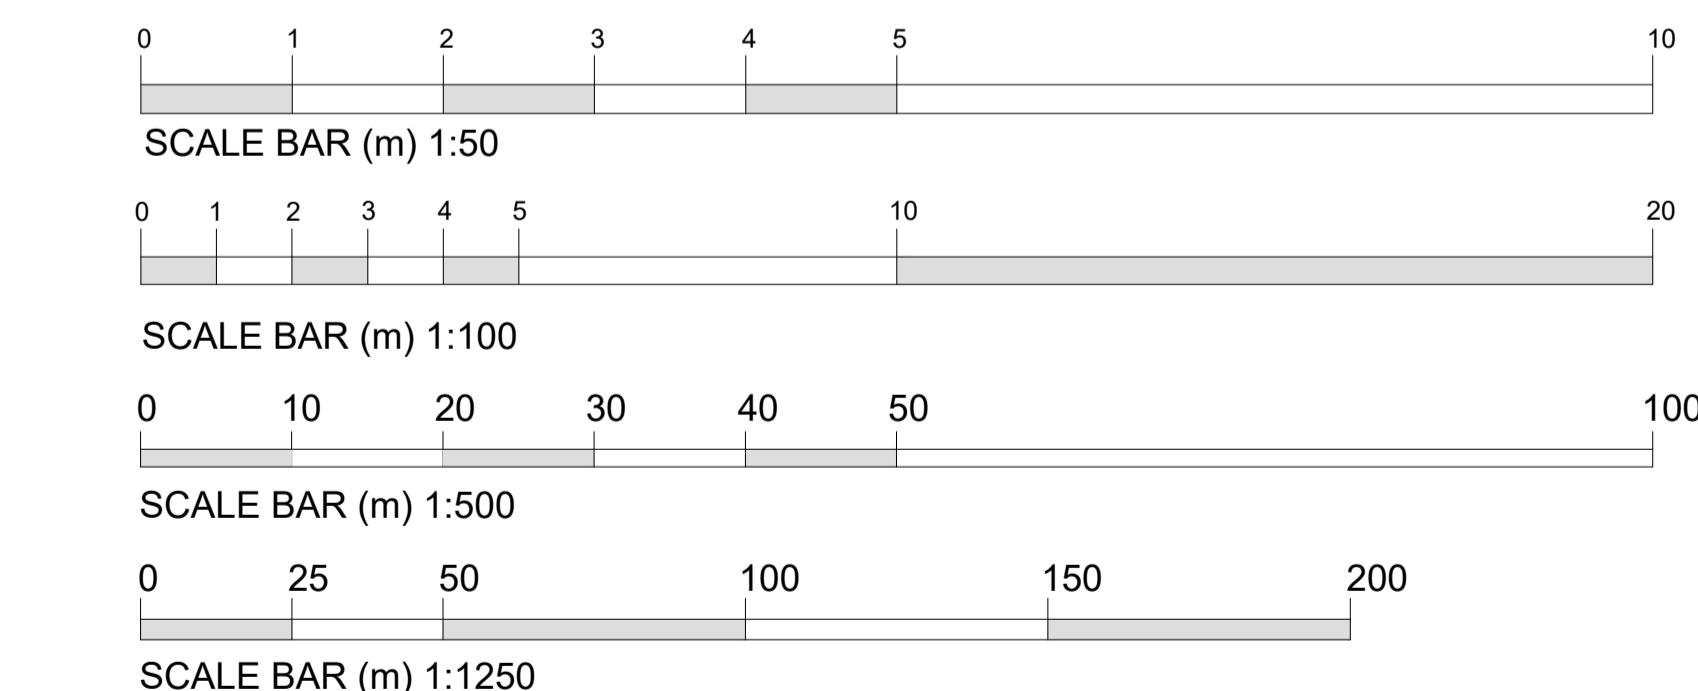

PROJECT:	SINGLE STOREY REAR EXTENSION, PORCH & GARAGE		
DRAWING:	EXISTING FLOOR PLAN EXISTING ELEVATIONS SITE LOCATION PLAN PROPOSED BLOCK PLAN		
SIZE:	A1	CLIENT:	Mr & Mrs N. Andrew
REV:	Do Not Scale From This Drawing	DRAWING BY:	JC
DATE:	05/23/2025		

NOTES: THIS DRAWING/IMAGE INCLUDING ALL ITS CONTENT REMAIN THE PROPERTY OF JC ARCHITECTURAL CONSULTANT. NO UNAUTHORIZED COPYING OR REPRODUCTION IN ANY PART IS PERMITTED WITHOUT OBTAINING PRIOR WRITTEN PERMISSION FROM JC ARCHITECTURAL CONSULTANT. JC ARCHITECTURAL CONSULTANT RESERVE THE RIGHT TO WITHDRAW THIS INFORMATION AT ANY TIME.

COM: THE DESIGN HAS BEEN UNDERTAKEN AS FAR AS POSSIBLE TO AVOID RISKS TO HEALTH AND SAFETY OR TO REDUCE AND CONTROL THE EFFECTS OF ANY UNAVOIDABLE RISK. ANY RELEVANT INFORMATION REGARDING RISKS WHICH ARE NOT ABLE TO BE ELIMINATED WILL BE INCLUDED WITHIN THE PROJECT HEALTH AND SAFETY FILE.