



DO NOT SCALE THIS DRAWING. THE CONTRACTOR IS DEEMED TO HAVE CHECKED ALL DIMENSIONS ON SITE AND REPORT ANY DISCREPANCIES TO OGLESBY & LIMB LTD.
THE CONTENTS OF THIS DRAWING ARE COVERED BY COPYRIGHT AND REMAIN THE PROPERTY OF OGLESBY & LIMB LTD. WRITTEN APPROVAL MUST BE OBTAINED FROM OGLESBY & LIMB LTD PRIOR TO DUPLICATION OR REPRODUCTION OF THIS DRAWING OR ITS CONTENTS.
ANY DIMENSIONS NOT SHOWN ARE TO BE CHECKED AND AGREED WITH OGLESBY & LIMB LTD.

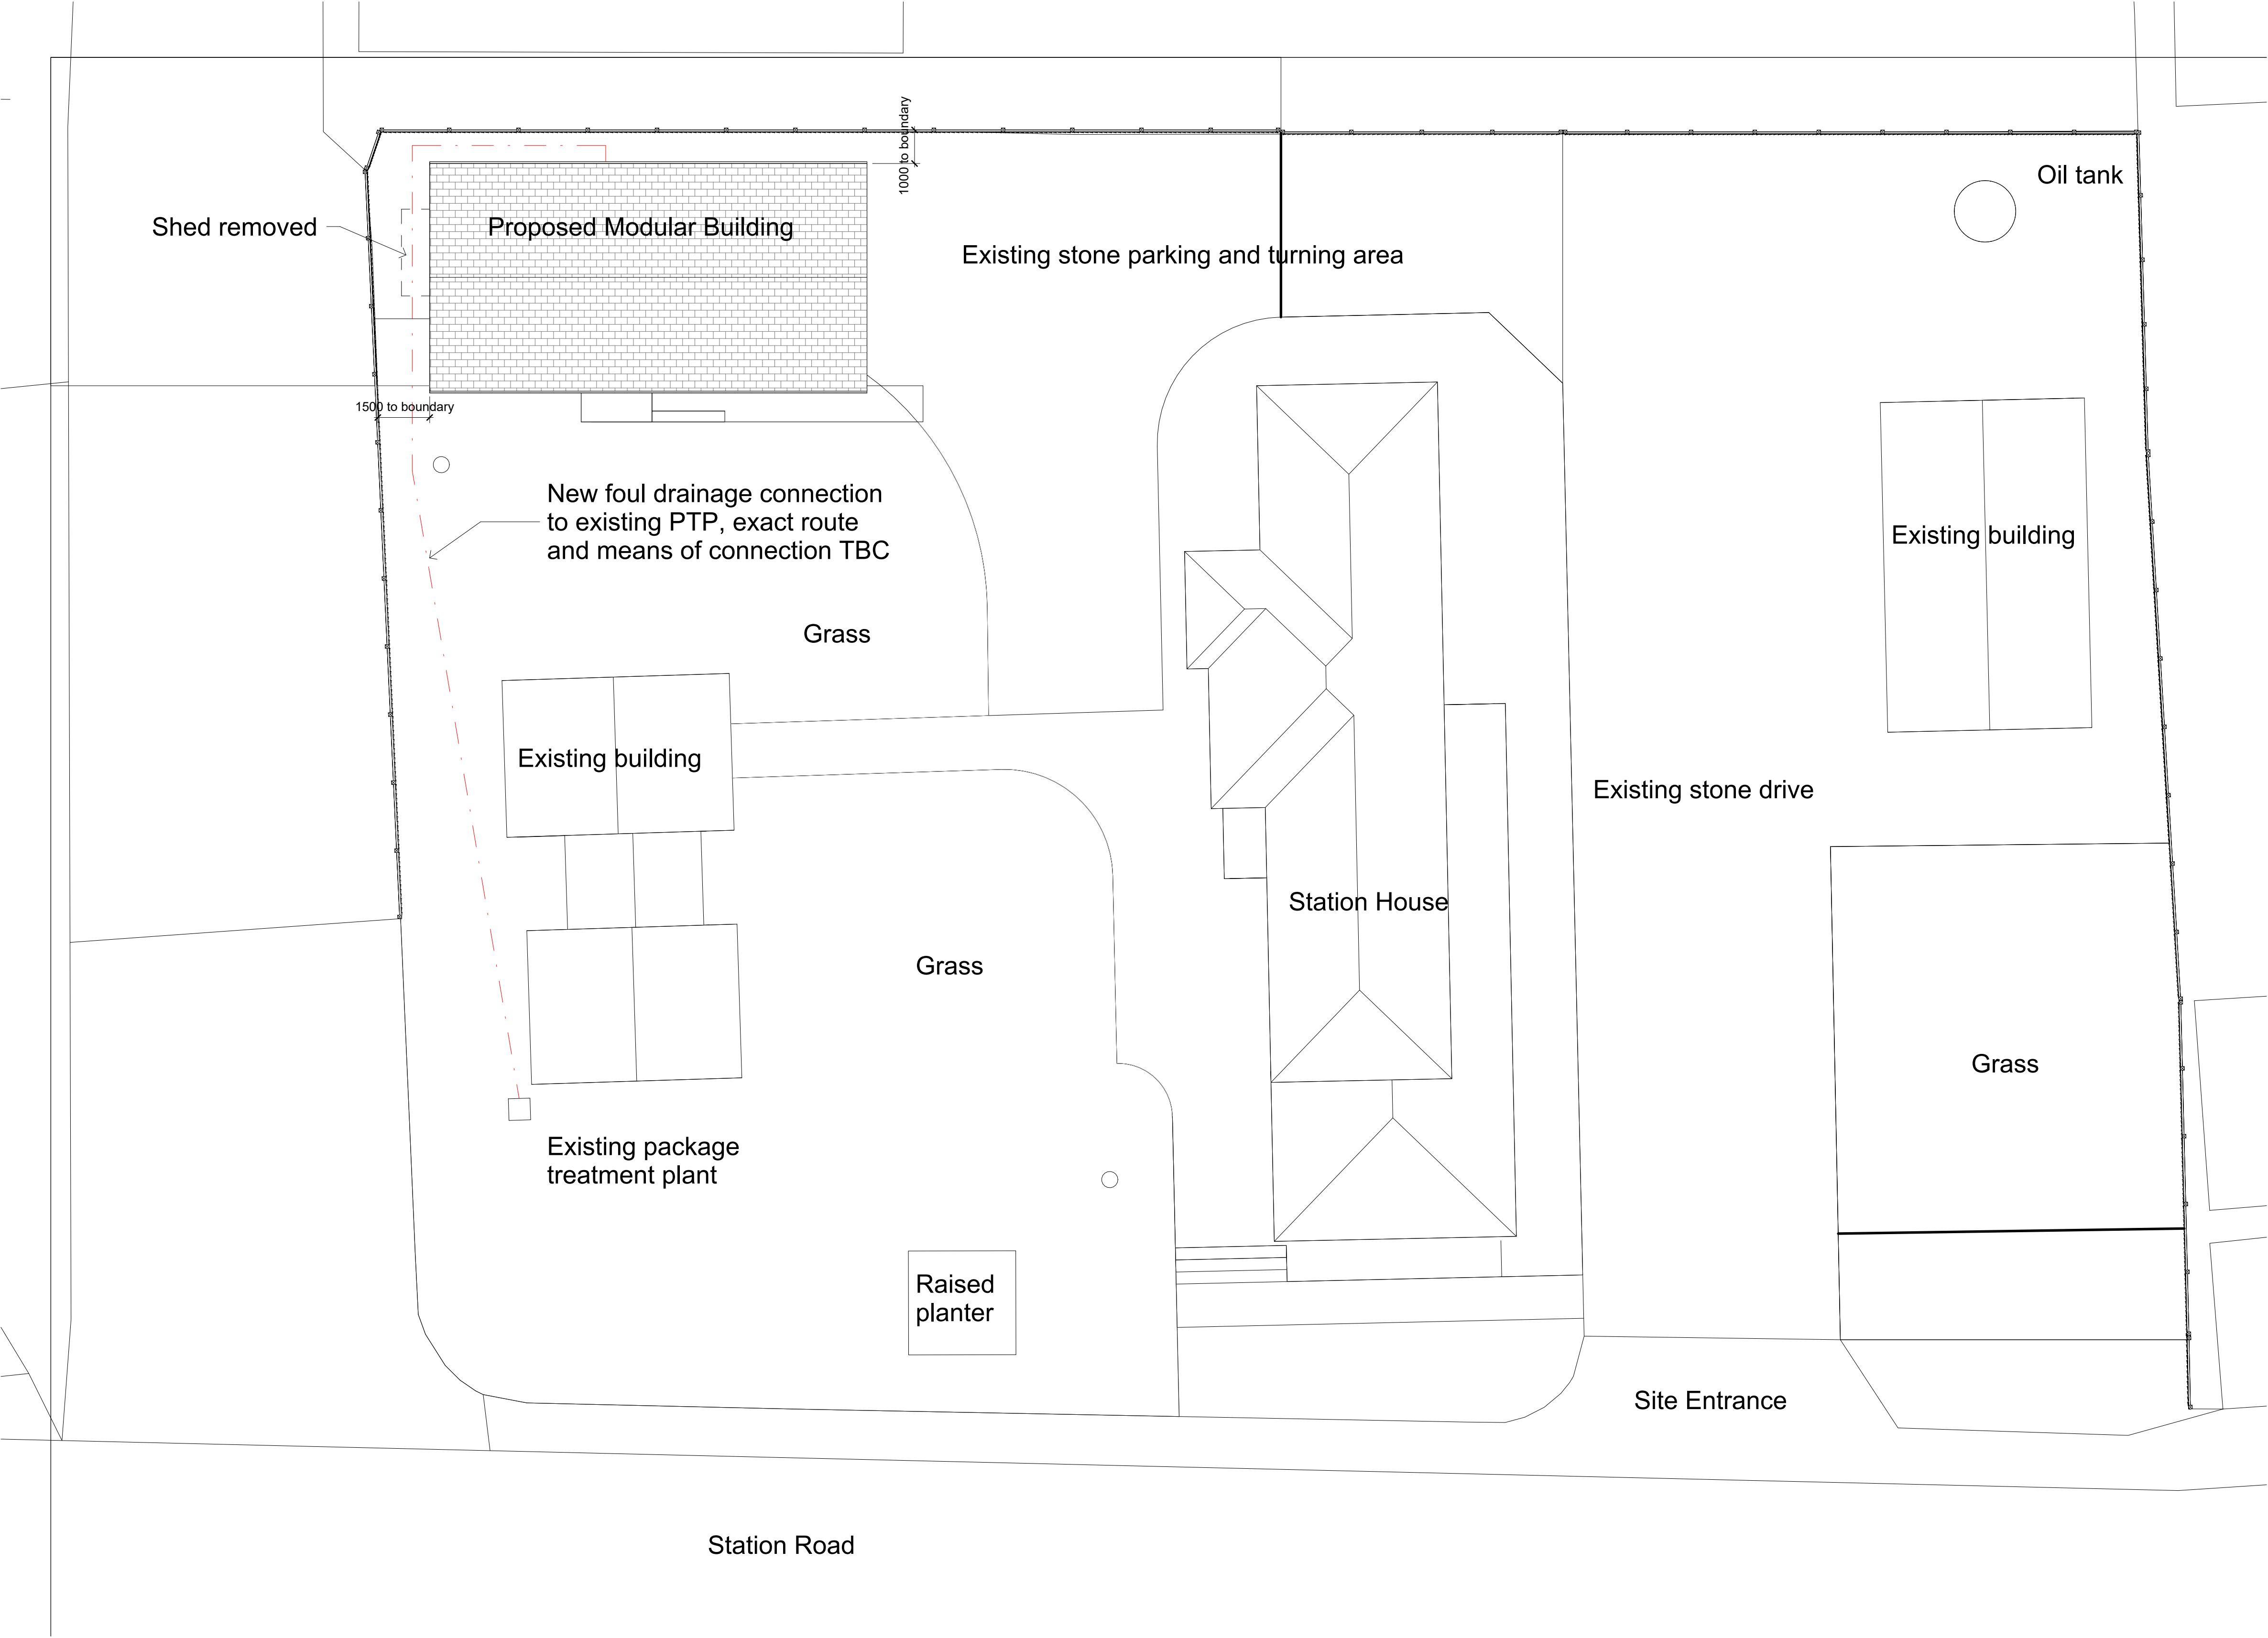

Site Plan
1 : 100

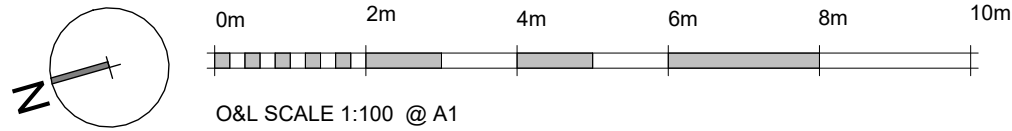

P1	10.04.25	Planning application issue	AP
Ref.	Date	Description	Initial

Oglesby & Limb Ltd

Chartered Architect

Suite 1, Market Chambers
12 Market Place, Spalding, Lincs
PE11 1SL

Tel: 01775 761196

e-mail: design@o-l-ltd.co.uk

Client:
Mrs Kaylie Rich

Project:
Proposed ancillary residential accommodation for elderly family member in form of annexe
Station House, Station Road, Gedney, PE12 0DD

Drawing Title:

Site Plan as Proposed

PLANNING APPLICATION ISSUE

Date:	Apr 2025	Scale:	as shown @ A1
Drawn by:	AP	Checked by:	AJO

Drawing Number:	Rev:
A1778 - 10	P1