



**West Elevation**

1 : 50

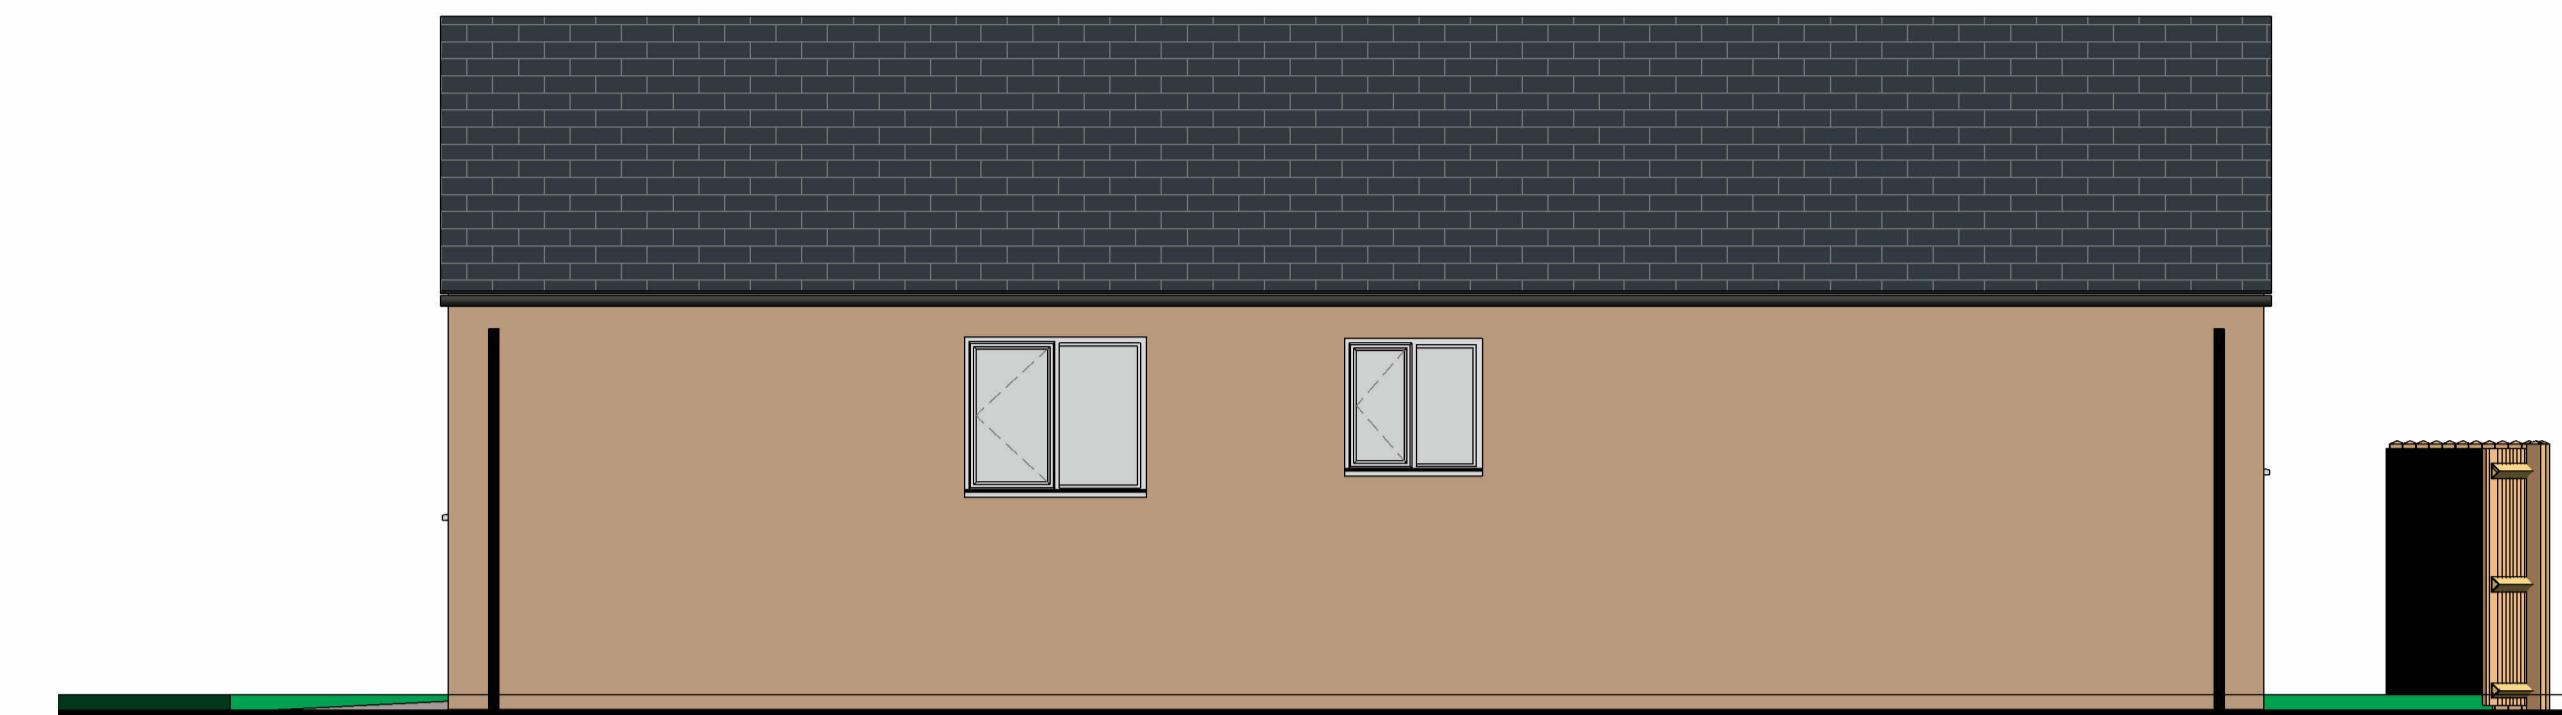


**East Elevation**

1 : 50

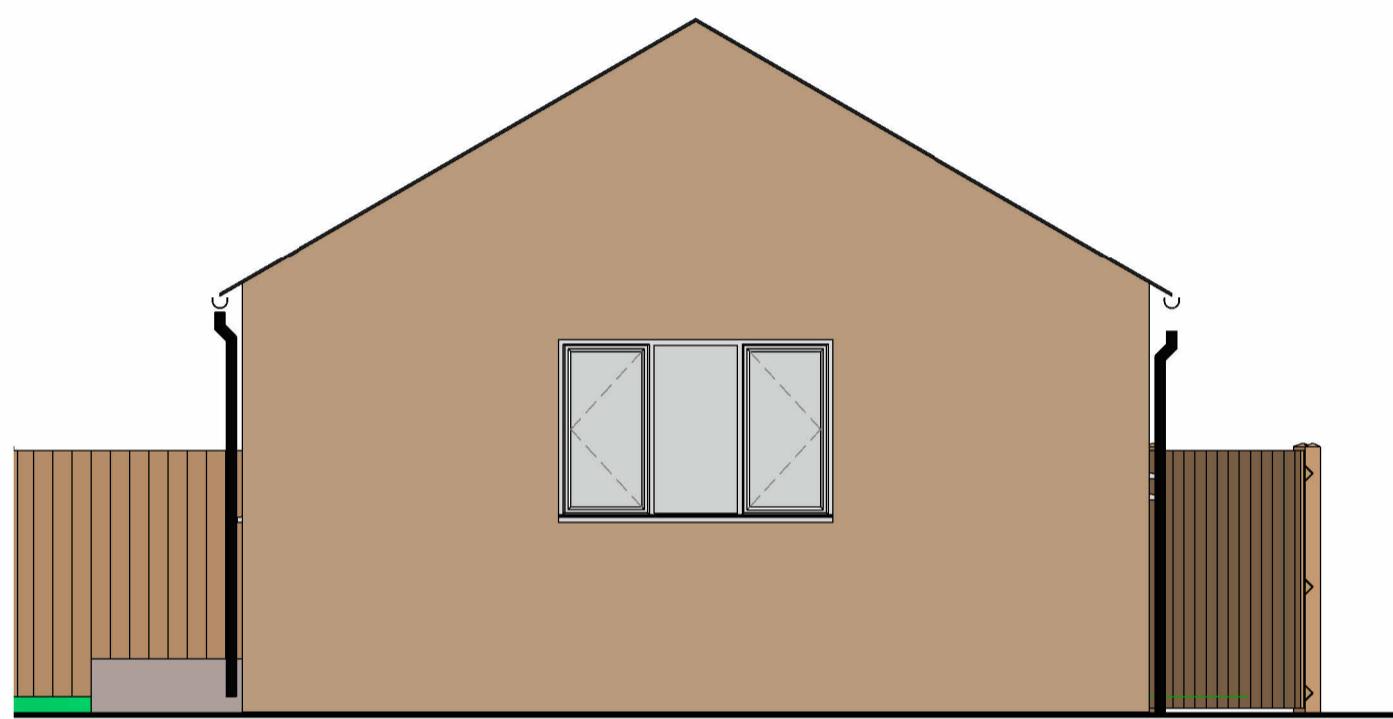


**South Elevation**

1 : 50

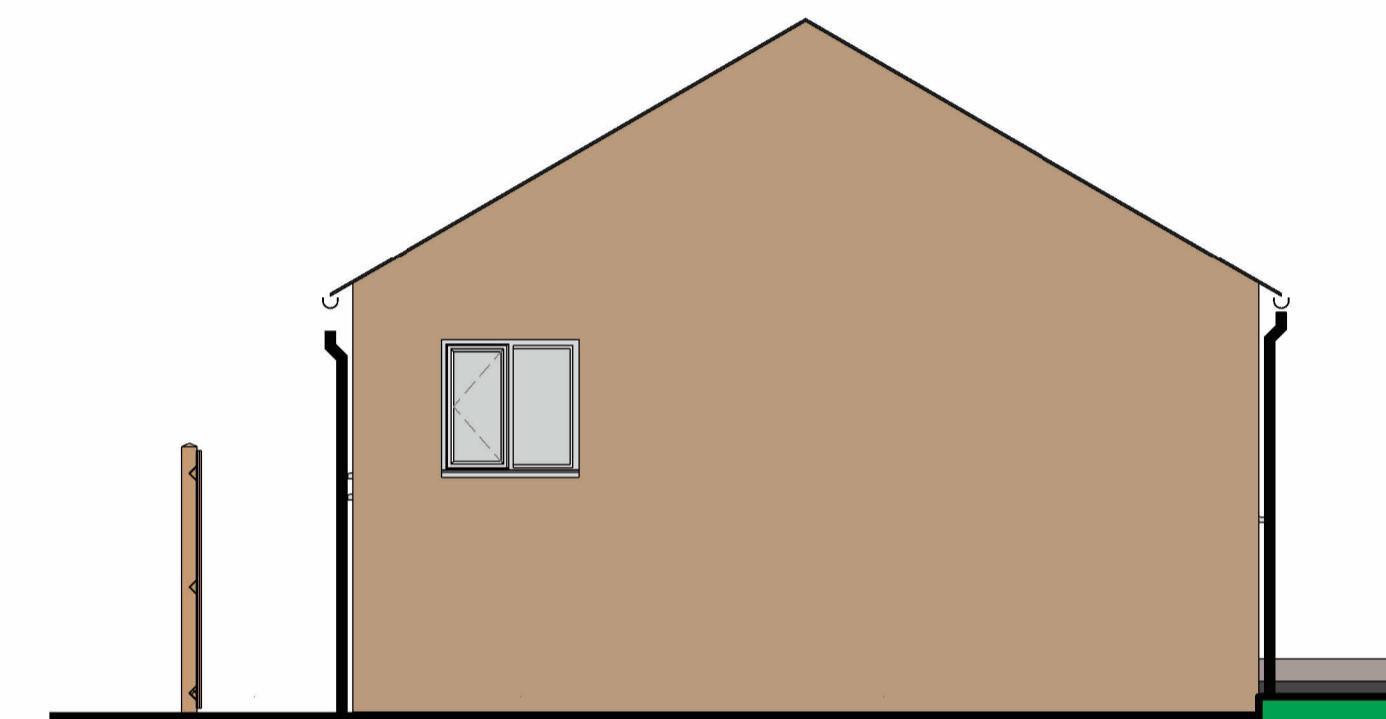


**North Elevation**

1 : 50

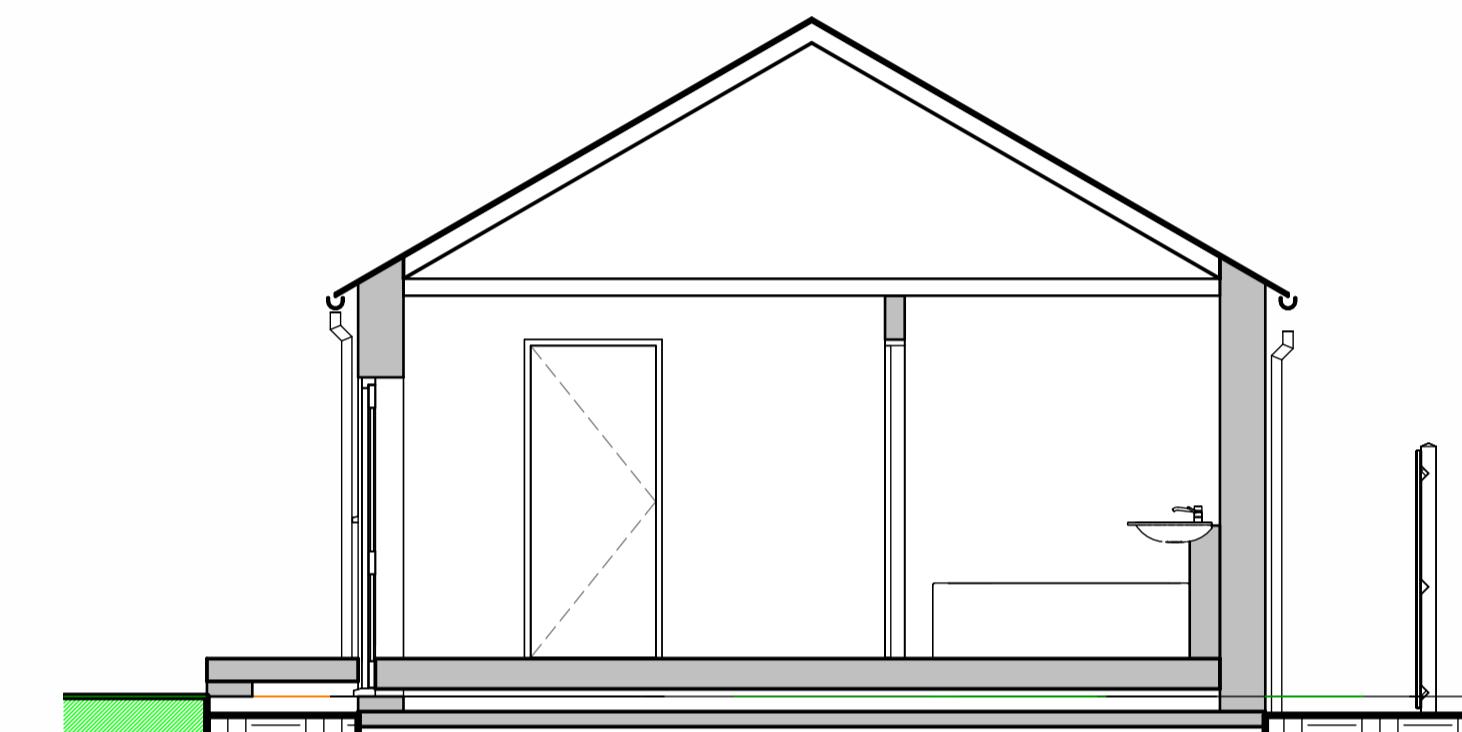

**Typical Section**

1 : 50

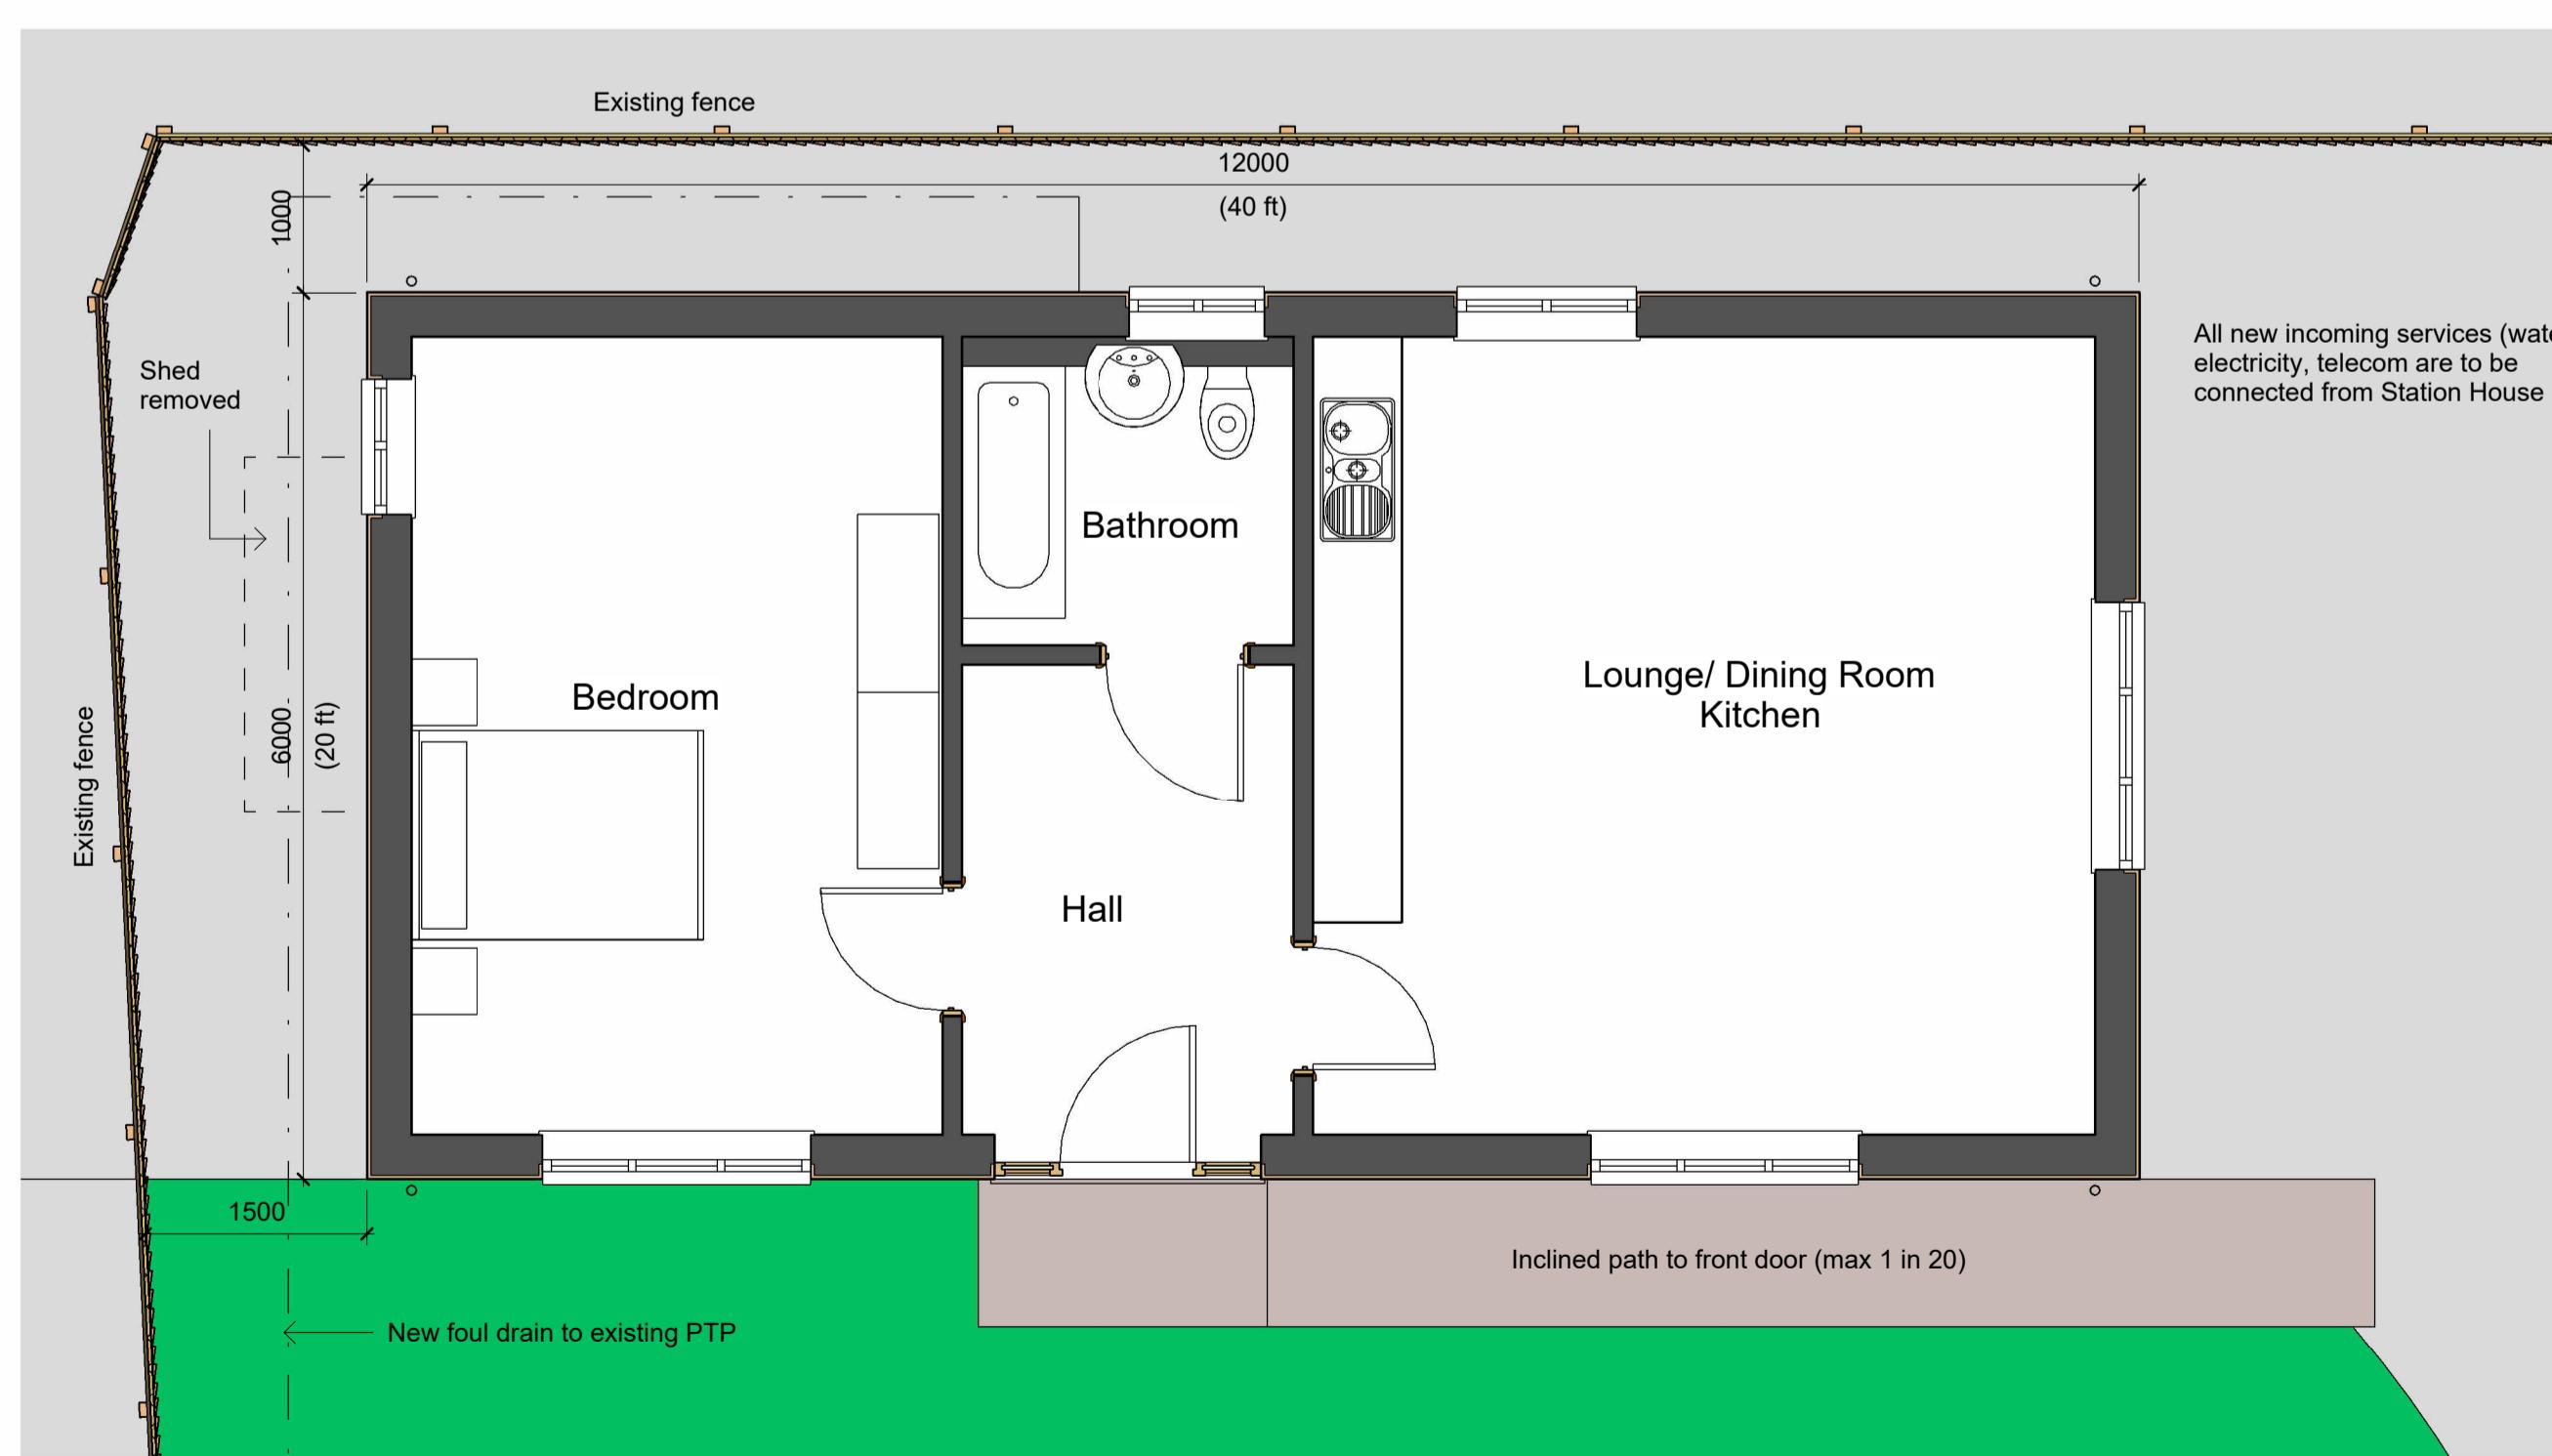

**Floor Plan**

1 : 50

0m 1m 2m 3m 4m 5m  
O&L SCALE 1:50 @ A1



P1	10.04.25	Planning application issue	AP
Ref.	Date	Description	Initial

Oglesby & Limb Ltd

Chartered Architect

Suite 1, Market Chambers  
12 Market Place, Spalding, Lincs  
PE11 1SL

Tel: 01775 761196

e-mail: design@o-l-ltd.co.uk



Client:  
**Mrs Kaylie Rich**

Project:  
**Proposed ancillary residential accommodation for elderly family member in form of annexe  
Station House, Station Road, Gedney, PE12 0DD**

Drawing Title:  
**Plans, elevations and Sections as Proposed**

Date: **Apr 2025** Scale: **as shown @ A1**

Drawn by: **AP** Checked by: **AJO**

Drawing Number: **A1778 - 11** Rev: **P1**