



Ordnance Survey (c) Crown Copyright 2025. All rights reserved. Licence number 100022432


LOCATION PLAN
SCALE 1:1250

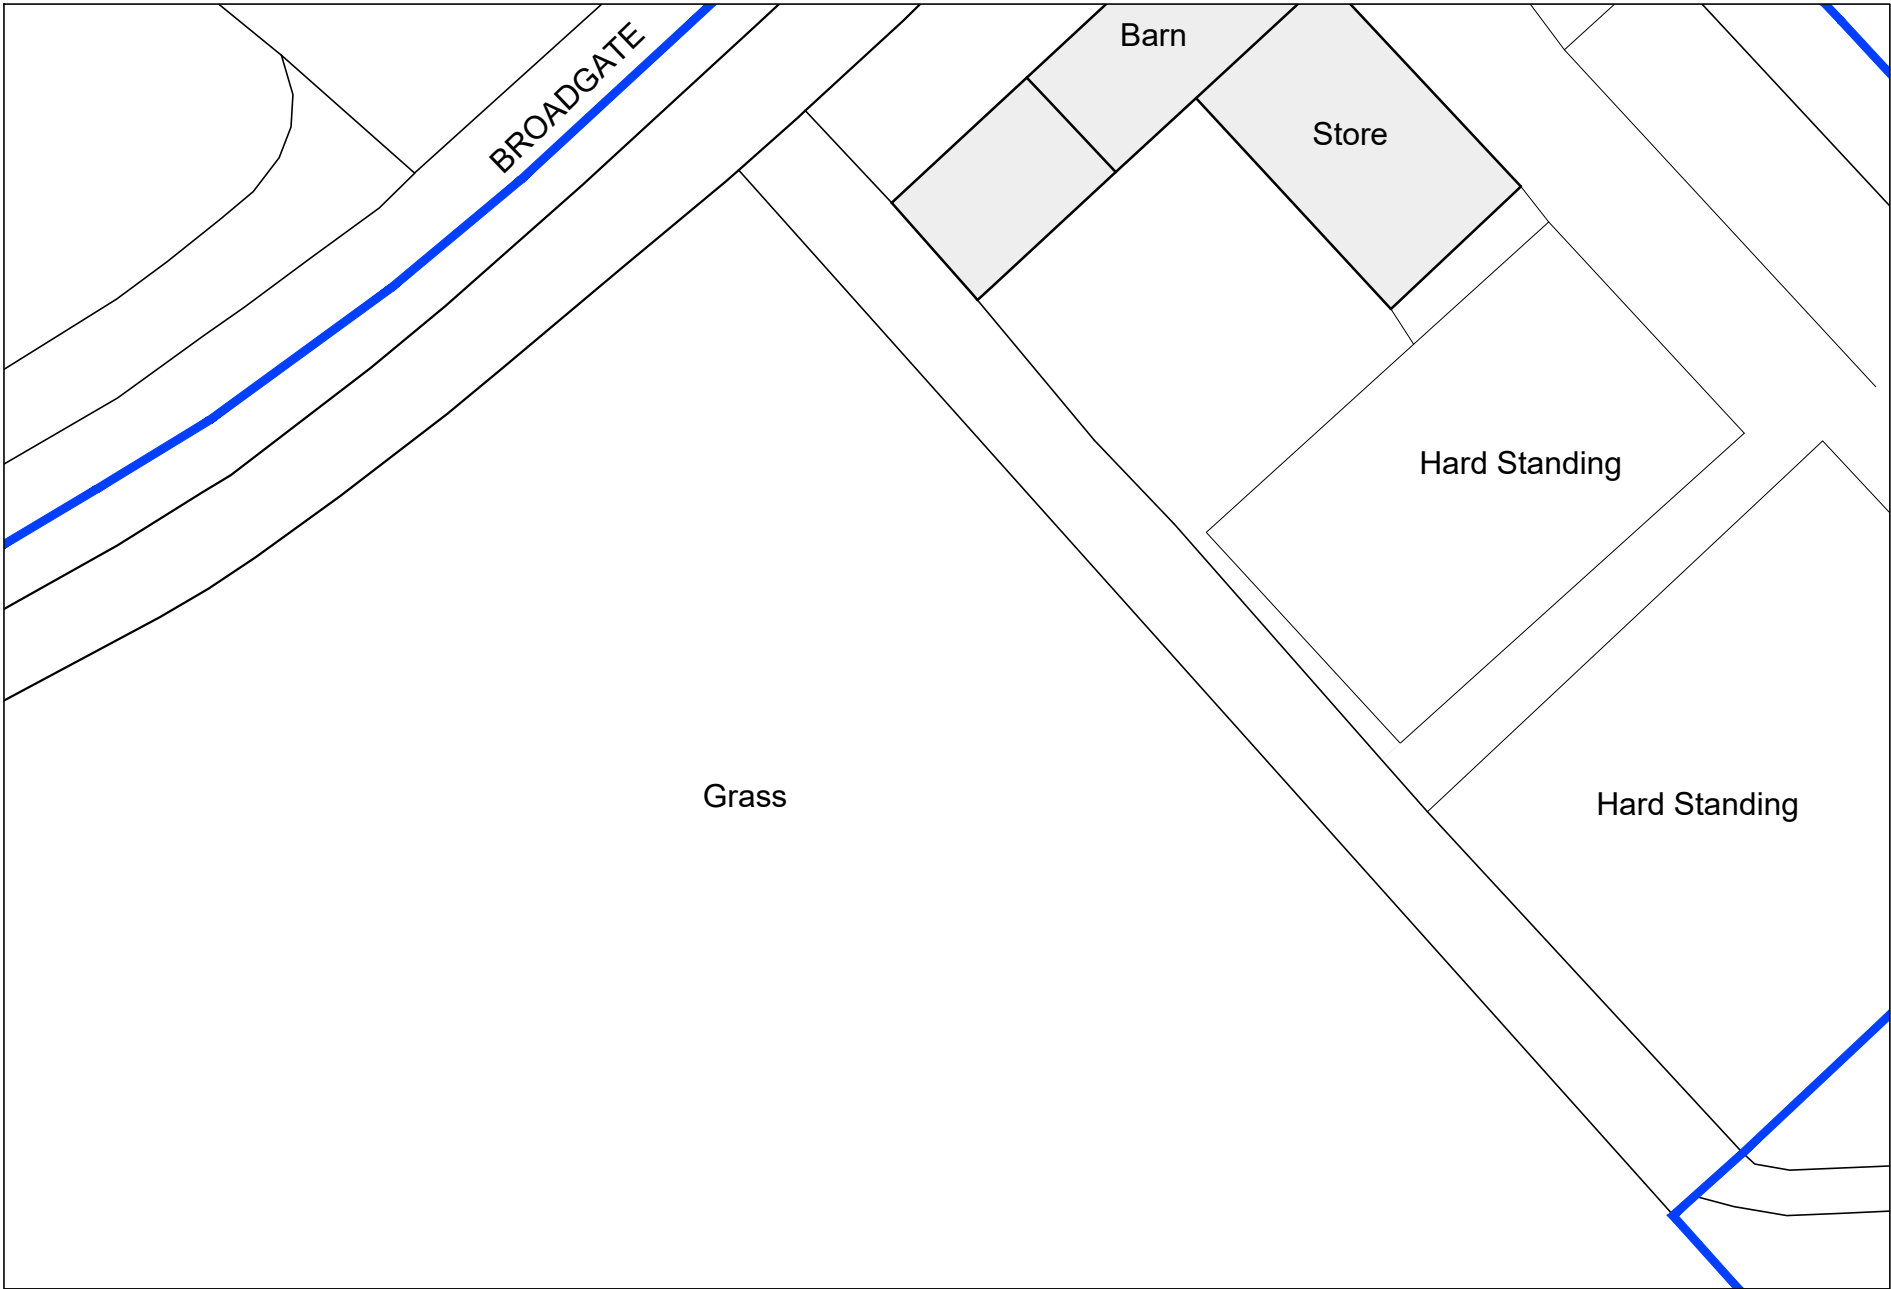

EXISTING SITE BLOCK PLAN
SCALE 1:500

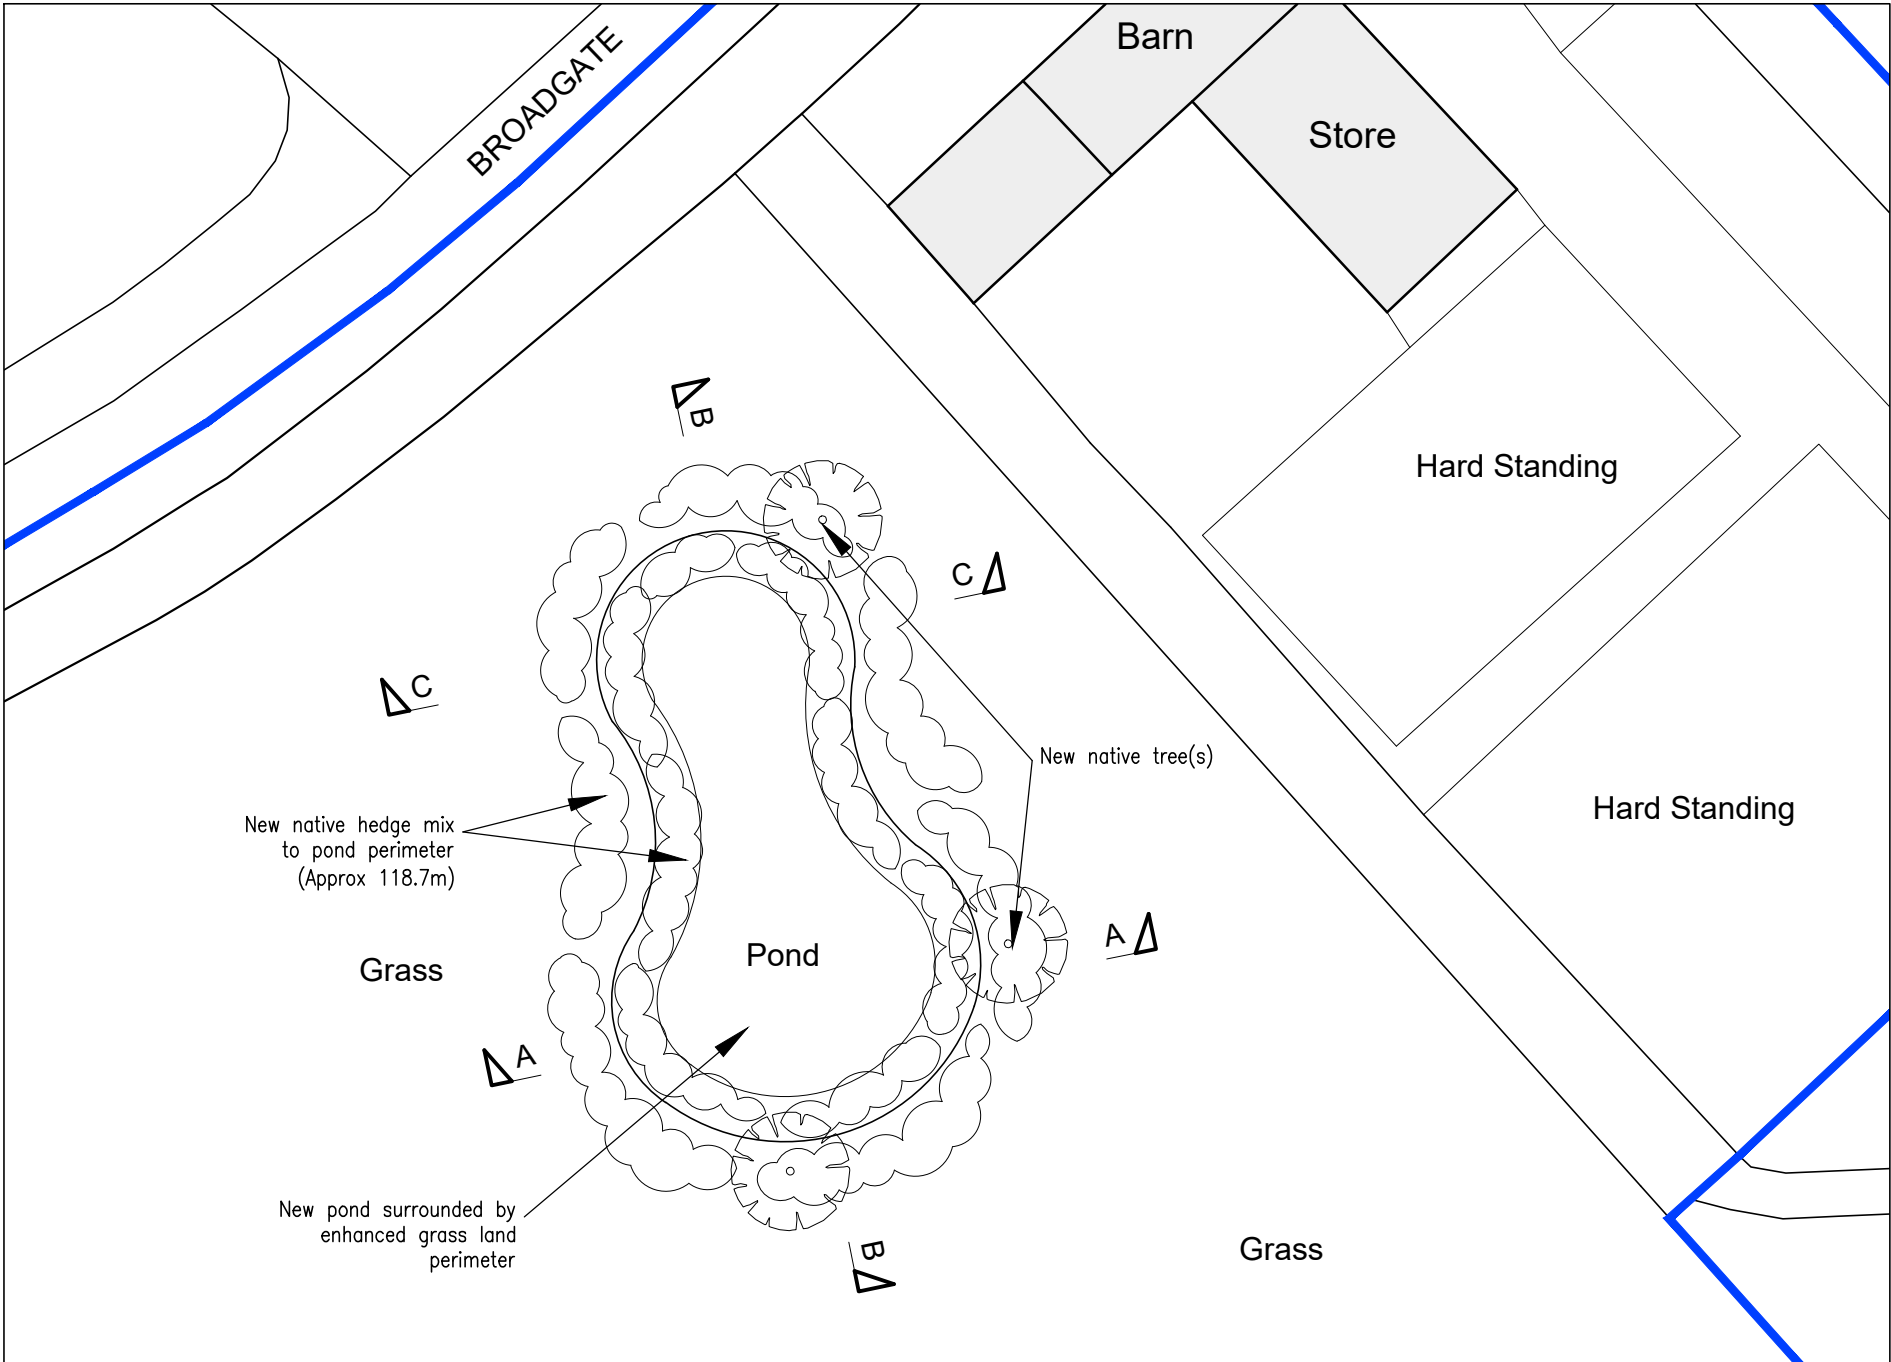

PROPOSED SITE BLOCK PLAN
SCALE 1:500

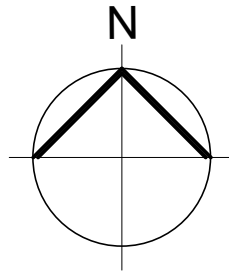

A - Amendments ahead of submission (17.07.2025)
REVISIONS



PETER HUMPHREY
ASSOCIATES

ADDRESS: 2 CHAPEL ROAD, WISBECH, CAMBS, PE13 1RG.

TELEPHONE: 01945 466966
E-MAIL: info@peterhumphrey.co.uk
WEB: www.peterhumphrey.co.uk

CLIENT
MR L CONNOLLY

PROJECT
PROPOSED NEW POND & ASSOCIATED LANDSCAPING

SITE
BROADGATE NURSERY
BROADGATE
GEDNEY
LINCOLNSHIRE
PE12 0DG

DRAWING
LOCATION & SITE PLAN(S)

JOB NO.	PAPER SIZE	DATE
7162/01A	A2	APR 2025

Notes:
This drawing is the permission of Peter Humphrey Associates Ltd. and may not be reissued, loaned or copied in whole or part without written consent.

All dimensions shown on the drawing are in millimeters unless stated otherwise. If the drawing is received electronically (PDF) it is the recipient's responsibility to ensure it is printed to the correct paper size. All dimensions to be checked on site prior to commencing work and any discrepancies to be highlighted immediately.

The Construction (Design and Management) Regulations 2015:
Peter Humphrey Associates' form of appointment with the client confirms whether the agent is appointed as 'Designer' or 'Principal Designer' under these regulations. Nevertheless, the design phase has been carried out with due consideration for the safety during construction, occupation and maintenance of the finished project. No extraordinary hazards or risks were identified outside of the routine construction operations that would not already been apparent to a competent contractor.