


General Notes  
1. All dimensions are shown in 'mm' unless otherwise stated.  
2. The contractor, sub-contractors and suppliers must verify all dimensions on site prior to the commencement of any work.  
3. This drawing is to be read in conjunction with all relevant engineers and specialist sub-contractors drawings and specifications.  
4. Any discrepancies are to be brought to the designers attention.

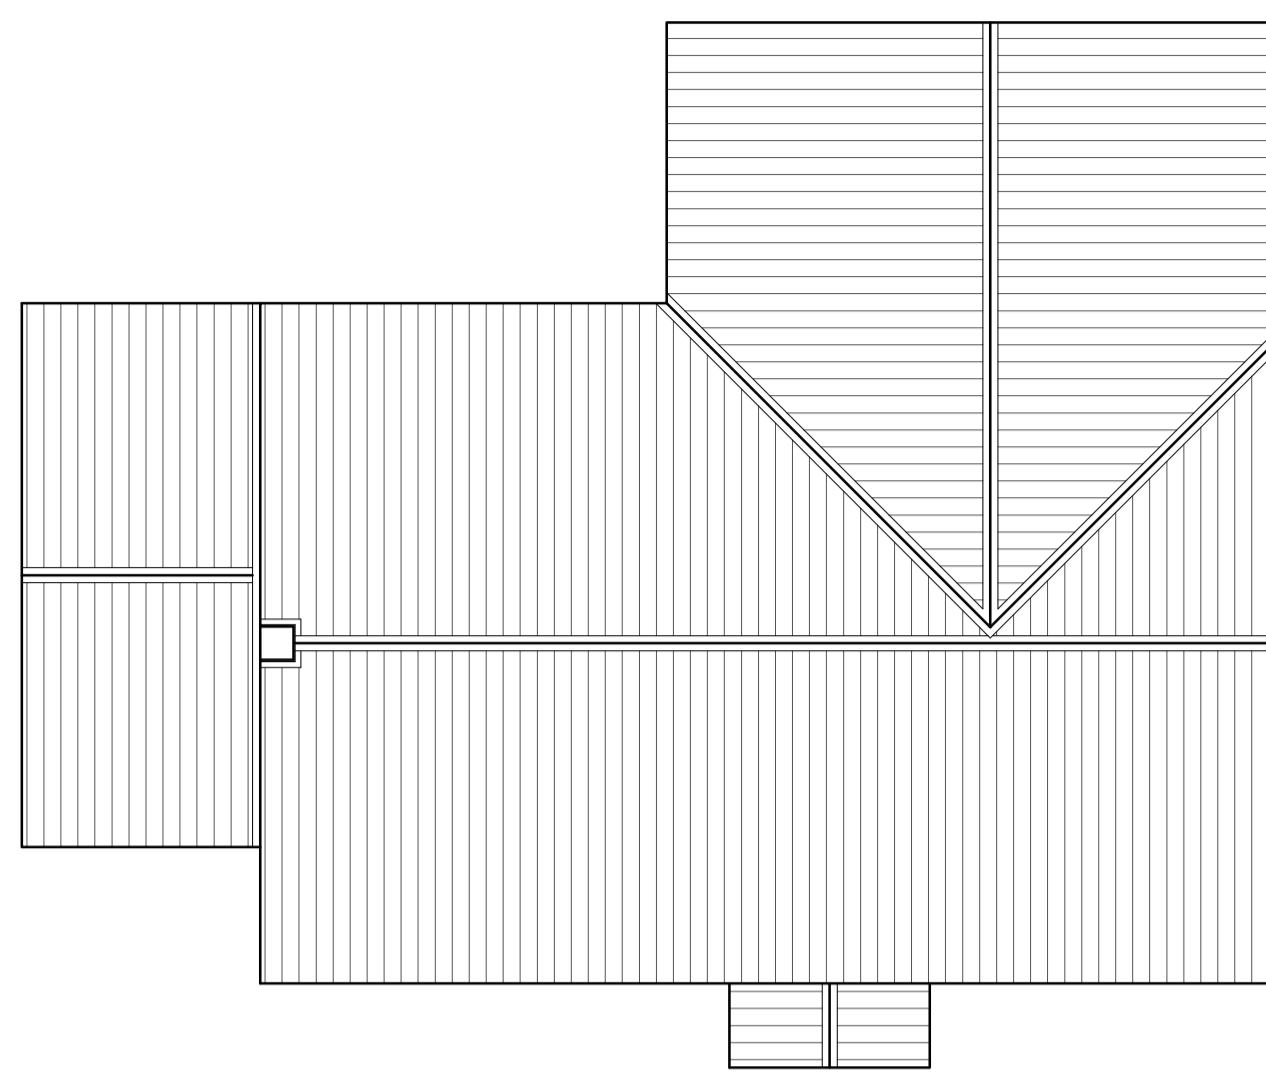


Roof Plan

Scale: 1:100  
metres



Front Elevation (SE)

Scale: 1:100  
metres

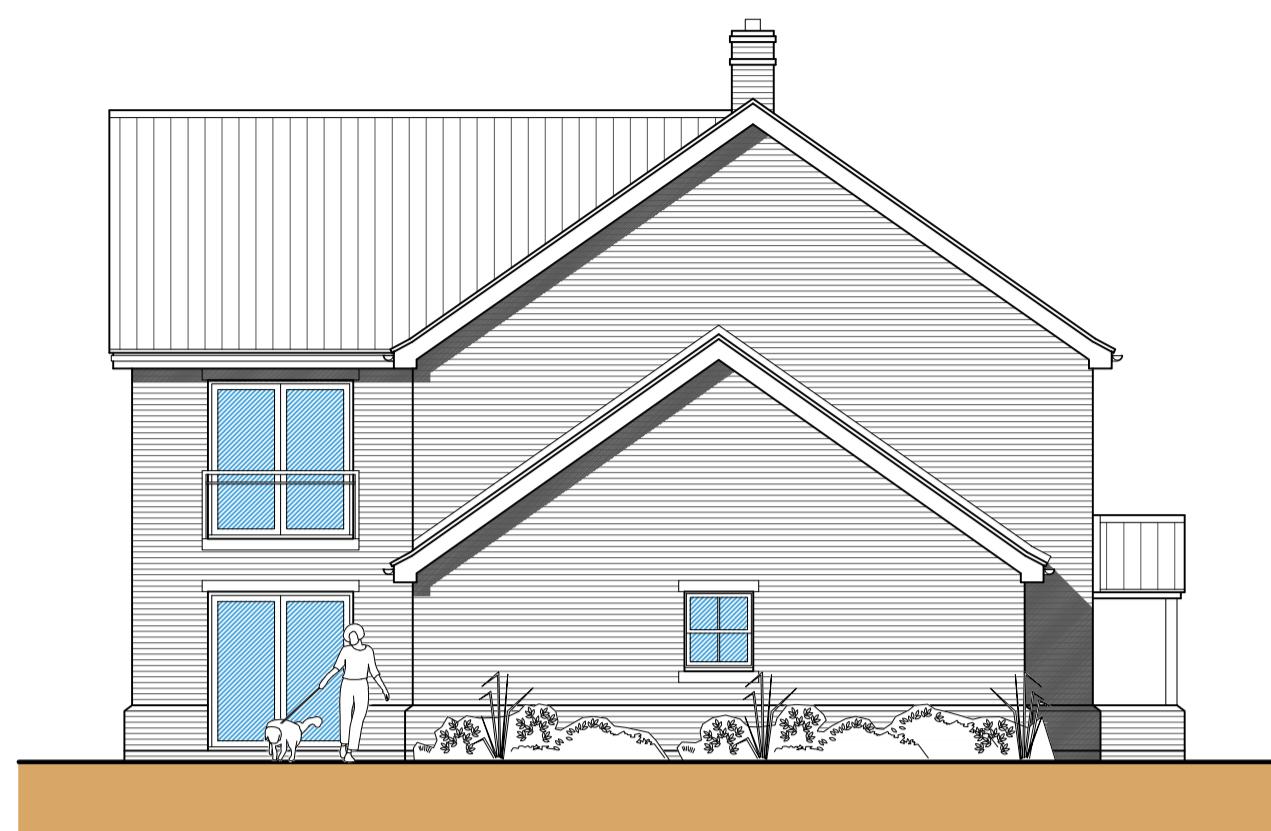


Side Elevation (SW)

Scale: 1:100  
metres



Section A-A

Scale: 1:100  
metres

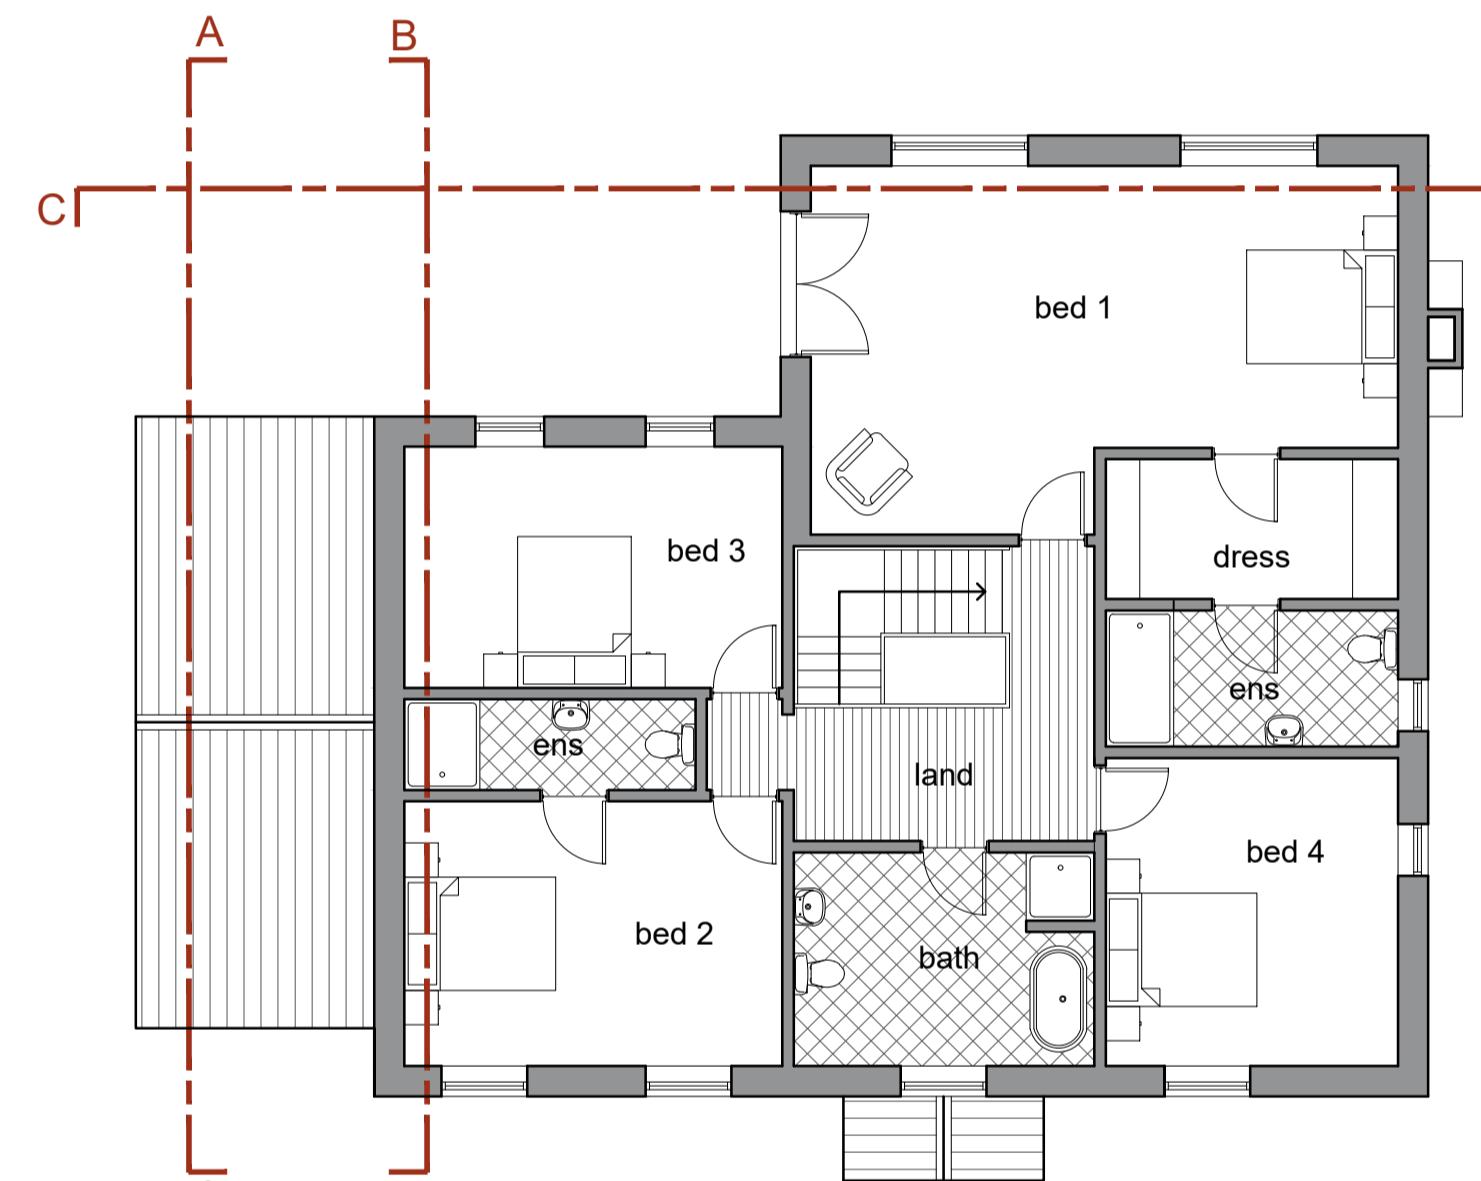

First Floor Plan

Scale: 1:100  
metres




Rear Elevation (NW)

Scale: 1:100  
metres




Side Elevation (NE)

Scale: 1:100  
metres

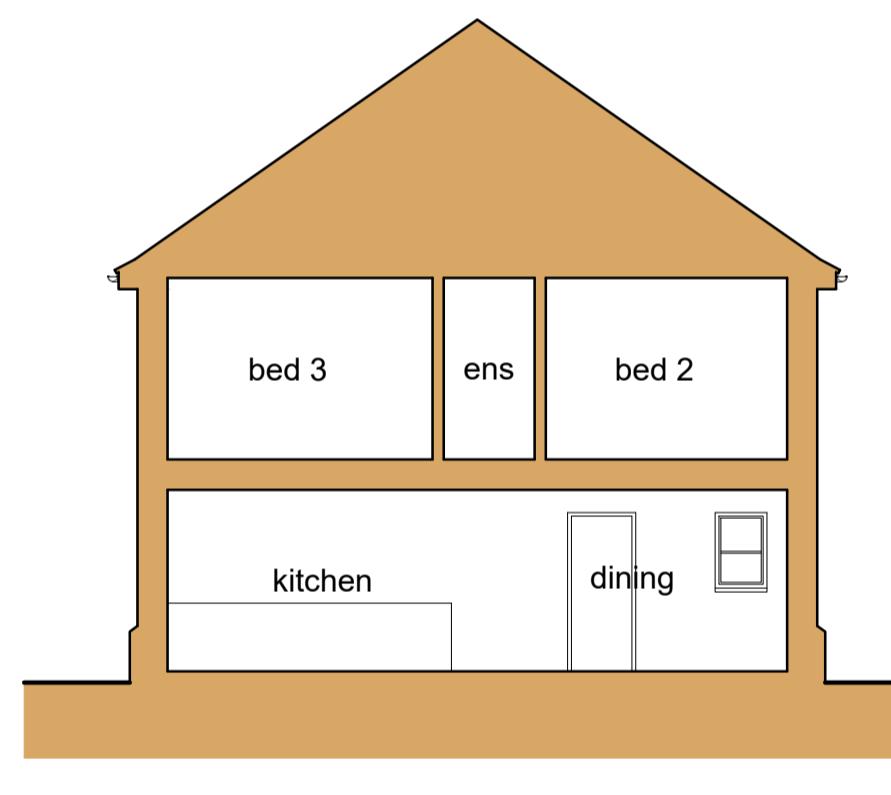


Section B-B

Scale: 1:100  
metres

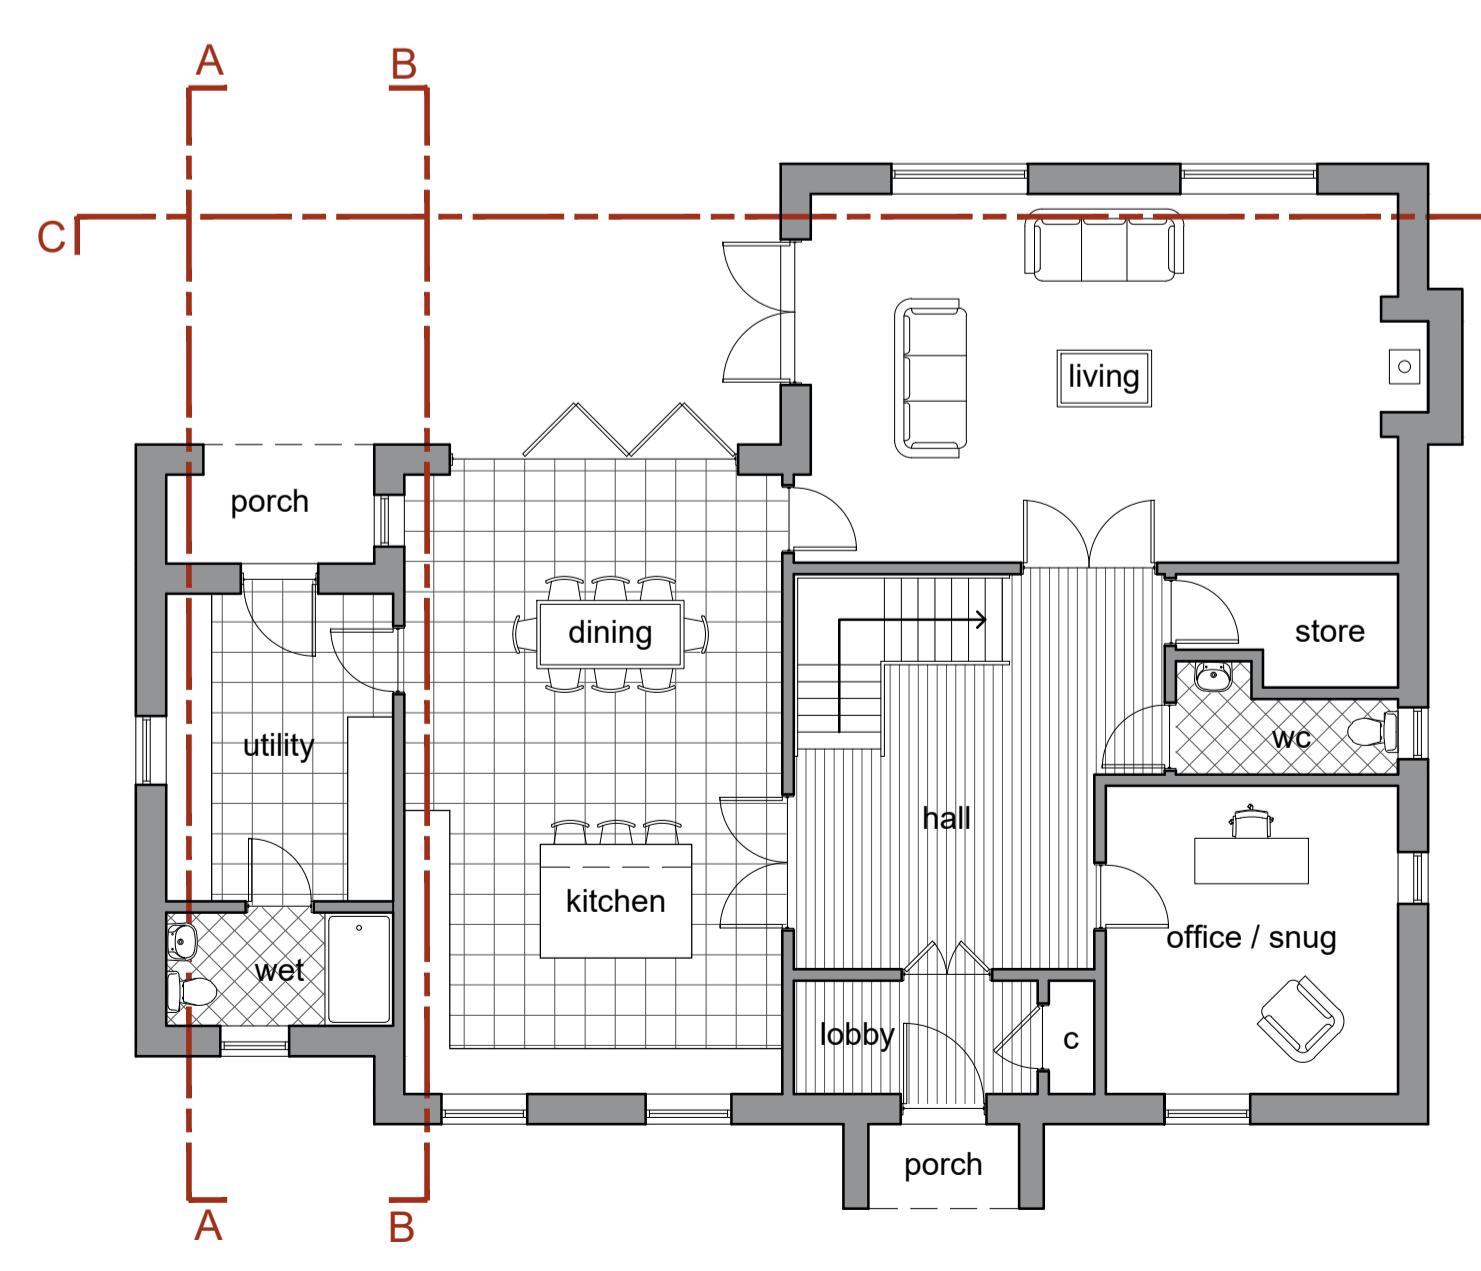

Ground Floor Plan


Scale: 1:100  
metres

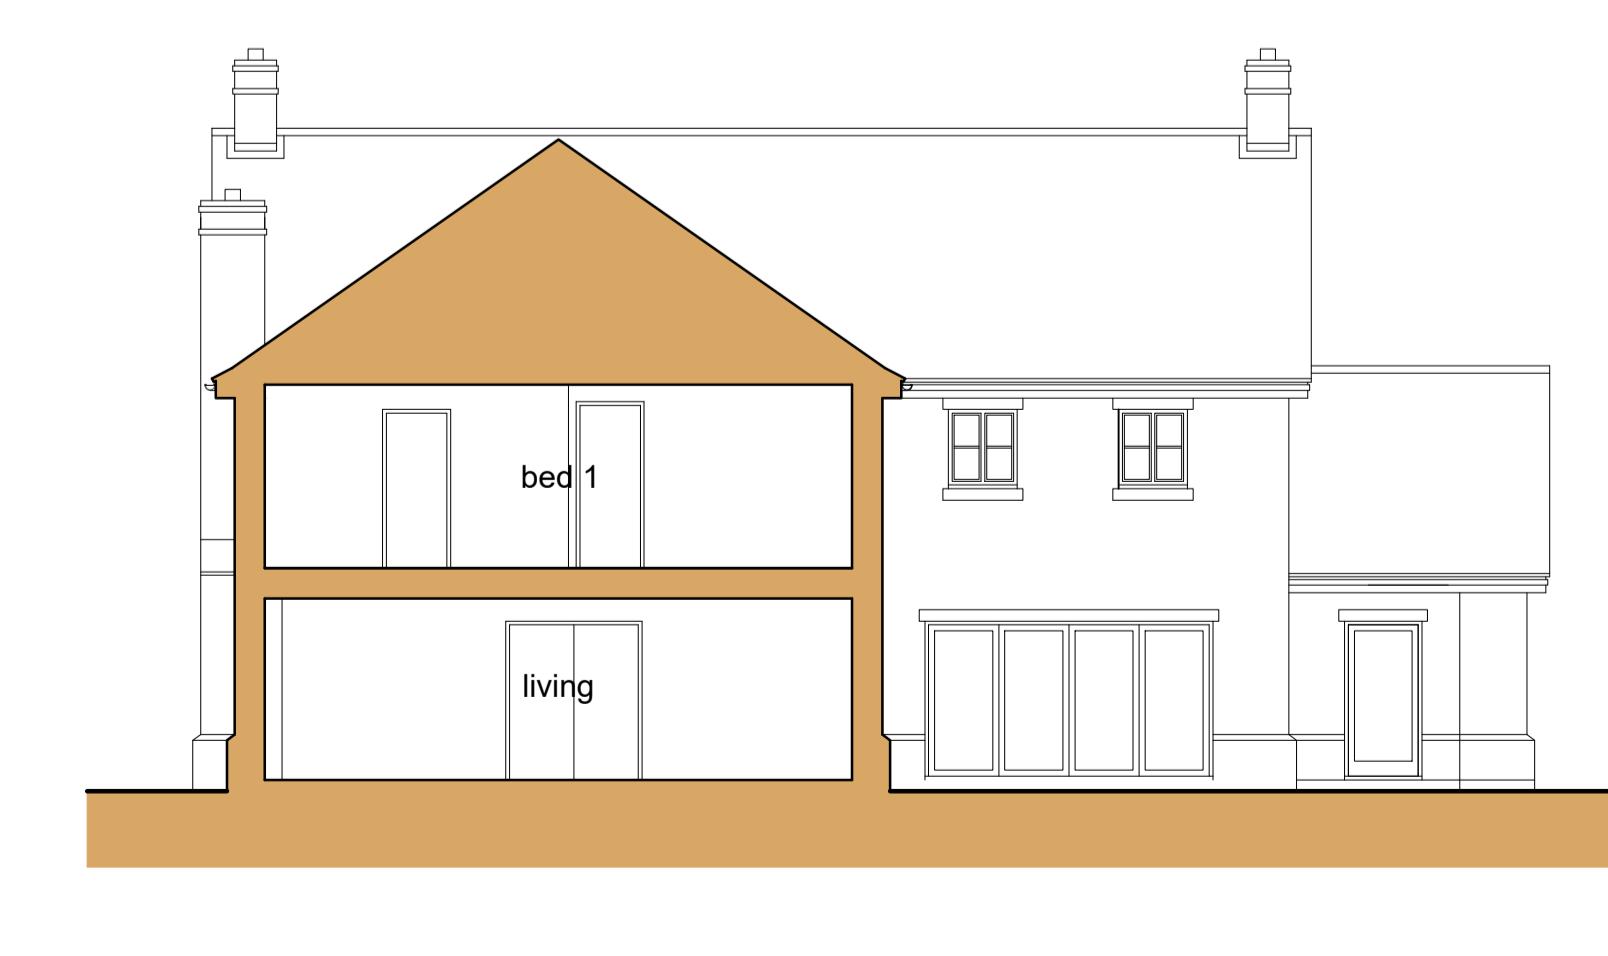

Section C-C

Scale: 1:100  
metres

#### MATERIAL KEY

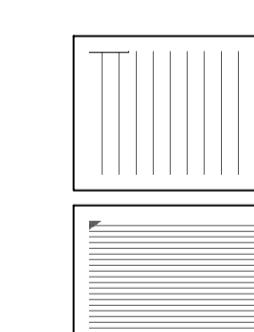

Indicates proposed slate roof tile

Indicates proposed brickwork  
Vandersanden - Old Farmhouse Brick or Similar

Windows : Sliding Sash Windows White to front & sides. Casement to rear.

Rain Water Goods : Cast Iron  
Cills: Stone Cills

## PLANNING

**SWANN EDWARDS**  
ARCHITECTURE

PART OF **collective**  
BUILT ENVIRONMENT COLLECTIVE

Swann Edwards Architecture Limited, Black Barn, Fen Road, Guyhirn, Wisbech, Cambs. PE13 4AA  
t 01945 420694 e info@swannedwards.co.uk w www.swannedwards.co.uk

Job Title: Proposed Dwelling & Garage  
Green Lane, Holbeach St Johns  
For: Mr & Mrs Doubleday-Collishaw

Date: December 2025  
Drawn by: AL  
Checked by: GE

Drawing Title: Planning Drawing  
Proposed Dwelling -  
Floor Plans, Roof Plan,  
Elevations & Sections

Job No.: SE-2416  
Sheet Size: A1  
Dwg No.: PP1100  
Revision: