



FRONT ELEVATION




SIDE ELEVATION

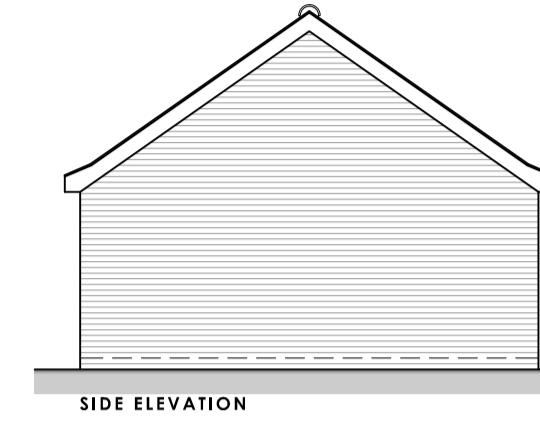


FRONT ELEVATION

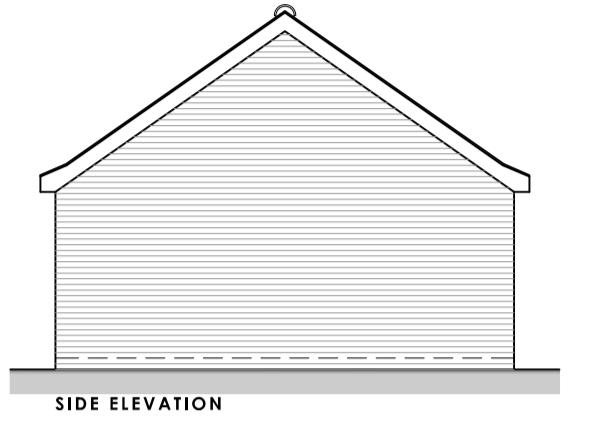


SIDE ELEVATION

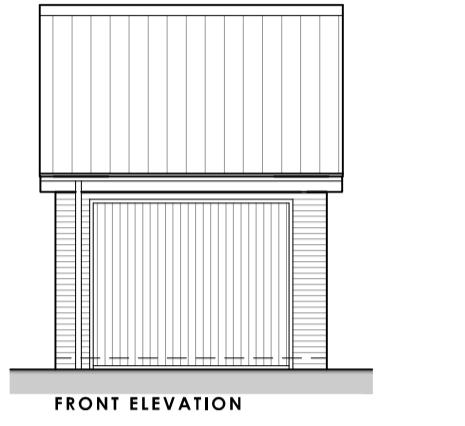


FRONT ELEVATION

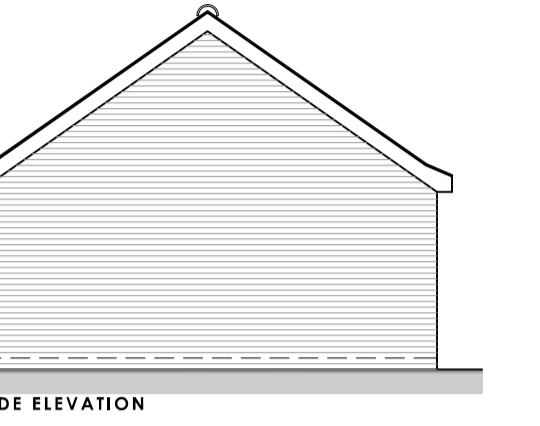


SIDE ELEVATION

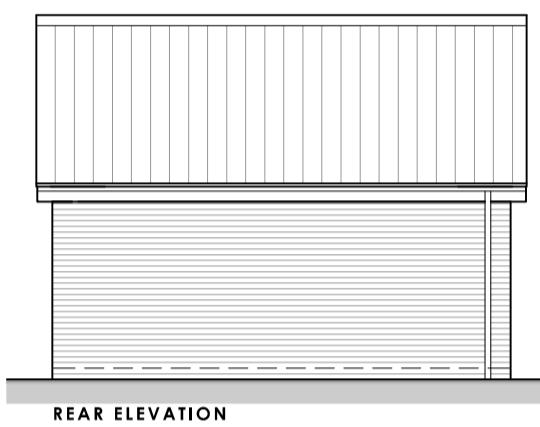


REAR ELEVATION

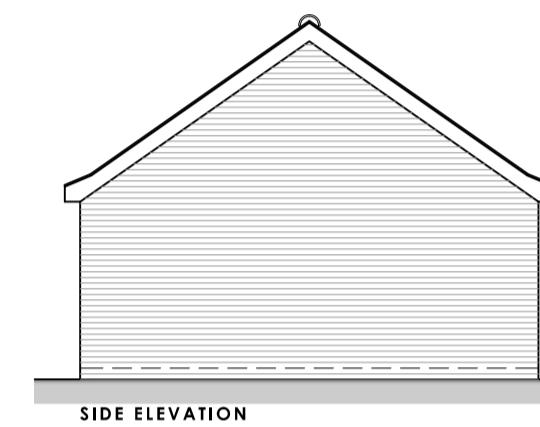


SIDE ELEVATION

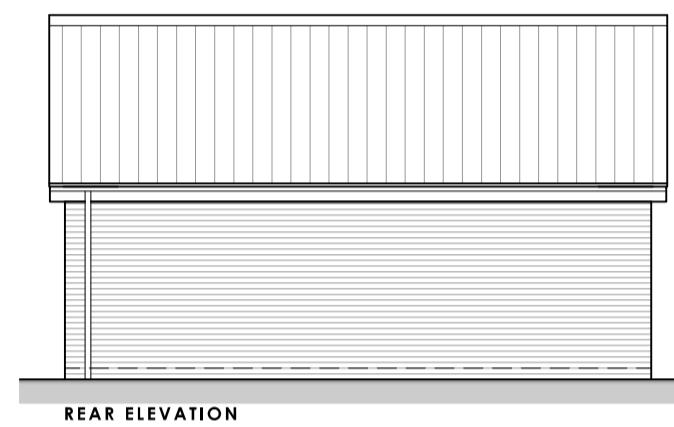


REAR ELEVATION

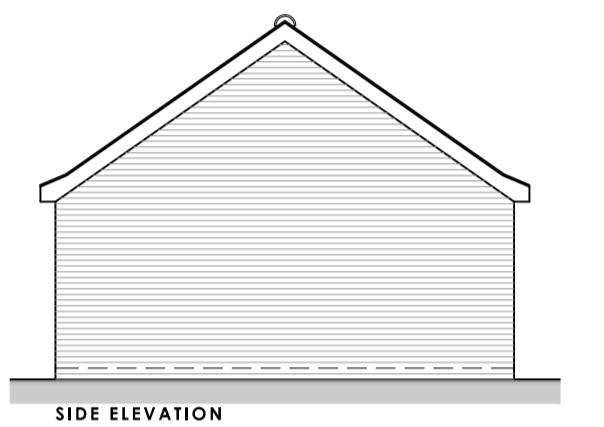


SIDE ELEVATION

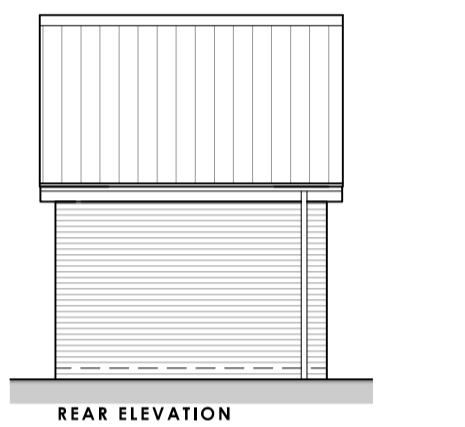


REAR ELEVATION

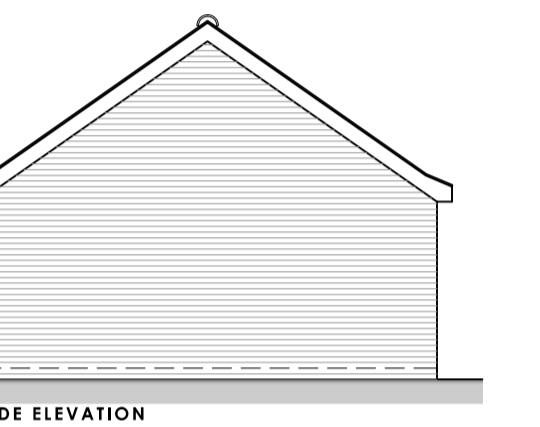


SIDE ELEVATION

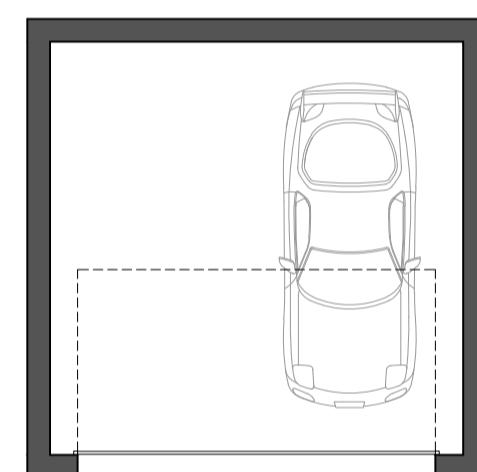


FLOOR PLAN

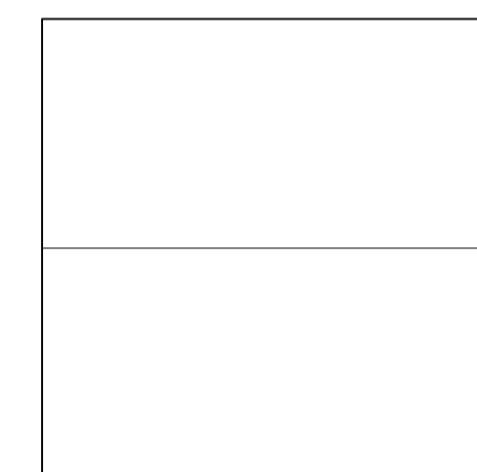


ROOF PLAN

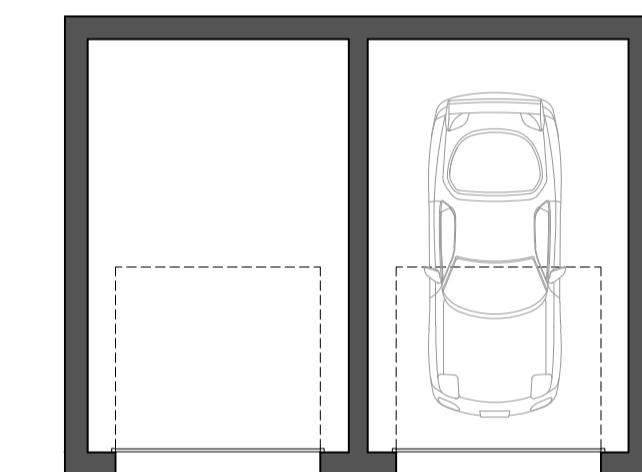


FLOOR PLAN

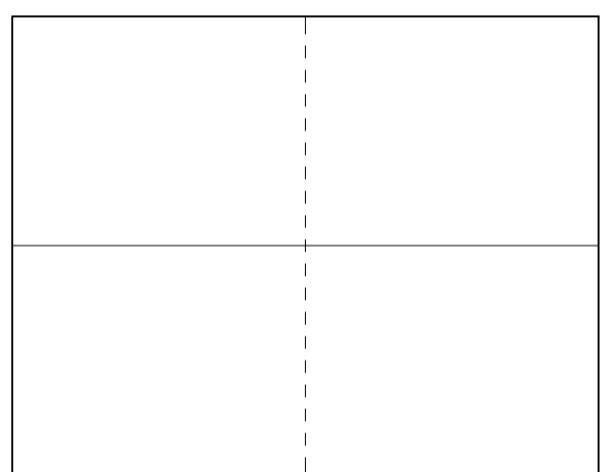

ROOF PLAN

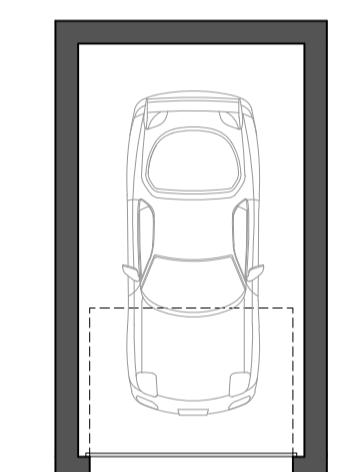

FLOOR PLAN

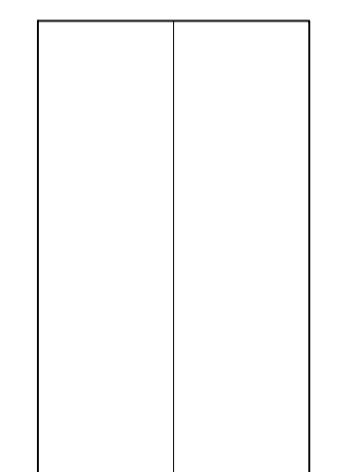

ROOF PLAN

DOUBLE GARAGE

scale 1:100

TWIN GARAGE

scale 1:100

SINGLE GARAGE

scale 1:100



Lincs Design Consultancy
12 Vickers Lane
Louth
Lincolnshire
LN11 9PJ
01529 611155
E | admin@lincsdesignconsultancy.co.uk
www.lincsdesignconsultancy.co.uk

PROJECT | Residential Development,
Boston Road,
Gosberton,
Lincs.
DATE | December 2025
TITLE | Garages

SCALE | 1:100
ORIGINAL SIZE | A1
DRG STATUS | PLANNING
DRAWING NUMBER | LDC4539 - 15