


This drawing is the copyright of **Idc Design Consultancy** and must not be reproduced without written consent. The client/contractor is responsible for taking and checking all dimensions on site prior to commencement. Particulars where building elements have not been accessible during surveys, and reporting back to the architectural consultant any discrepancies. All materials specified on this drawing are to be used in strict accordance with manufacturers written instructions and current codes of practice.

All details and specifications on this drawing and in relation to this specific project should be adhered to. If any deviations occur the contractor / client should inform **Idc Design Consultancy** immediately as we cannot be held responsible for errors resulting from undetected detail and specification changes.


DRAWING ISSUES AND REVISIONS

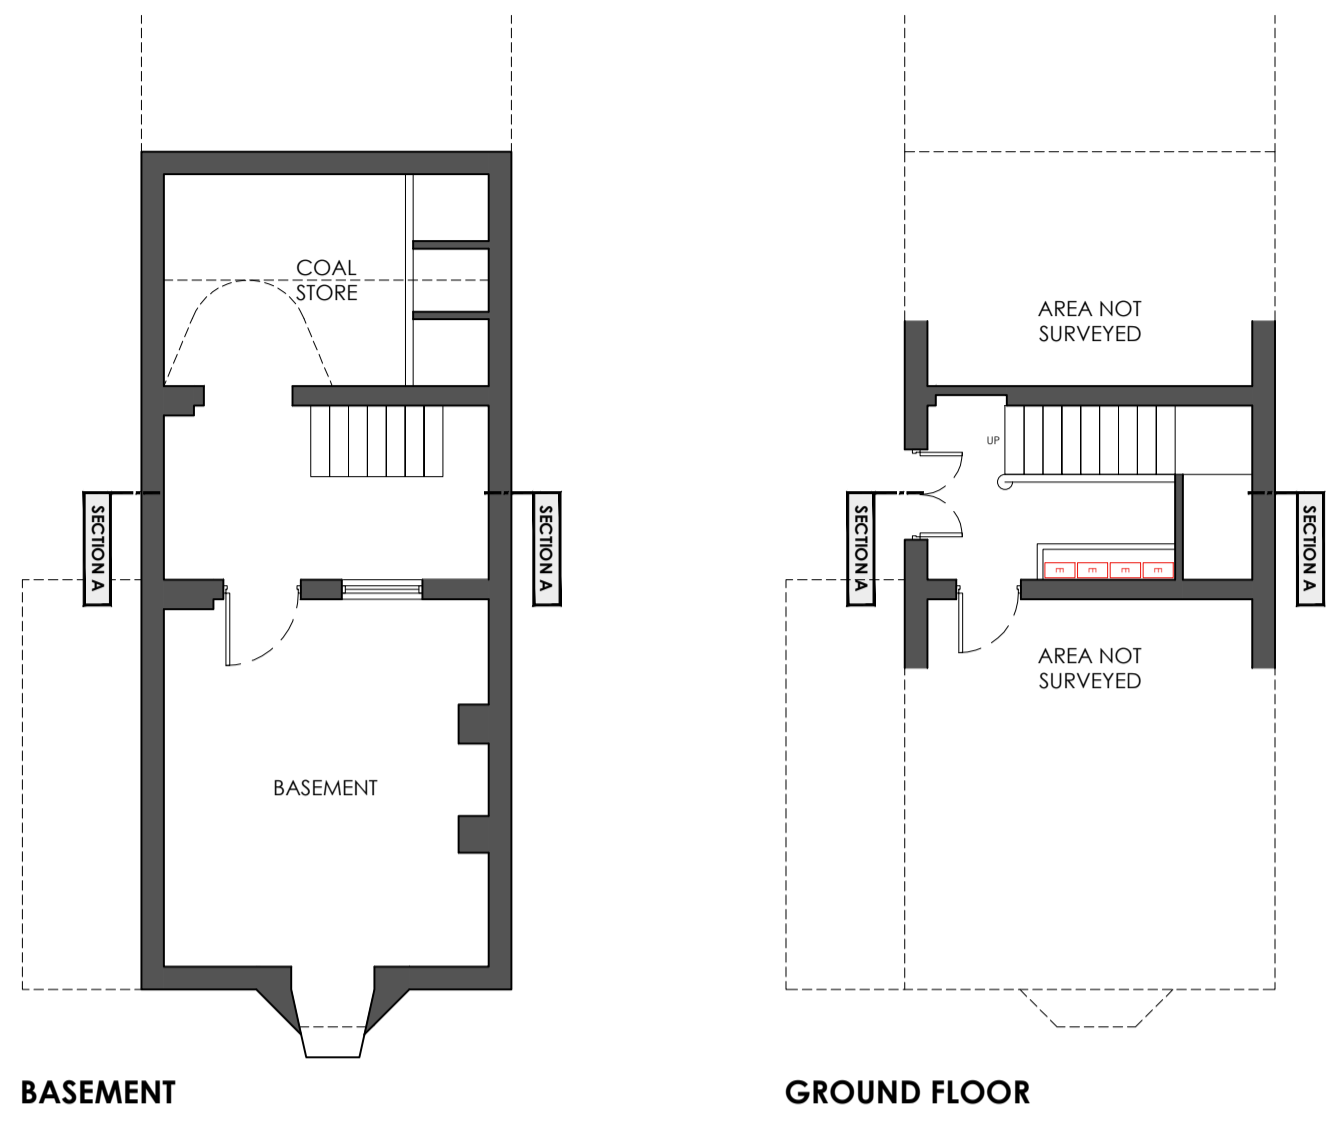

EXISTING FLOOR PLANS
 scale 1:100



EXISTING SITE PLAN
 scale 1:200

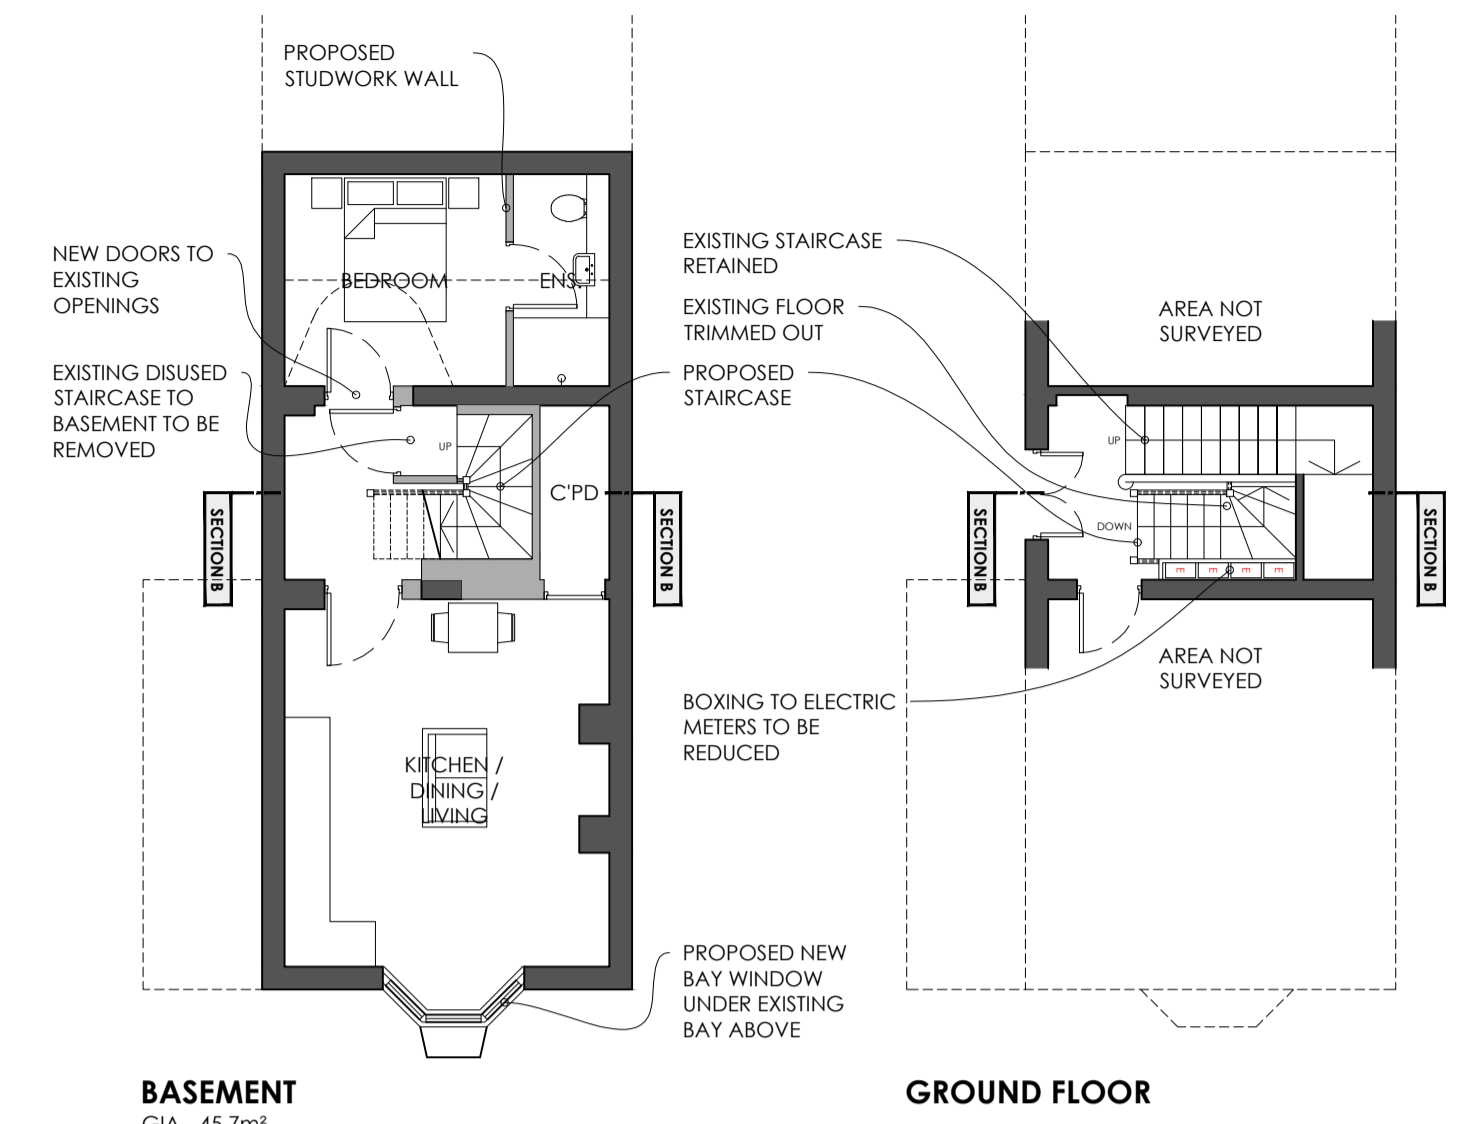



PROPOSED FLOOR PLANS
 scale 1:100




PROPOSED SITE PLAN
 scale 1:200




EXISTING ELEVATION
 scale 1:100

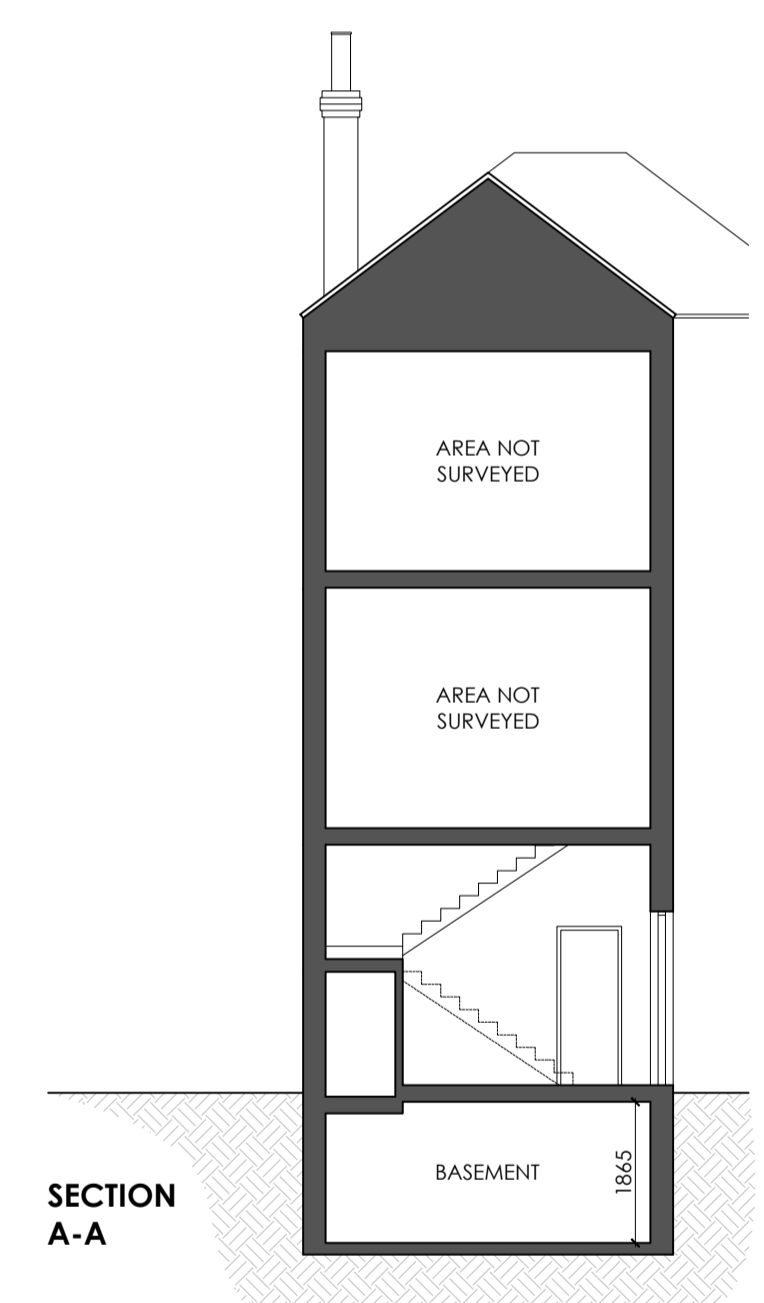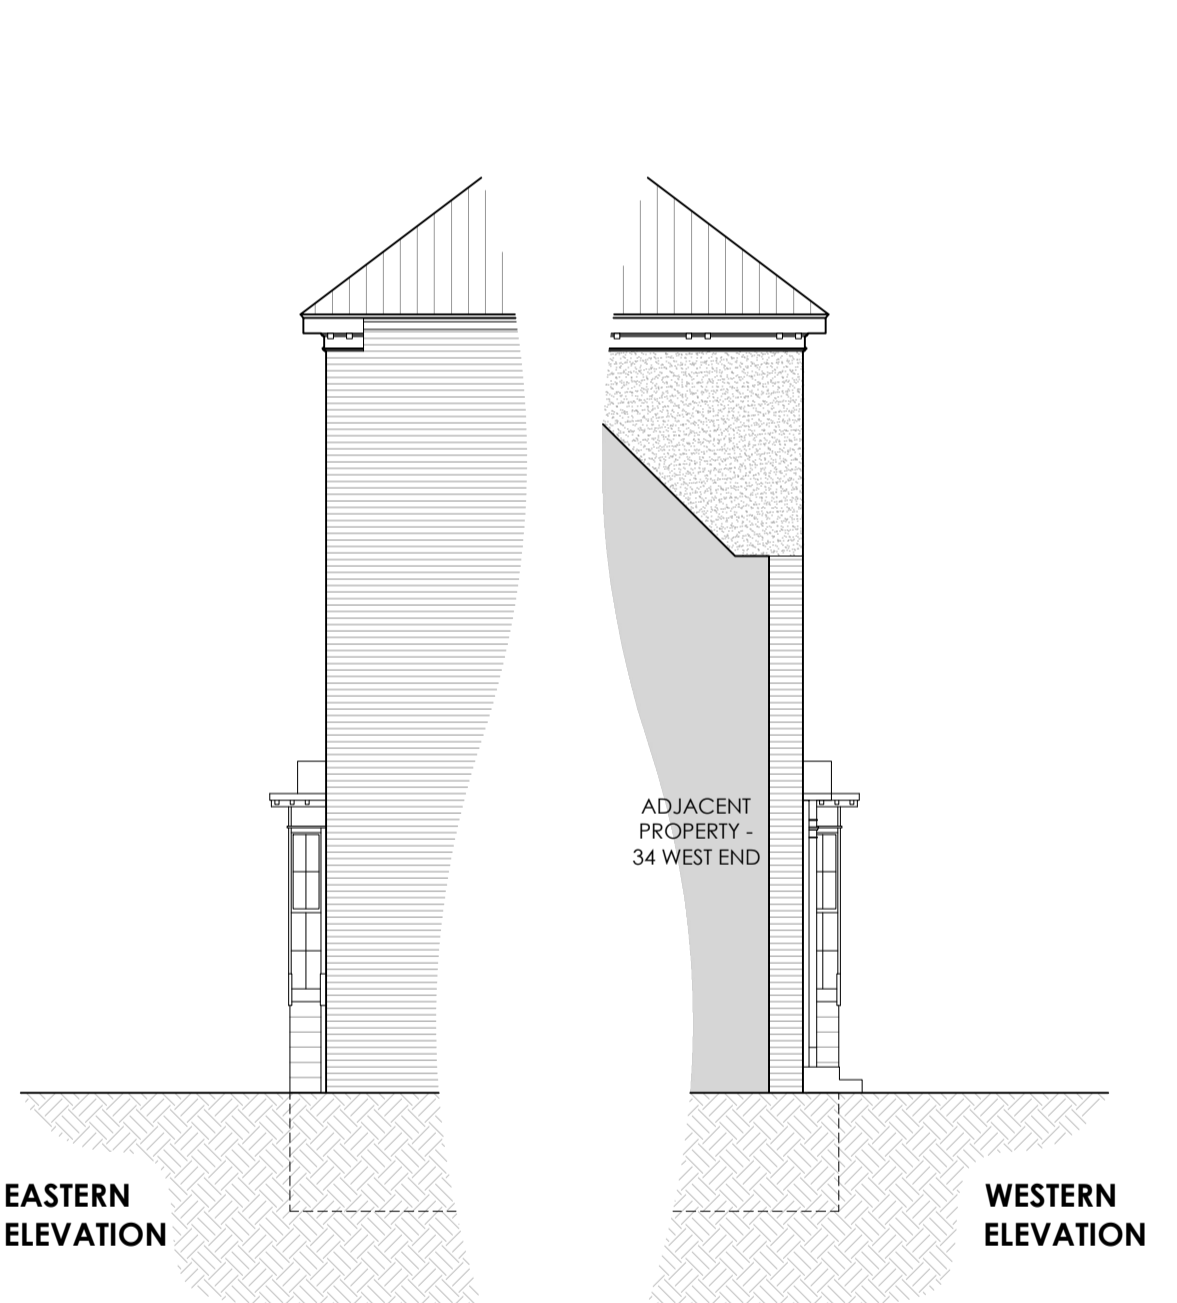

EXISTING SECTION
 scale 1:100

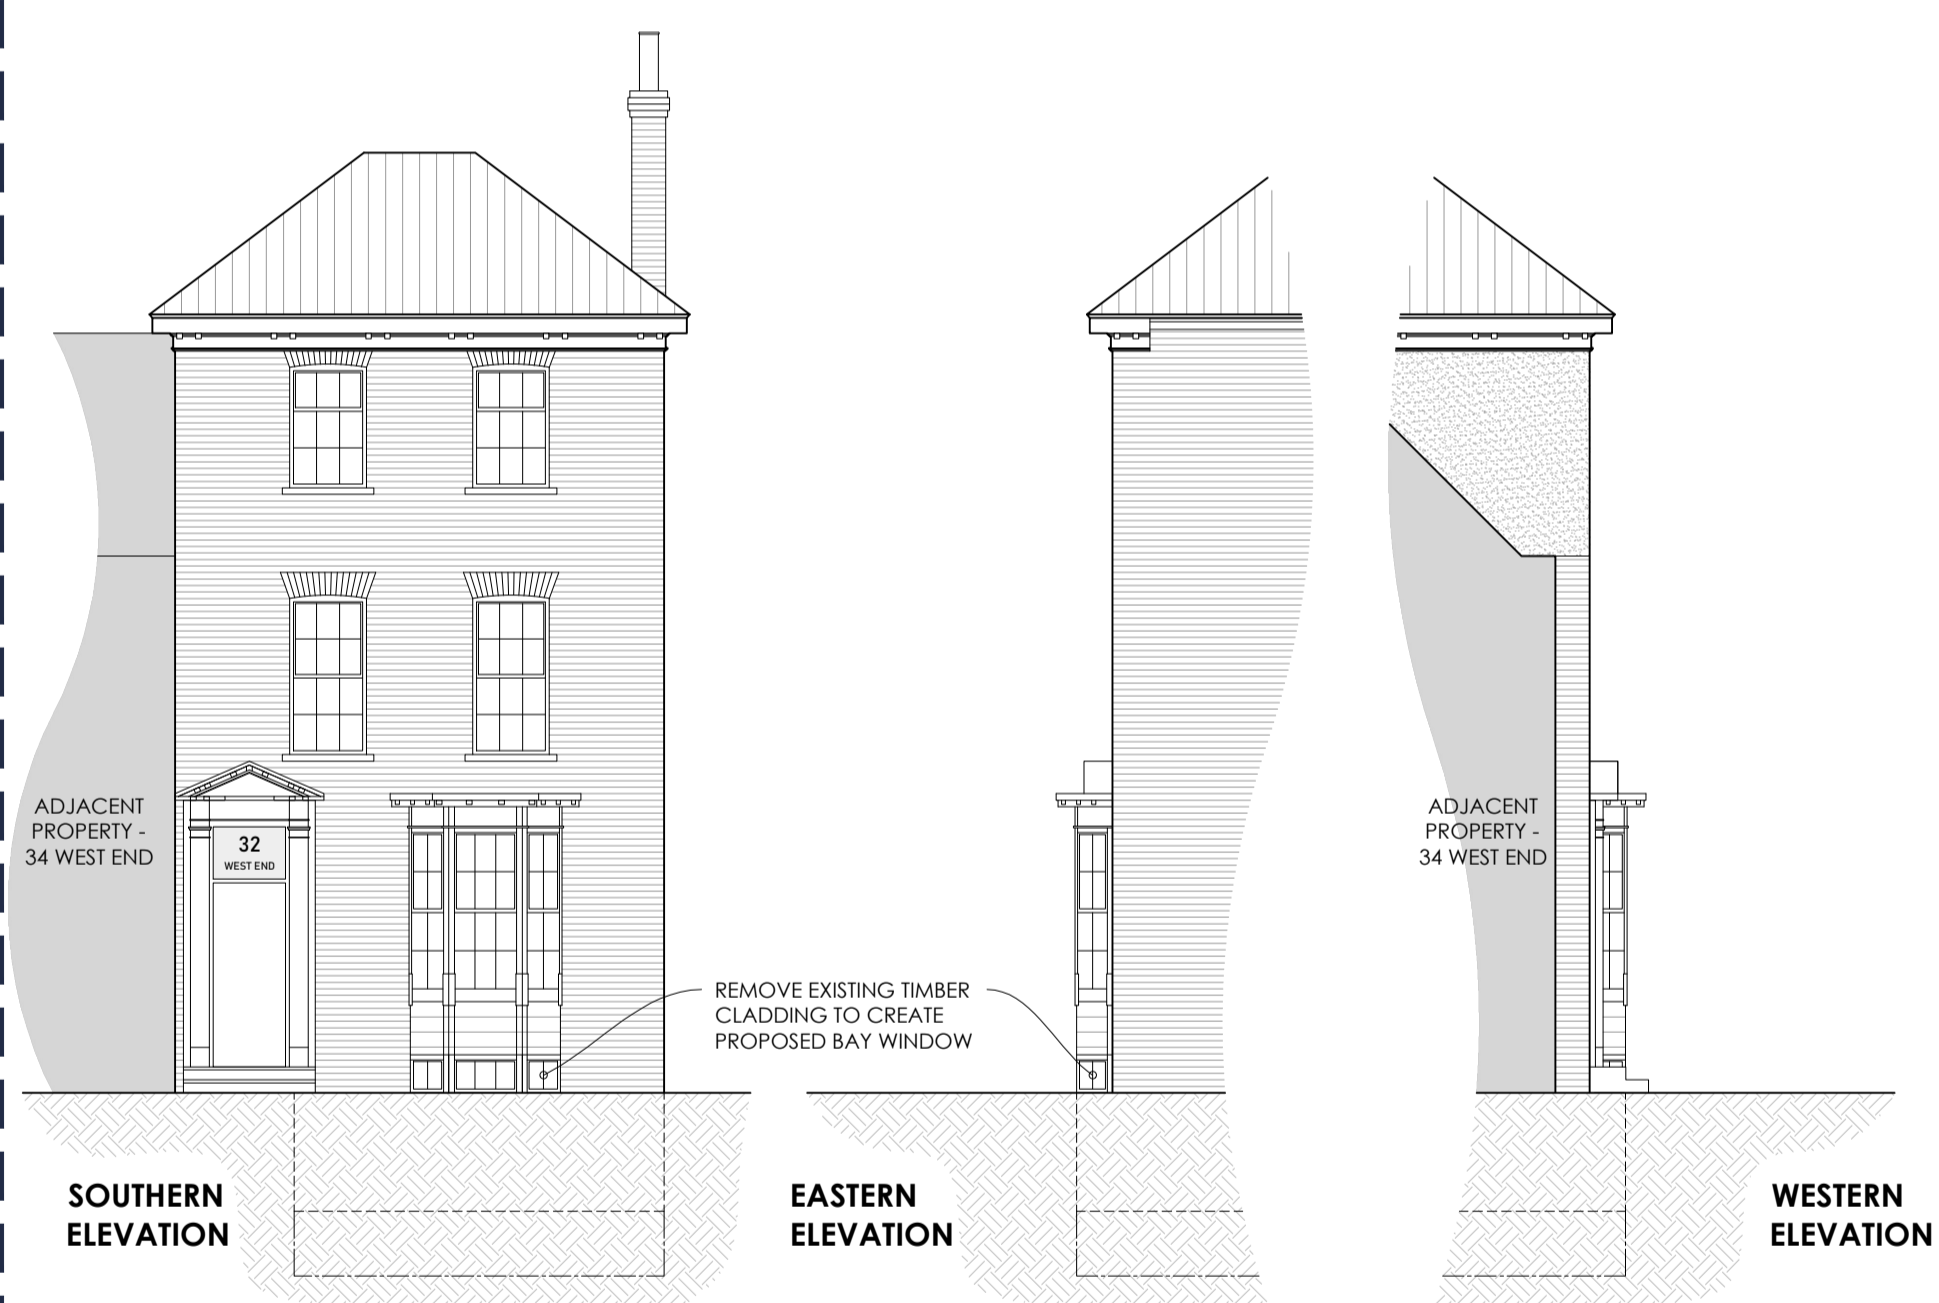

PROPOSED ELEVATION
 scale 1:100

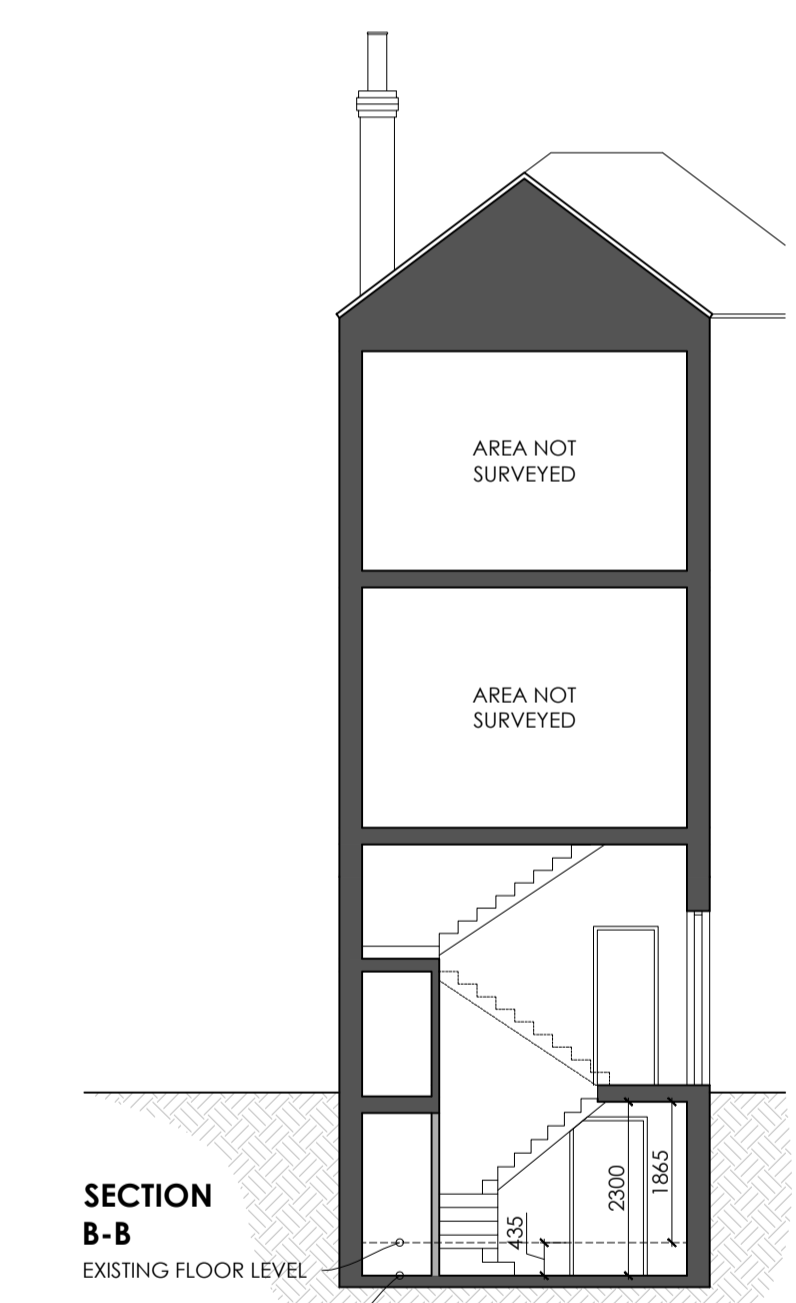

PROPOSED SECTION
 scale 1:100

ANY / ALL EXISTING FLOOR TILES THAT ARE TO BE TAKEN UP, ARE TO BE RETAINED AND RE-LAID AT THE PROPOSED LEVEL

Key:
 Existing
 Proposed



EXISTING SITE LOCATION PLAN
 scale 1:1250



Idc Design Consultancy
 12 Vickers Lane
 South
 Lincolnshire
 LN1 9PJ
 T 01507 81155
 E admin@idcdesignconsultancy.co.uk
 www.idcdesignconsultancy.co.uk

PROJECT | Proposed Alterations
 32 West End
 Holbeach, Spalding
 Lincolnshire, PE12 7DN

DATE | March 2025

TITLE | Existing & Proposed

SCALE | As Shown

ORIGINAL SIZE | A1

DRG STATUS | PLANNING

DRAWING NUMBER | LDC4632-20