



Existing Ground Floor Plan
Scale 1:50

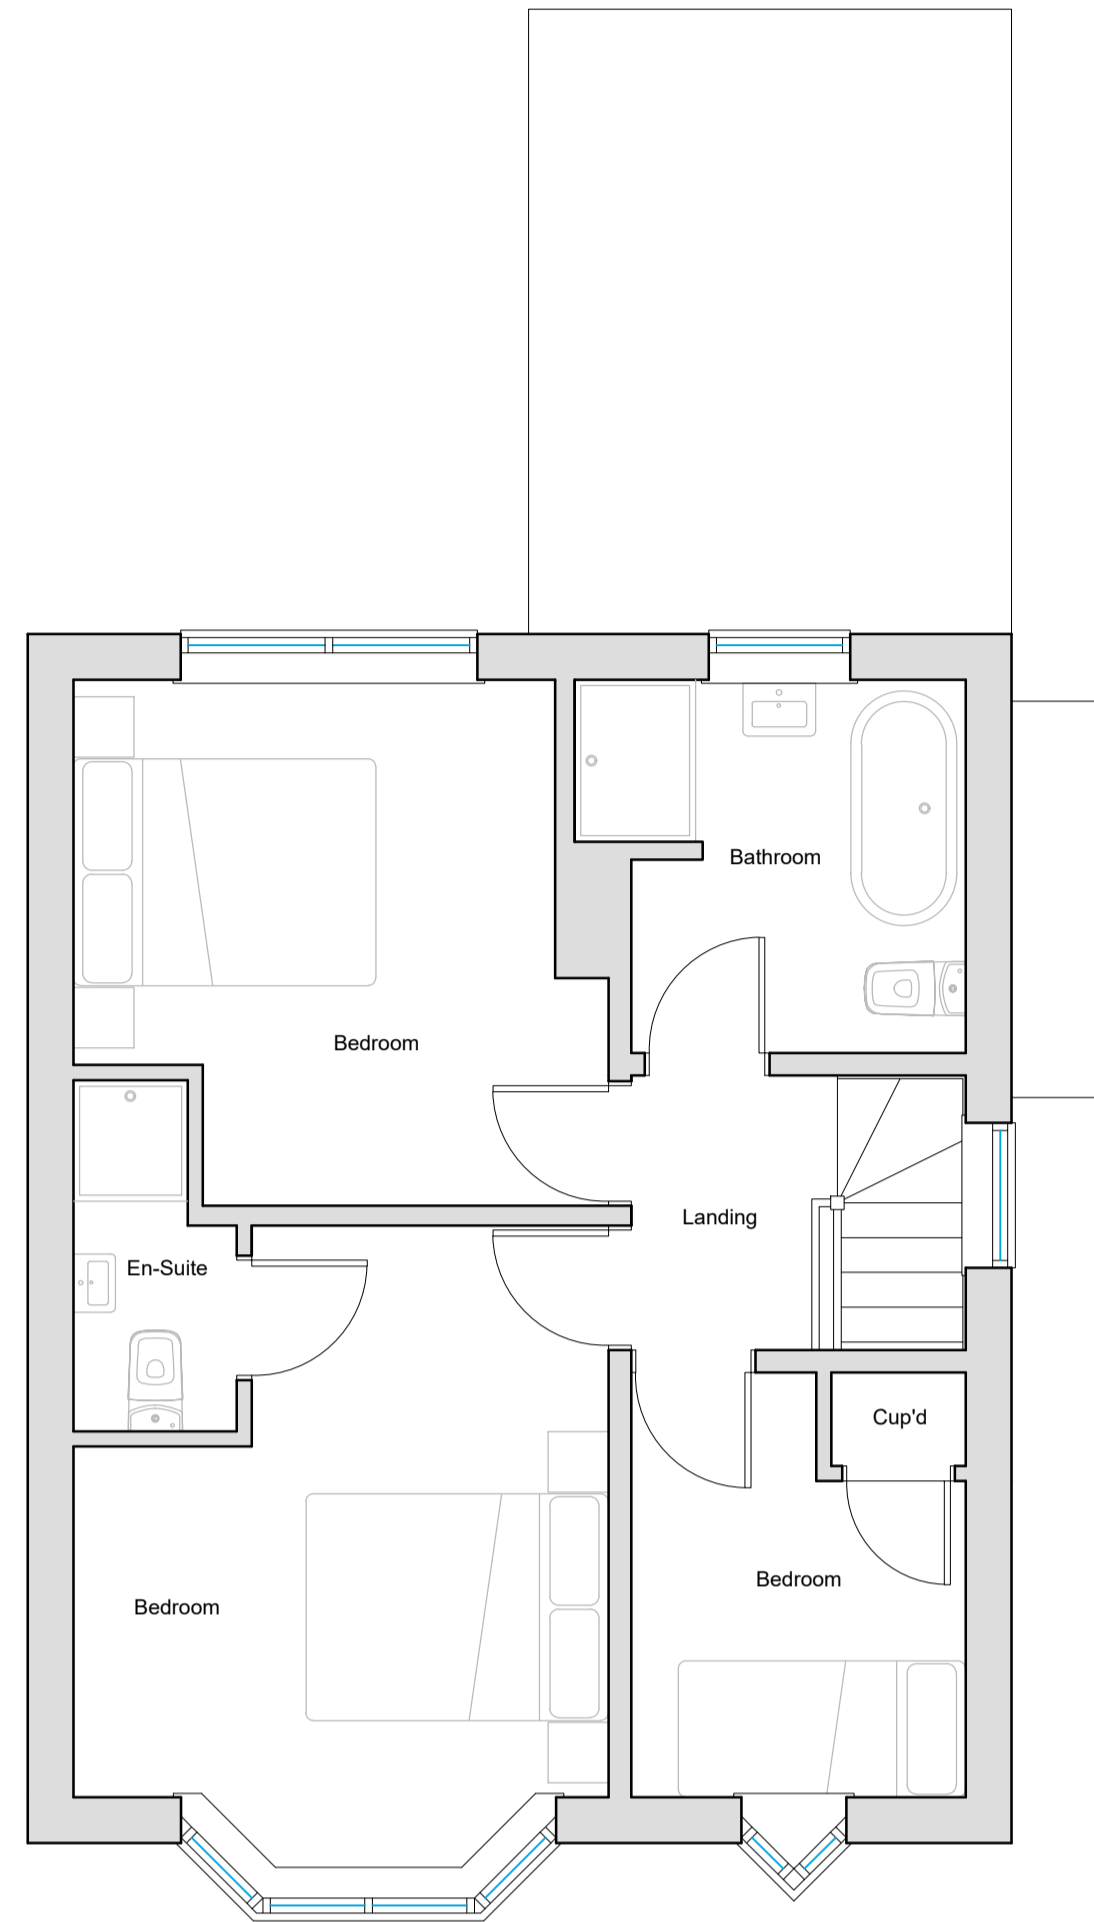

Existing First Floor Plan
Scale 1:50

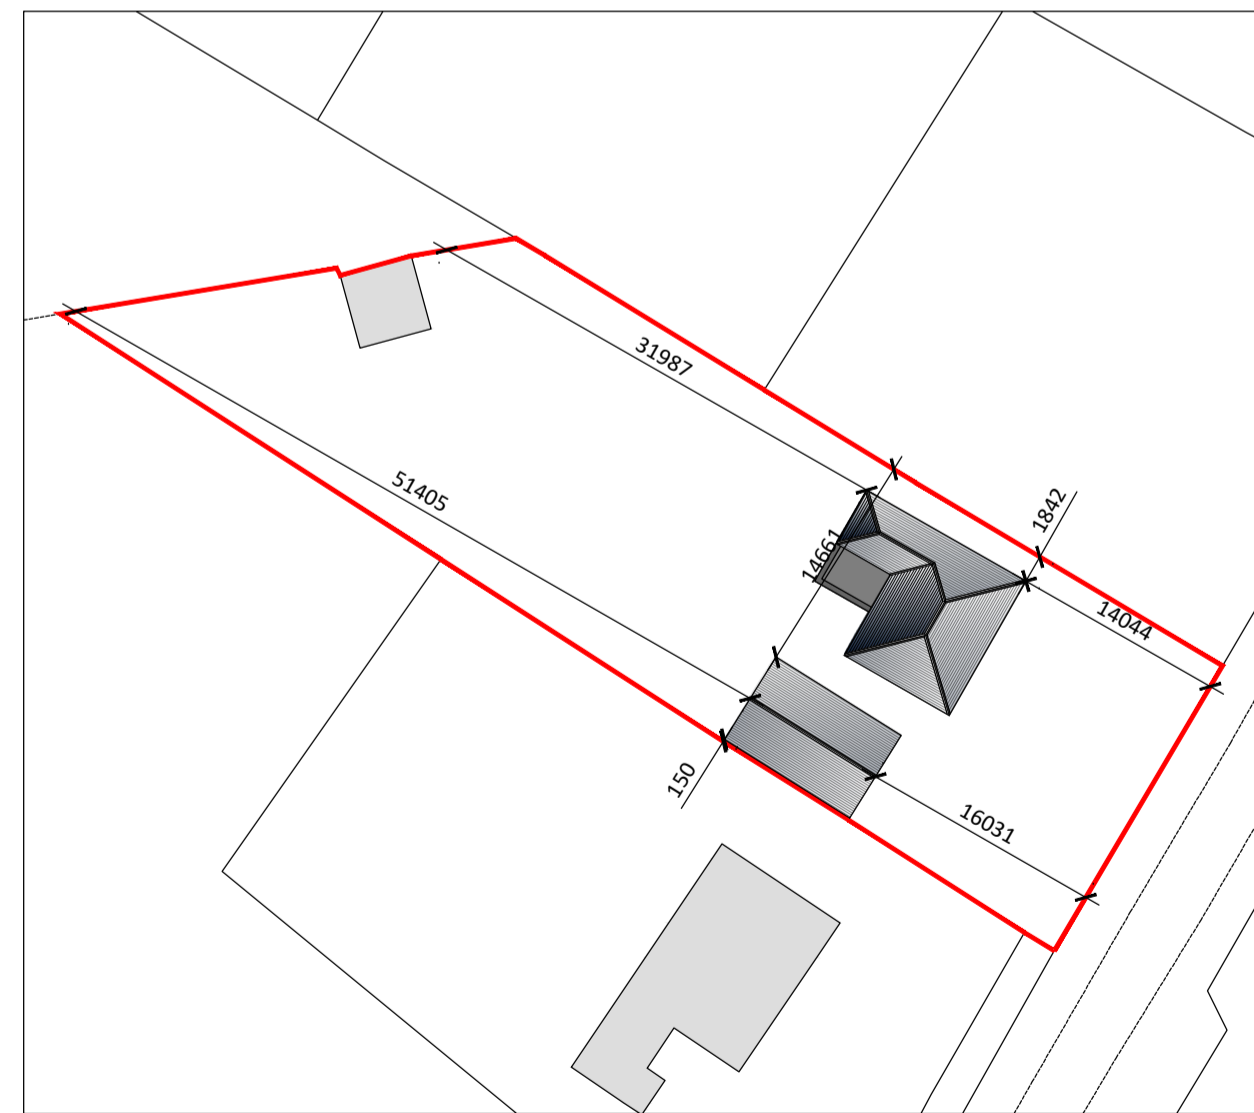


Proposed Block Plan
Scale 1:500



Site Location Plan
Scale 1:1250




Existing Front (SE) Elevation
Scale 1:100

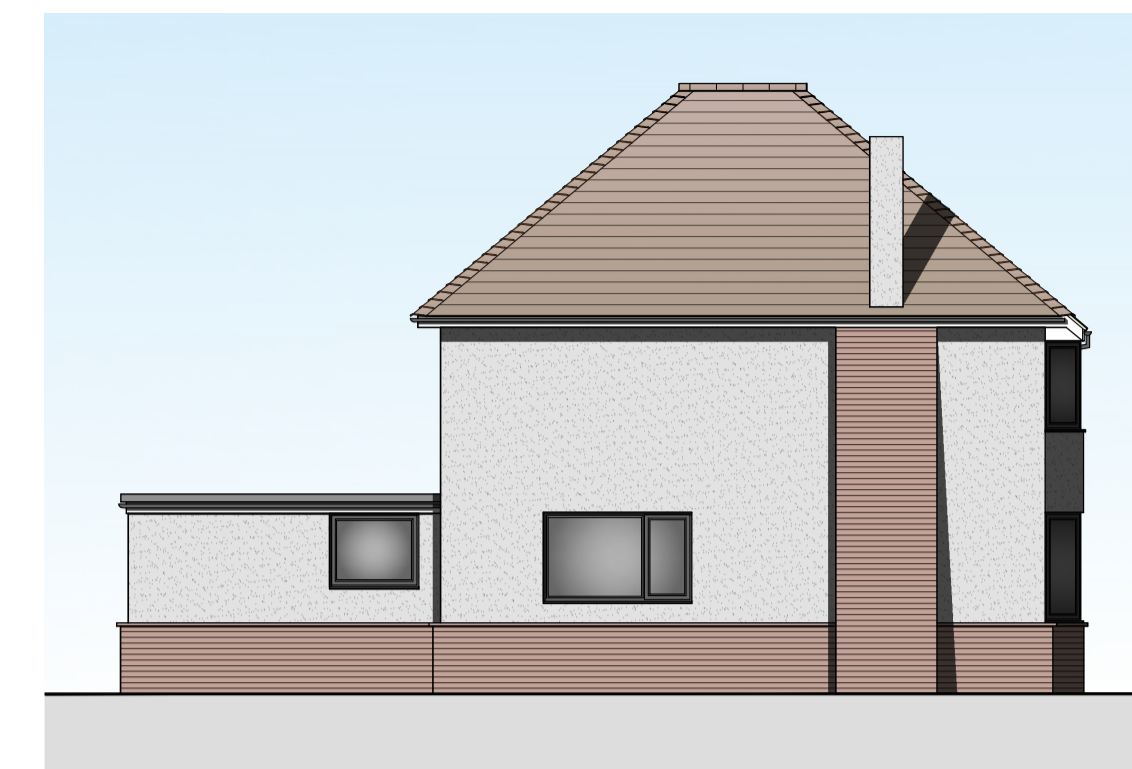


Existing Side (SW) Elevation
Scale 1:100




Existing Rear (NW) Elevation
Scale 1:100

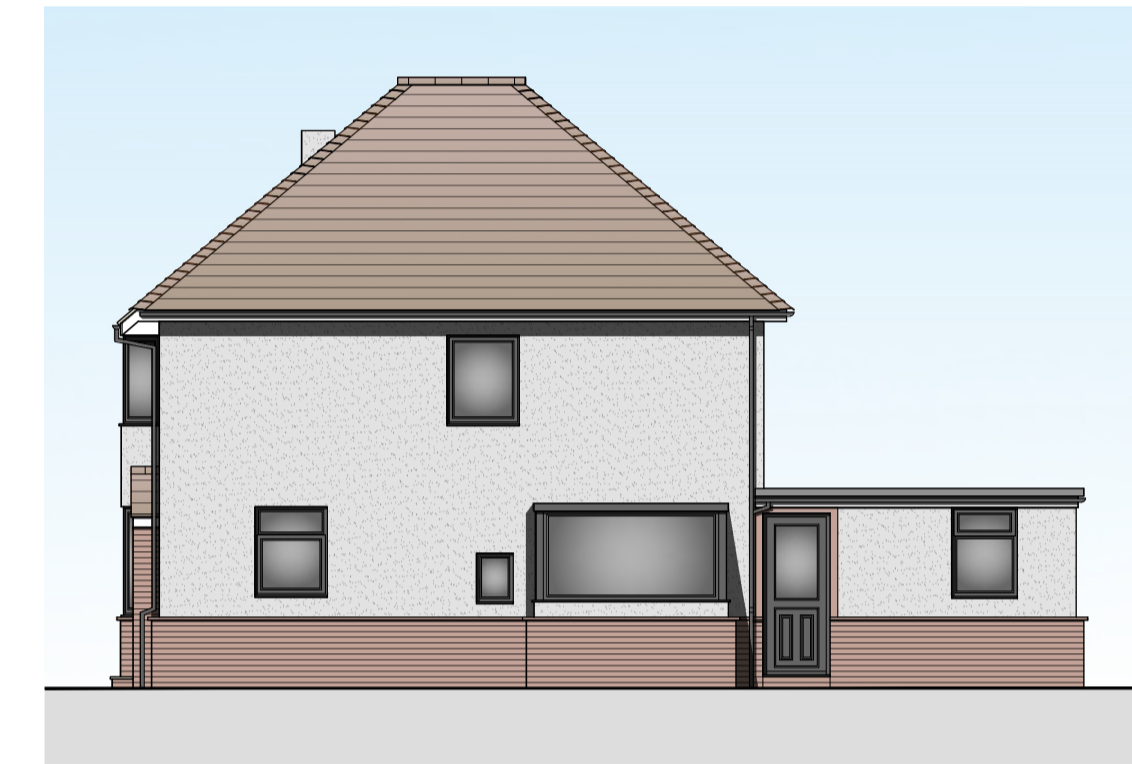


Existing Side (NE) Elevation
Scale 1:100

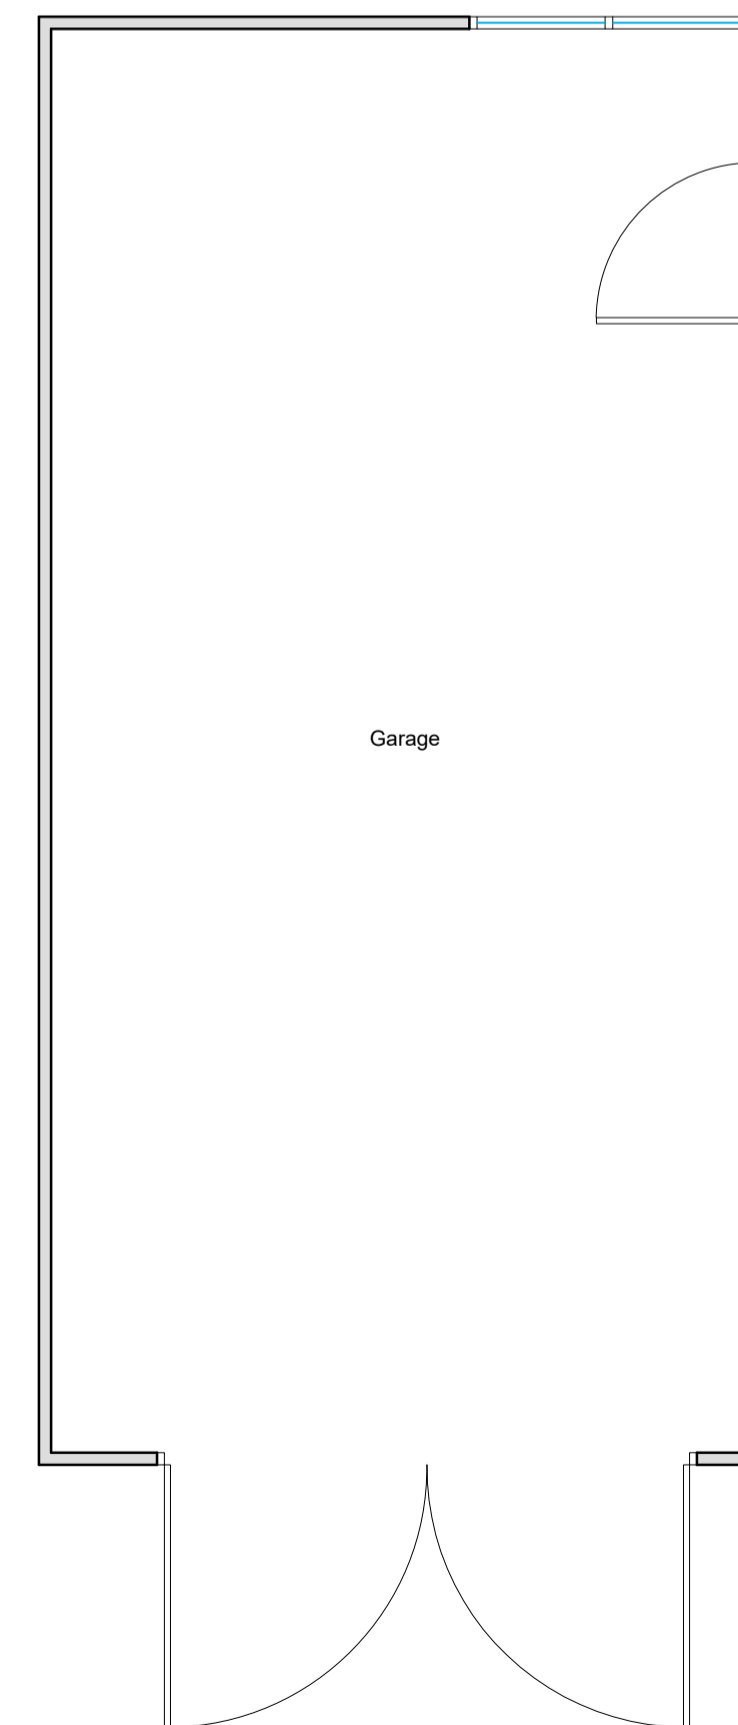


Existing Garage Floor Plan
Scale 1:50

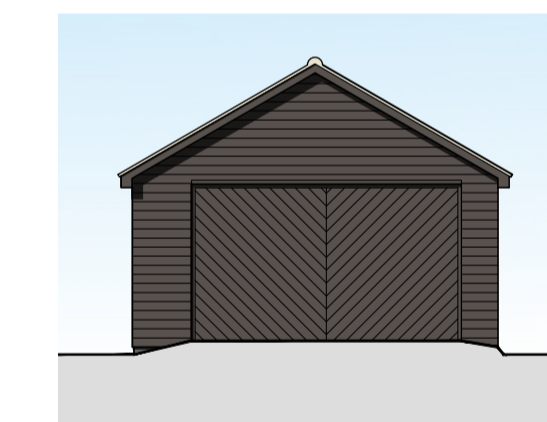


Existing Front (SE) Elevation
Scale 1:100

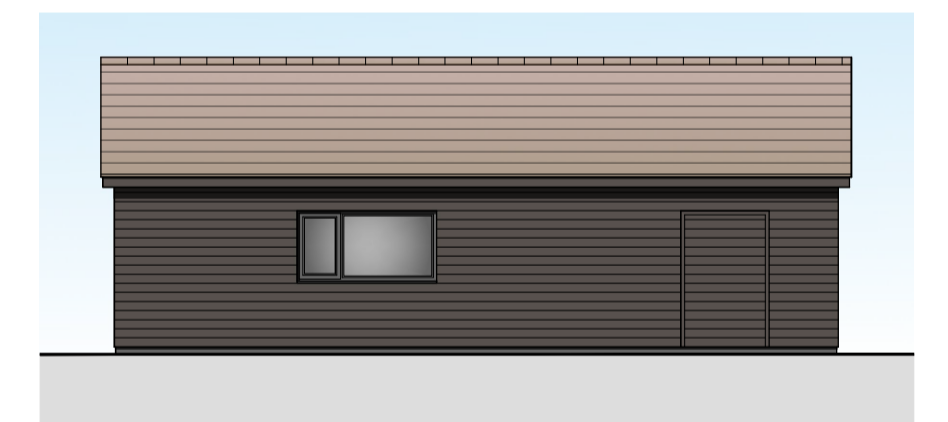



Existing Side (NE) Elevation
Scale 1:100

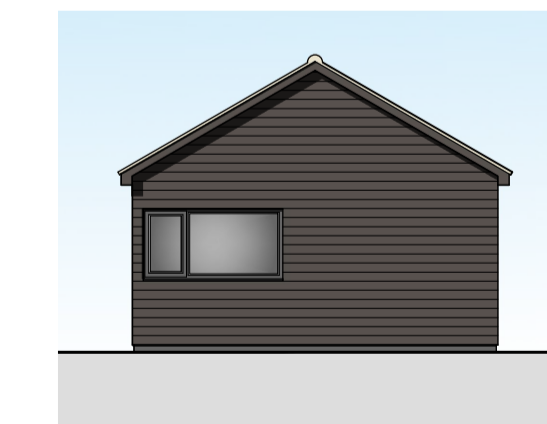

Existing Rear (NW) Elevation
Scale 1:100

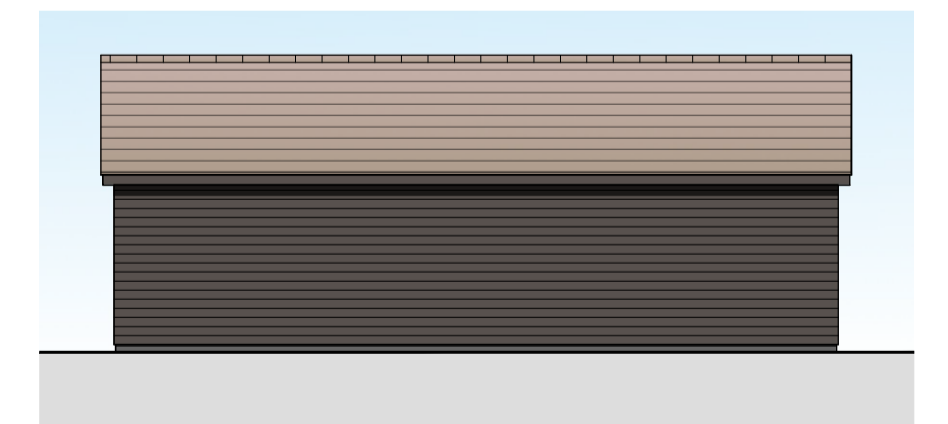

Existing Side (SW) Elevation
Scale 1:100

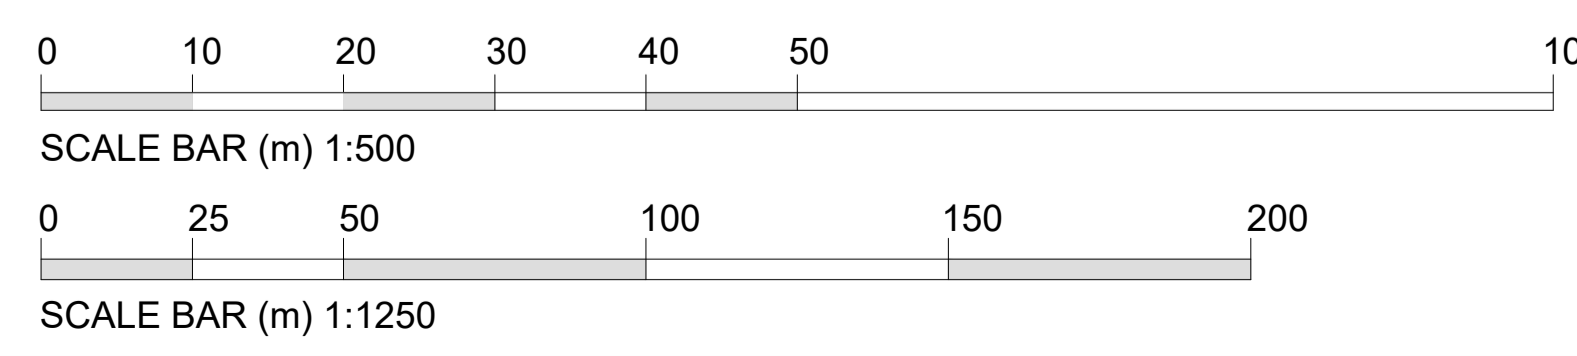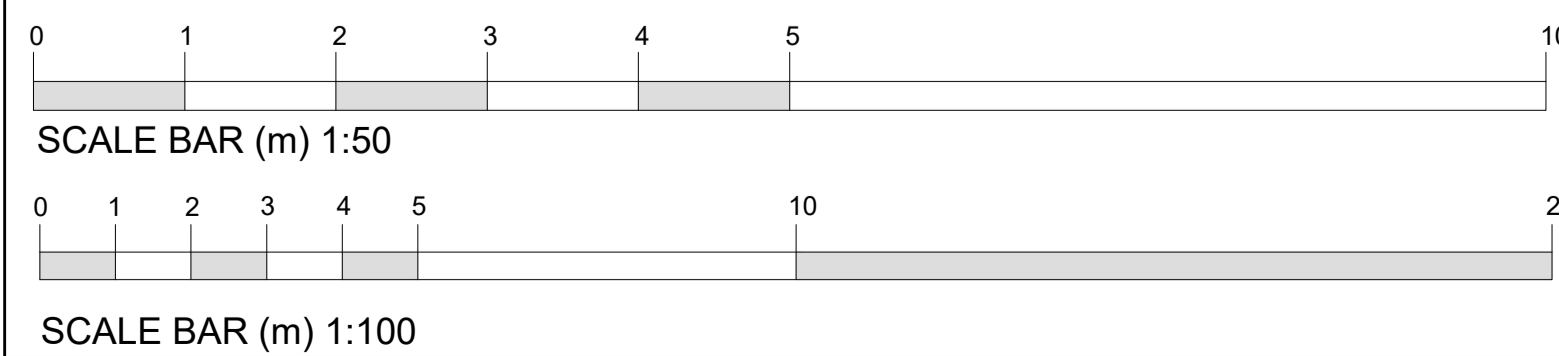

REV.	DESCRIPTION	DATE

PROJECT: TWO STOREY SIDE EXTENSION & REPLACEMENT GARAGE	
DRAWING: EXISTING FLOOR PLANS EXISTING ELEVATIONS	SITE LOCATION PLAN PROPOSED BLOCK PLAN
SIZE: A1	CLIENT: Mr & Mrs C. Pettitt
SCALE: as labelled	DRAWING BY: JC
DATE: 22/04/2026	SHEET: 0544/26/01

NOTES: THIS DRAWING/PLAN/SECTION IS THE PROPERTY OF JC ARCHITECTURAL CONSULTANT. NO UNAUTHORIZED COPYING OR REPRODUCTION IN ANY FORM IS PERMITTED WITHOUT OBTAINING PRIOR WRITTEN PERMISSION FROM JC ARCHITECTURAL CONSULTANT. JC ARCHITECTURAL CONSULTANT RESERVES THE RIGHT TO MODIFY THIS DRAWING/PLAN/SECTION AT ANY TIME. ALL DIMENSIONS ARE TO BE CONFIRMED ON SITE BY CONTRACTOR. ANY DISCREPANCIES ARE TO BE REPORTED TO JC ARCHITECTURAL CONSULTANT IMMEDIATELY. THE DESIGN HAS BEEN UNDERPANELLED AS FAR AS POSSIBLE TO AVOID RISKS TO HEALTH AND SAFETY OR TO REDUCE AND CONTROL THE EFFECTS OF ANY UNDESIRABLE HIGHWAY RELLEVANT INFORMATION REGARDING RISKS WHICH ARE NOT ABLE TO BE ELIMINATED WILL BE INCLUDED WITHIN THE PROJECT HEALTH AND SAFETY FILE.