



FIRST FLOOR PLAN



SIDE ELEVATION

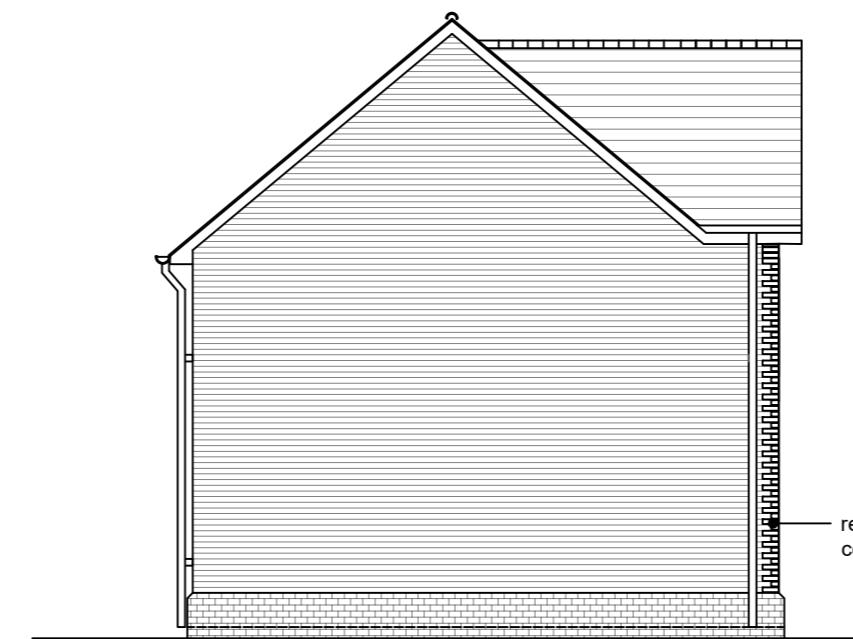

FRONT ELEVATION

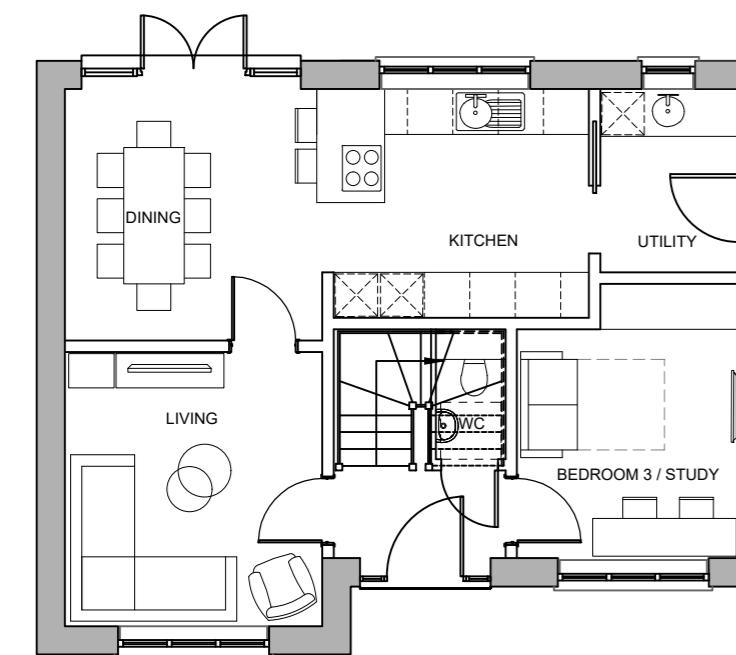

GROUND FLOOR PLAN



SIDE ELEVATION



REAR ELEVATION

AS: PLOT 109
HANDED: PLOT 124

Notes:
 • All drawings are subject to Planning and Building Control consent.
 • The details shown are for design intent purposes only and are subject to further design development with suppliers and sub-contractors.
 • Proposals subject to consultation and approval from Local Authority Building Control or an Approved Inspector.
 • All setting out dimensions should be checked on-site prior to construction and any discrepancies and/or omissions should be reported to the Architect immediately.

0 1 2 3 4 5m
Scale 1:100

Rev. Date Details

Drawn Chkd Rev. Date Details

A 04.02.25 Issued for planning

FM

DH

Drawn Chkd

Issued for:
PLANNING
 Drawing: Project No: 20062
 House 4B7P D (116) Variant 1 Scale: 1:100 @A2
 T: (01425) 655806
 Project/Client: Dwg No: P207
 Land at Battlefields Lane Cicero Estates Rev: A

BrightSPACE
architects
 27 Glasshouse Studios, Fryern Court Road, Fordingbridge, Hampshire, SP6 4DX
 www.brightspacearchitects.com
 © Brightspace Architects Ltd. Contractors must work only to figures dimensions which are to be checked on site.
 Registered Office: 27 Northover Rd, Pennington, Lyndhurst, Hampshire, SO21 8GU. Registered Number: 07399008