


SINGLE GARAGE GROUND FLOOR PLAN

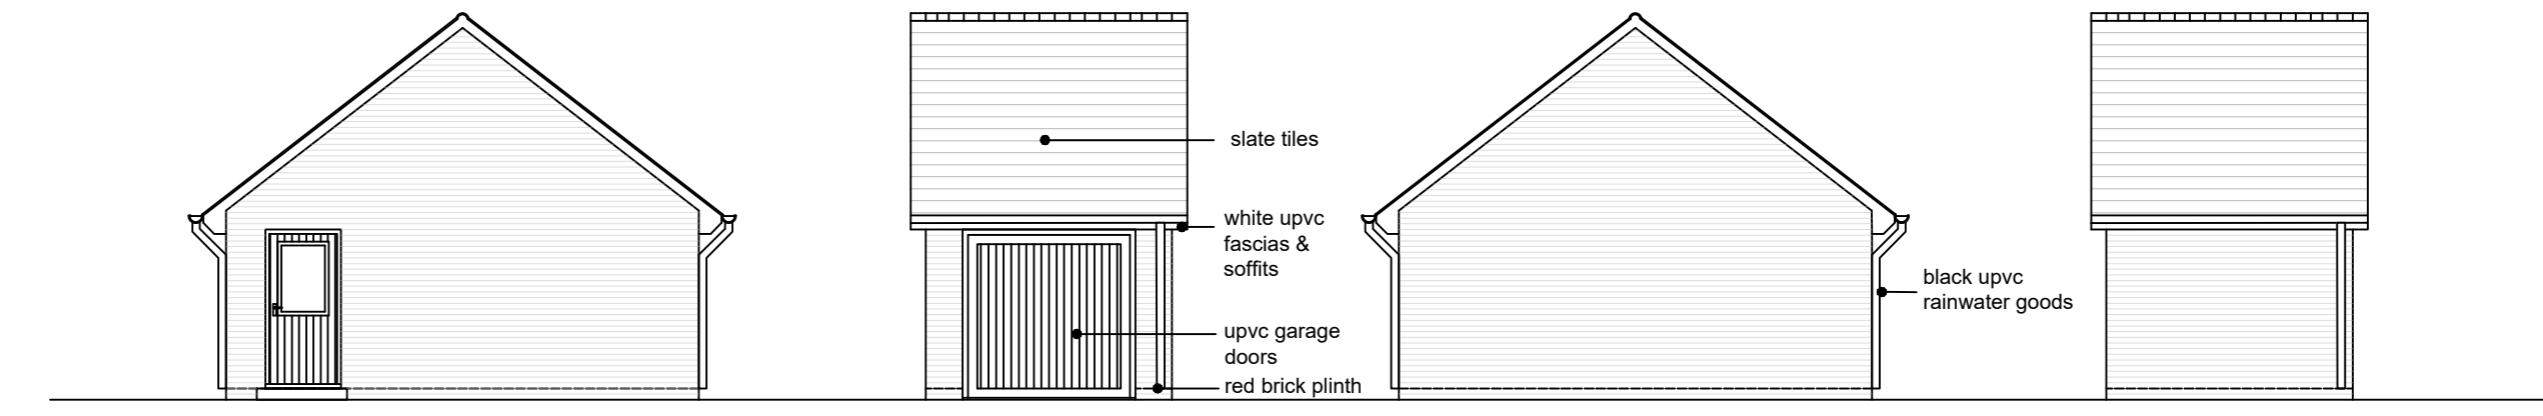

AS: PLOT 109 & 124

Notes:

- All drawings are subject to Planning and Building Control consent.
- The details shown are for design intent purposes only and are subject to further design development with suppliers and sub-contractors.
- Proposals subject to consultation and approval from Local Authority Building Control or an Approved Inspector.
- All setting out dimensions should be checked on-site prior to construction and any discrepancies and/or omissions should be reported to the Architect immediately.

0 1 2 3 4 5m
Scale 1:100

Rev. Date Details

Drawn Chkd

A

04.02.25

Issued for planning

FM

DH

Drawn Chkd

PLANNING

Drawing: Project No: Garage Floor Plans 20062 and Elevations

Scale: 1:100 @A2

Project/Client: Dwg No: Land at Battlefields Lane P208 Cicero Estates

Rev: A

27 Glasshouse Studios, Fryern Court Road, Fordingbridge, Hampshire, SP6 4DX
T: (01425) 655806
© Brightspace Architects Ltd. Contractors must work only to figures dimensions which are to be checked on site.
Registered Office: 27 Northover Rd, Pennington, Lyndhurst, Hampshire, SO41 8GU. Registered Number: 0739908

BrightSPACE
architects