
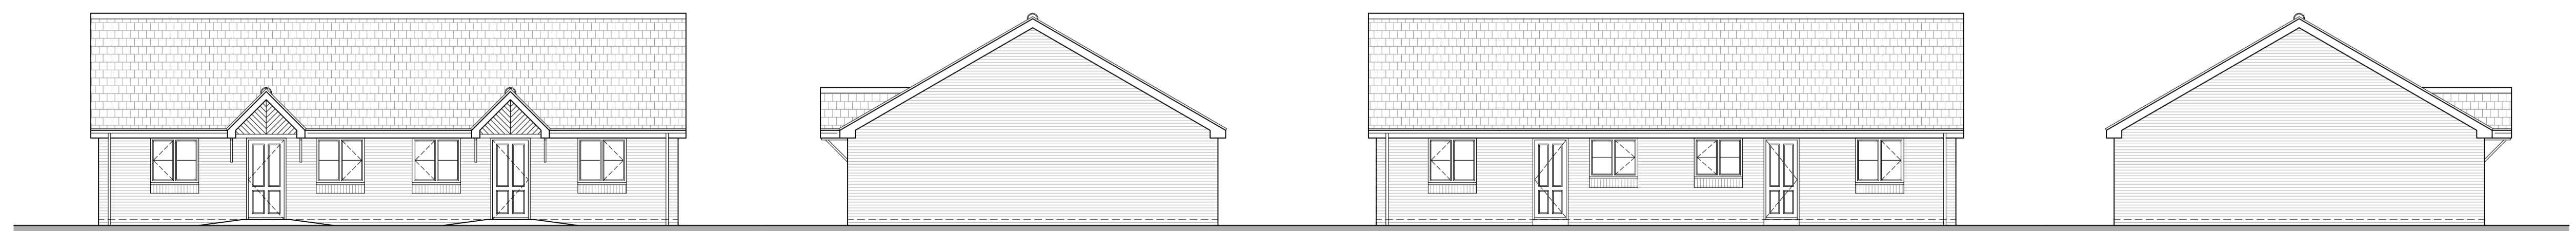
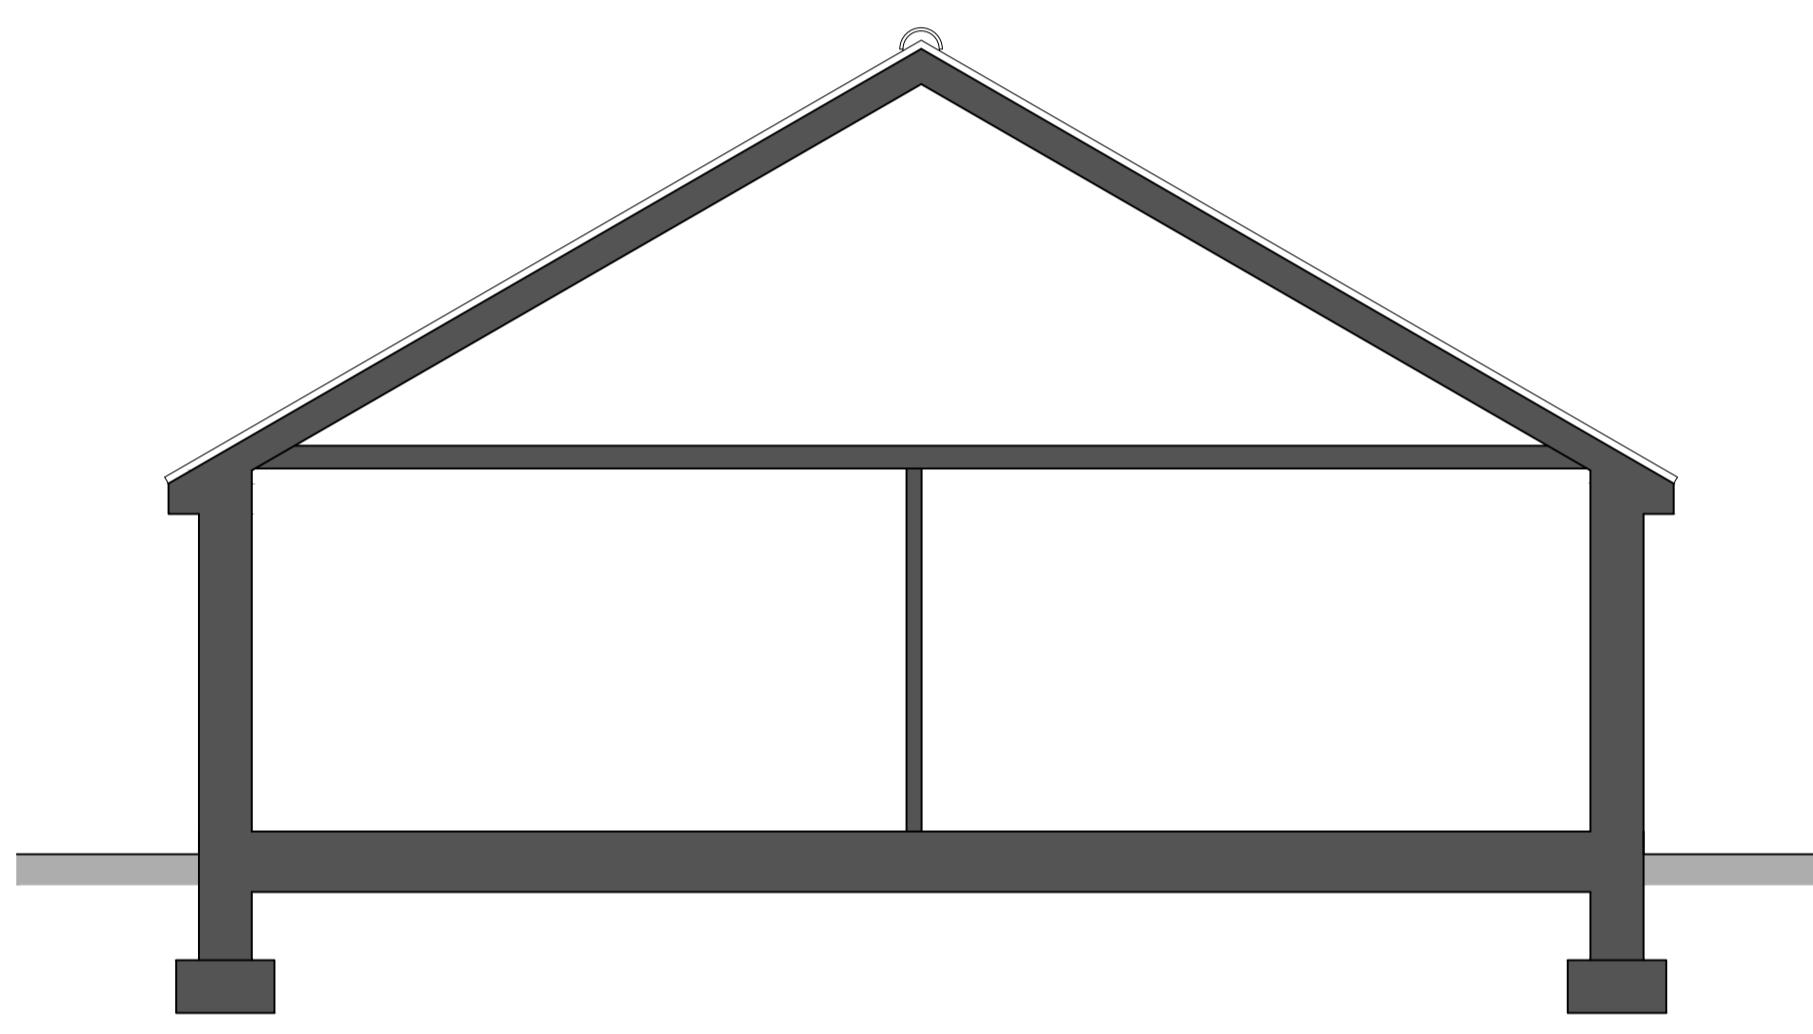
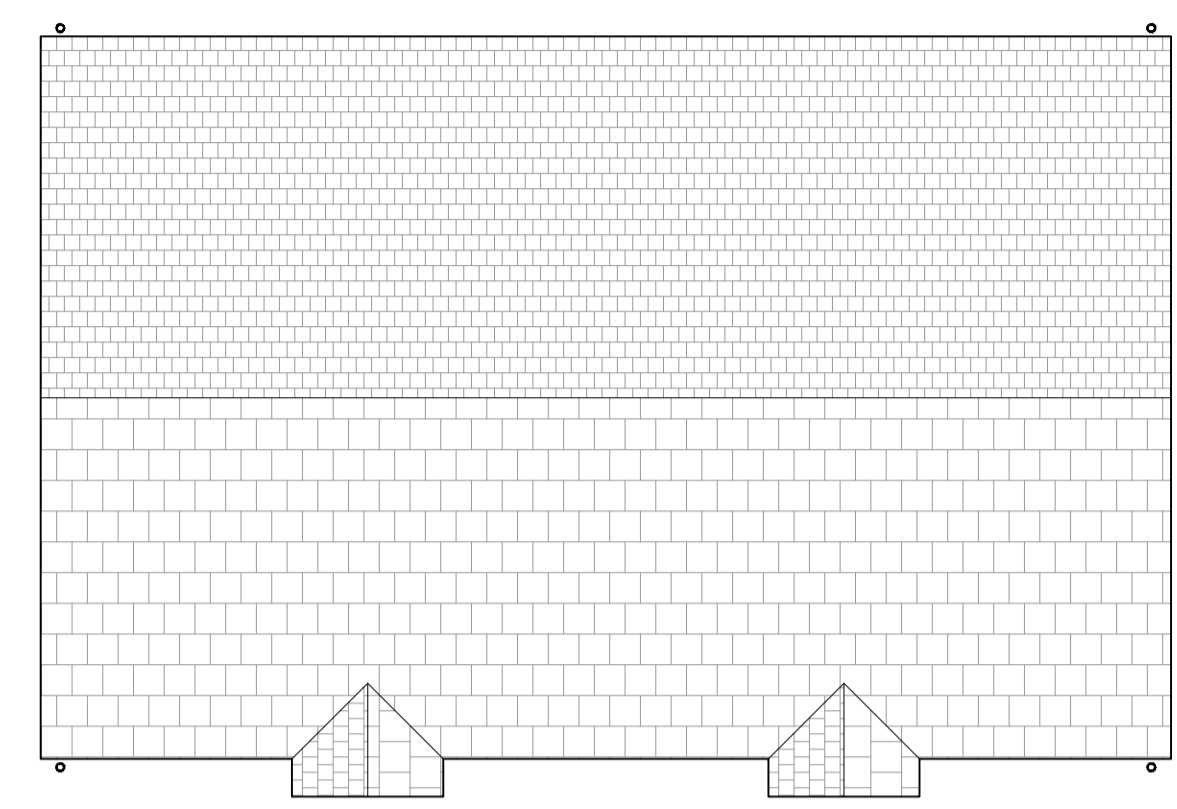


This drawing is the copyright of **Idc Design Consultancy** and must not be reproduced without written consent. The client/contractor is responsible for holding and checking all dimensions on site prior to commencement, particularly where building elements have not been accessible during surveys, and reporting back to the architect/consultant any discrepancies. All materials specified on this drawing are to be used in strict accordance with manufacturer's written instructions and current codes of practice.

All details and specifications on this drawing and in relation to this specific project should be adhered to. If any deviations occur the contractor/client should inform **Idc Design Consultancy** immediately as we cannot be held responsible for errors resulting from unexplained detail and specification changes.

DRAWING ISSUES AND REVISIONS
....

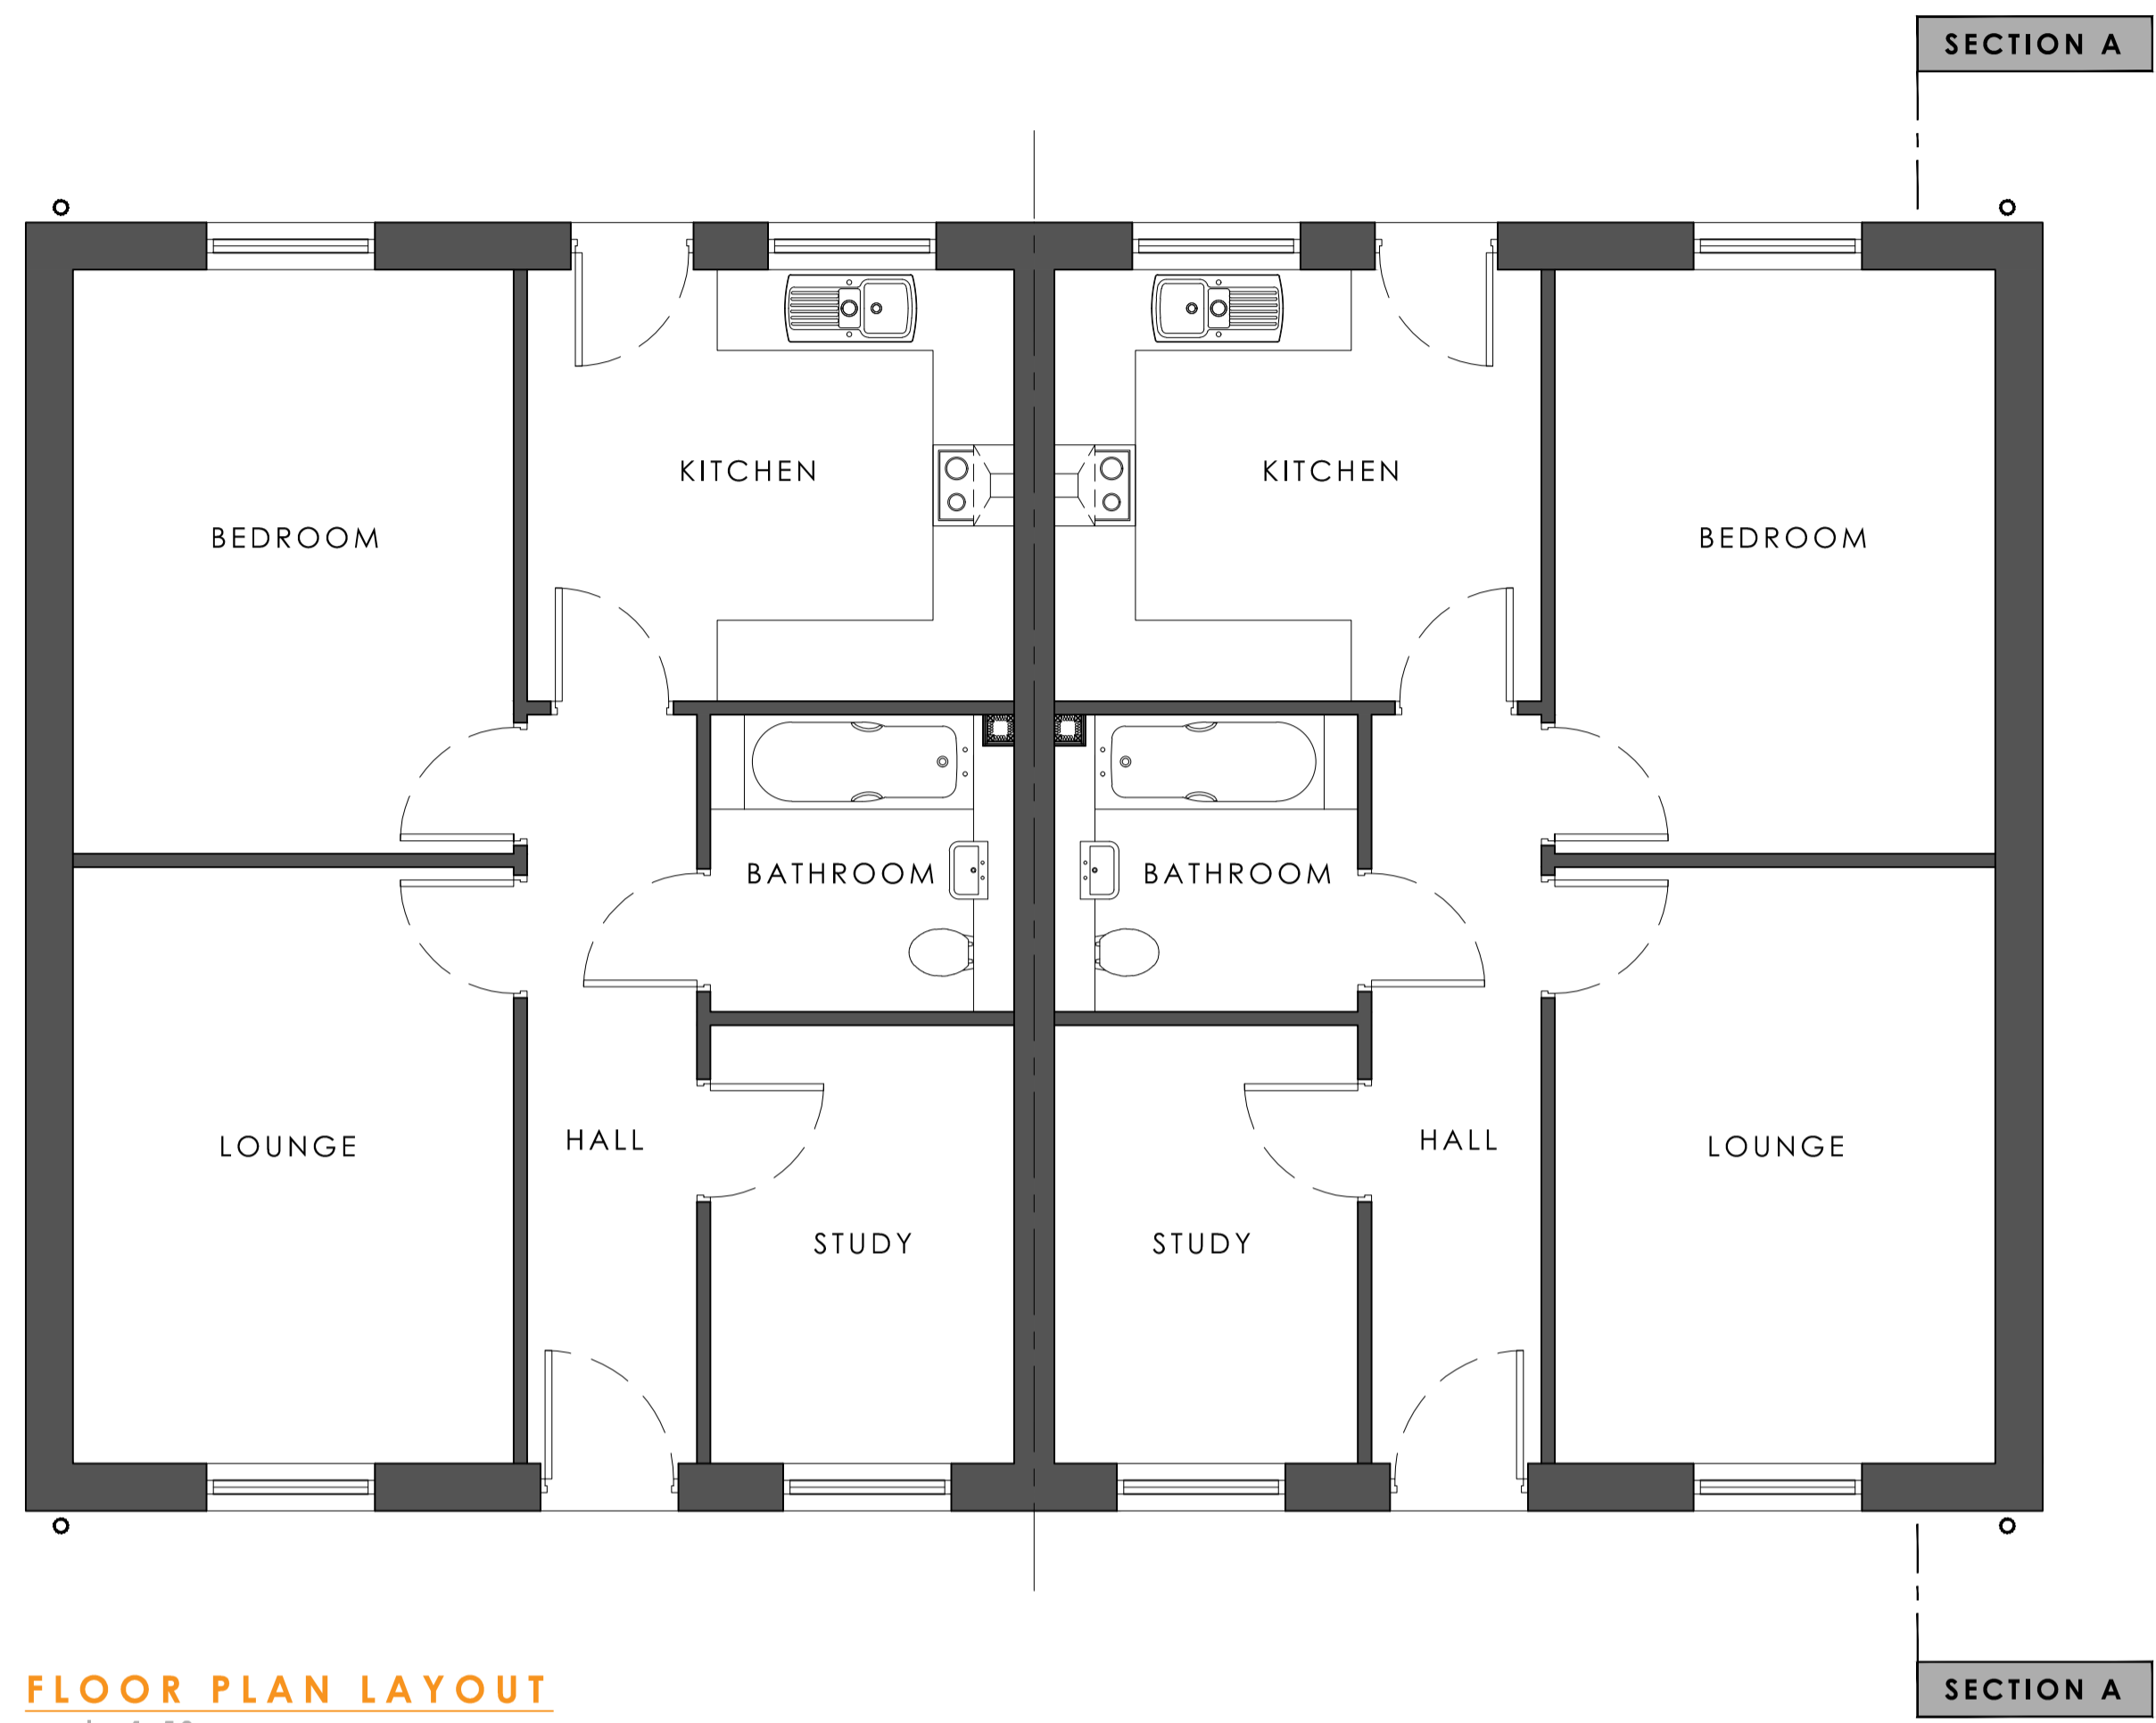

Front Elevation

Side Elevation

Rear Elevation

Side Elevation

ELEVATIONS
scale 1:100



Idc Design Consultancy
12 Vickers Lane
South
Lincolnshire
LN11 9PZ
T 01509 411155
E admin@idcdesignconsultancy.co.uk
www.idcdesignconsultancy.co.uk

PROJECT | Wignals Wood,
Wignals Gate,
Holbeach,
Spalding, Lincs

DATE | July 2025

TITLE | Proposed Bungalows

SCALE | 1:50 / 1:100

ORIGINAL SIZE | A1

DRG STATUS | PLANNING

DRAWING NUMBER | LDC4657 - 04