



NOTE: Heights and depth of new extension to line through with adjacent extension.

03 PROPOSED WEST ELEVATION 02  
PP100 1:100

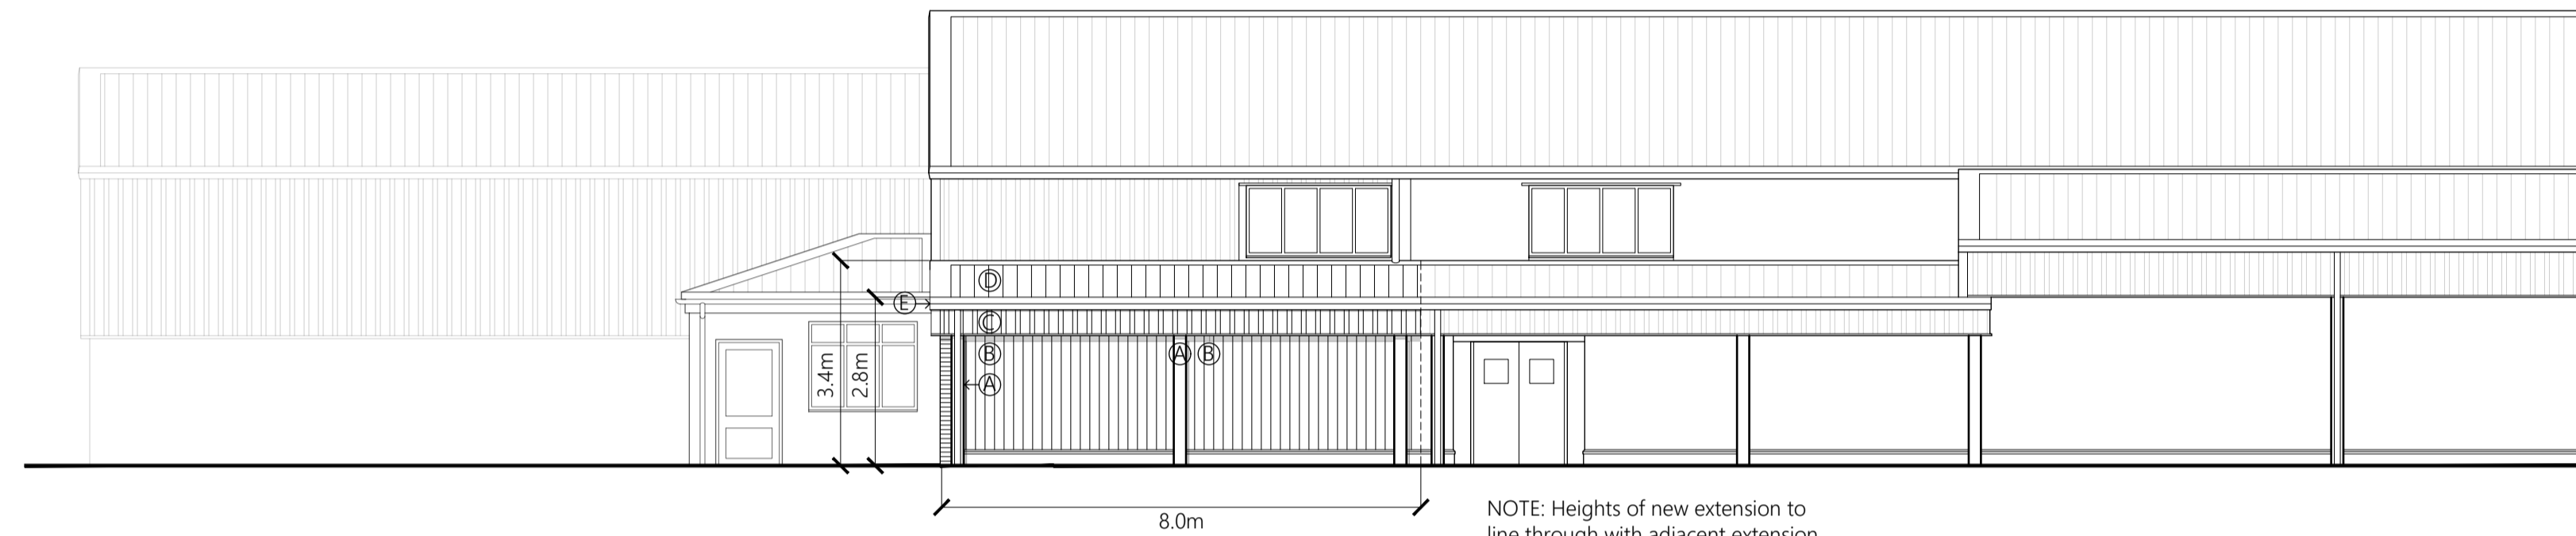

NOTE: Heights of new extension to line through with adjacent extension.


02 PROPOSED SOUTH ELEVATION 01  
PP100 1:100

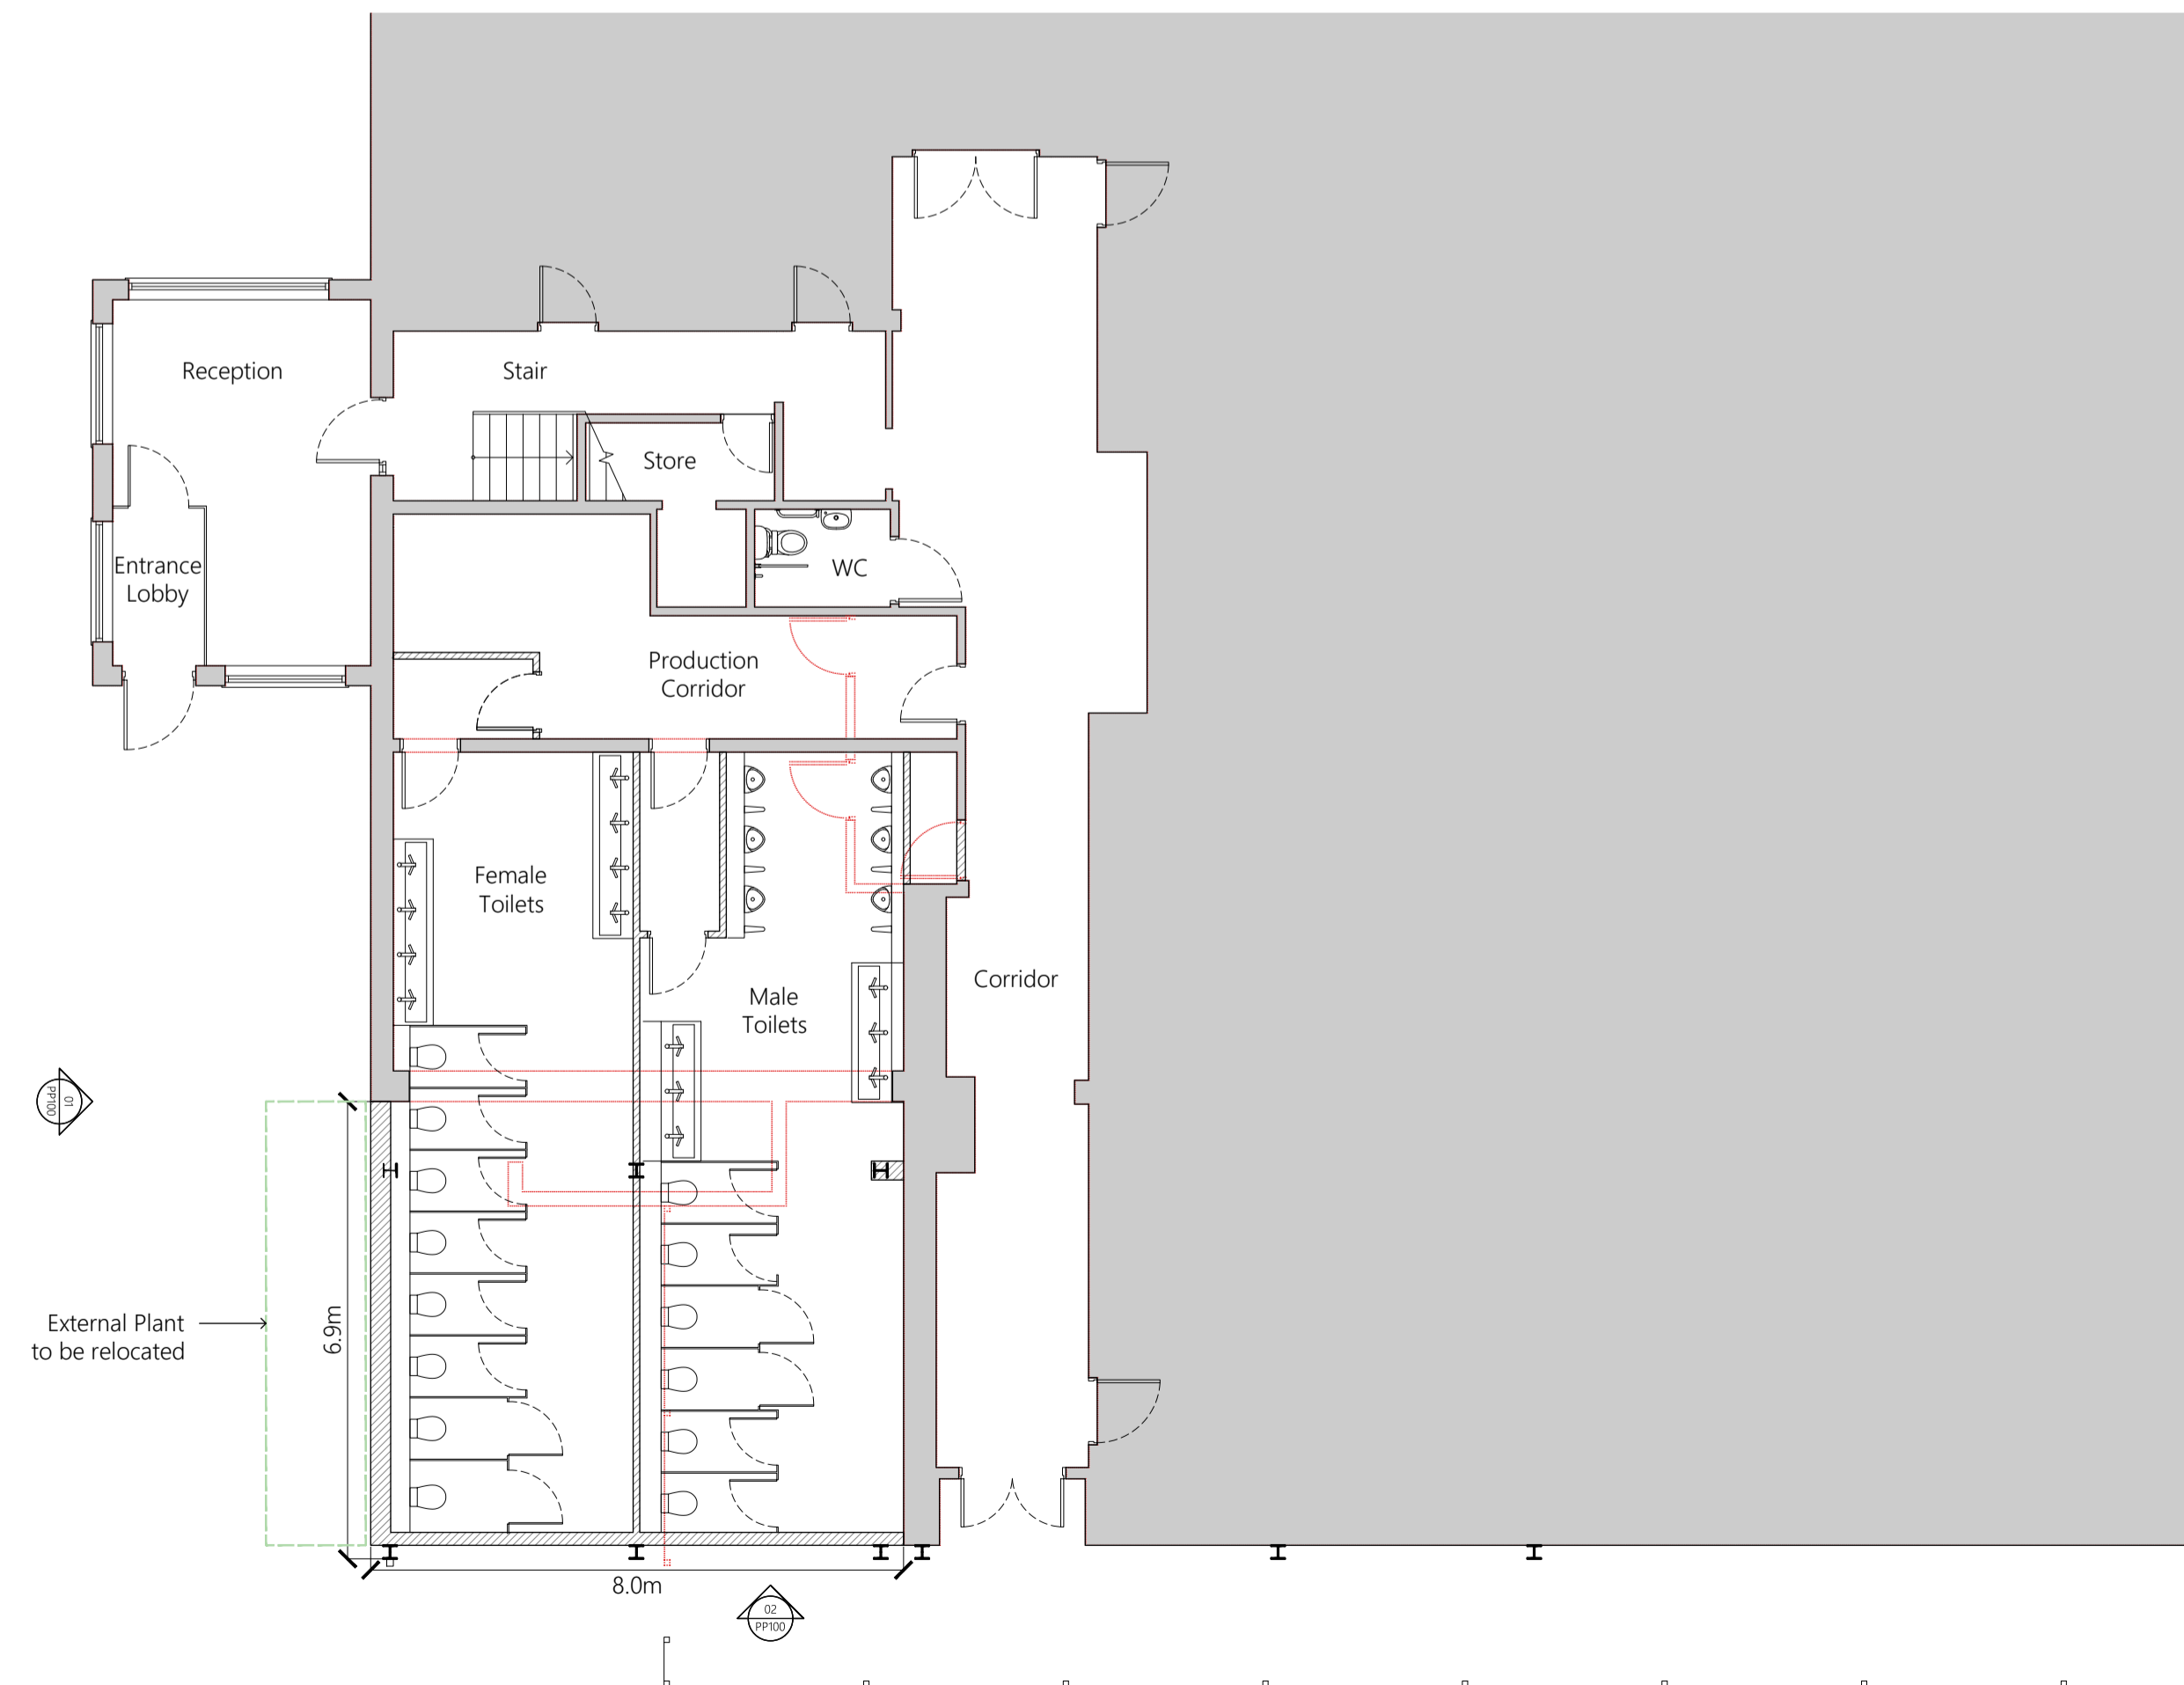

01 PROPOSED PLAN  
PP100 1:100

Note: Do not scale. Only use figured dimensions. All discrepancies to be notified to this office.

Rev	Description	Dr	Date
01	West elevation amended to brick	CS	01.10.2025

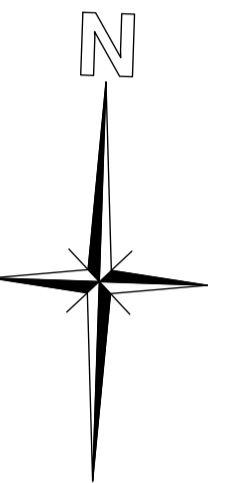

LEGEND:


- A. Exposed steelwork painted to match existing
- B. White wall insulated panels to match existing
- C. High level profiled cladding to match existing
- D. Profiled metal sheet roofing to match existing
- E. Aluminium rainwater goods to match existing
- F. Red brick to match existing

KEY:

- Denotes existing structure / features to be removed
- Denotes proposed new structure / features
- Denotes existing retained structure / features

NOTE:

EXISTING DIMENSIONS TAKEN FROM MATTERPORT SURVEY INFORMATION AND DRAWN INFORMATION PROVIDED BY APSS. STEEL LOCATIONS AND SIZES ARE INDICATIVE AND ARE TO BE CONFIRMED ON SITE.

STATUS <b>PLANNING</b>		
<b>EVANS McDOWALL</b> ARCHITECTS E21 Sparkhouse Studios, Rope Walk, Lincoln, LN6 7DQ Tel: 01522 837280 Email: mail@emcdarchitects.com Copyright Reserved		
CLIENT  interior fit and construction solutions		
PROJECT <b>New Extension</b> <b>Bakkavor, Holbeach St Marks</b>		
TITLE <b>Proposed Plan &amp; Elevations</b>		
DRAWN BY CS	CHECKED BY EMA	DATE Sep 2025
SCALE 1:100 @ A1	PROJECT NUMBER 2545	
DRAWING NUMBER PP100		REV 01