




General Notes
 1. All dimensions are shown in 'mm' unless otherwise stated.
 2. The contractor, sub-contractors and suppliers must verify all dimensions on site prior to the commencement of any work.
 3. This drawing is to be read in conjunction with all relevant engineers and specialist sub-contractors drawings and specifications.
 4. Any discrepancies are to be brought to the designers attention.

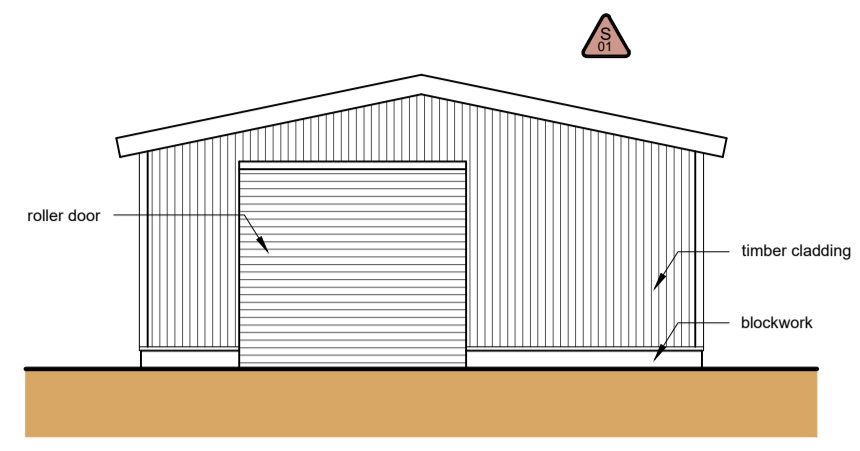


Front Elevation (E)
 Scale: 1:100
 metres

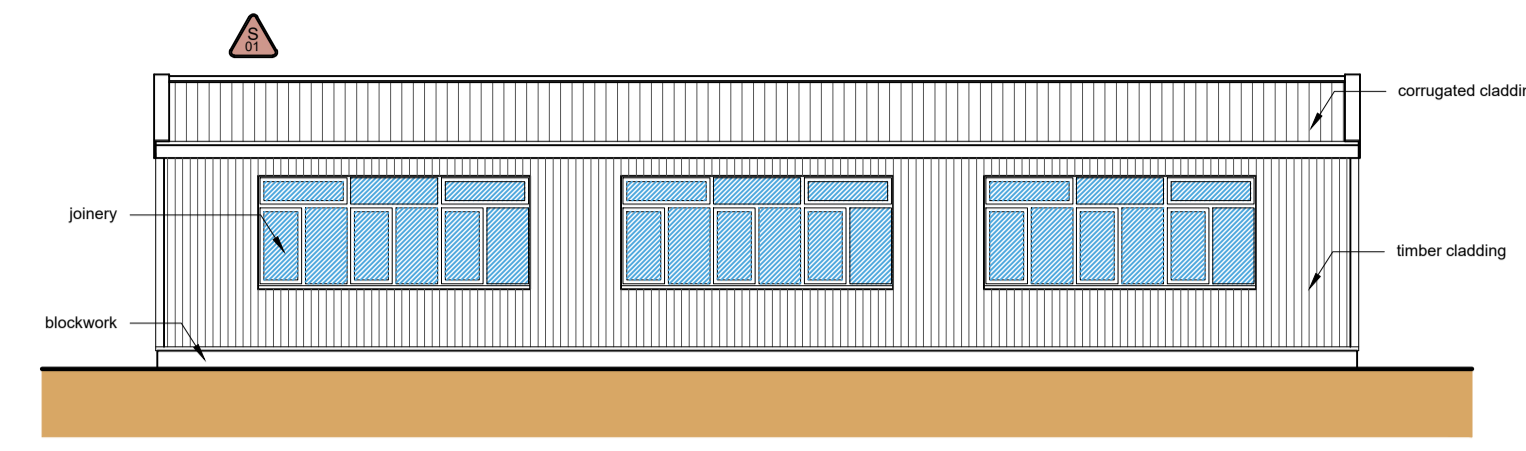


Side Elevation (S)
 Scale: 1:100
 metres

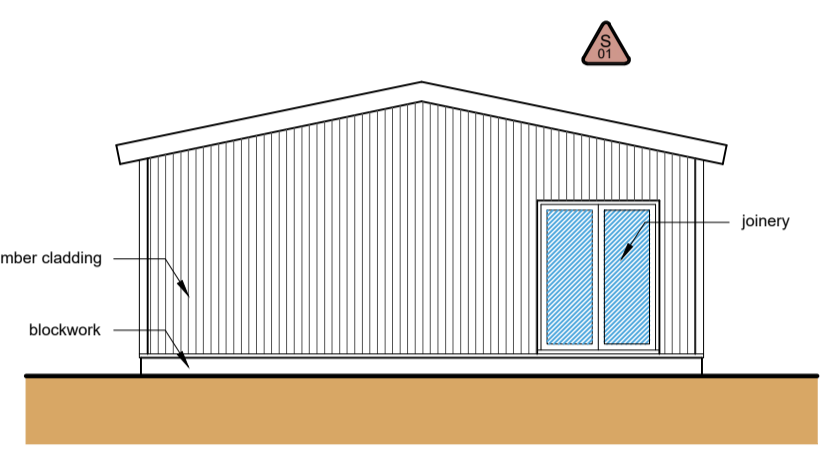

Rear Elevation (W)
 Scale: 1:100
 metres

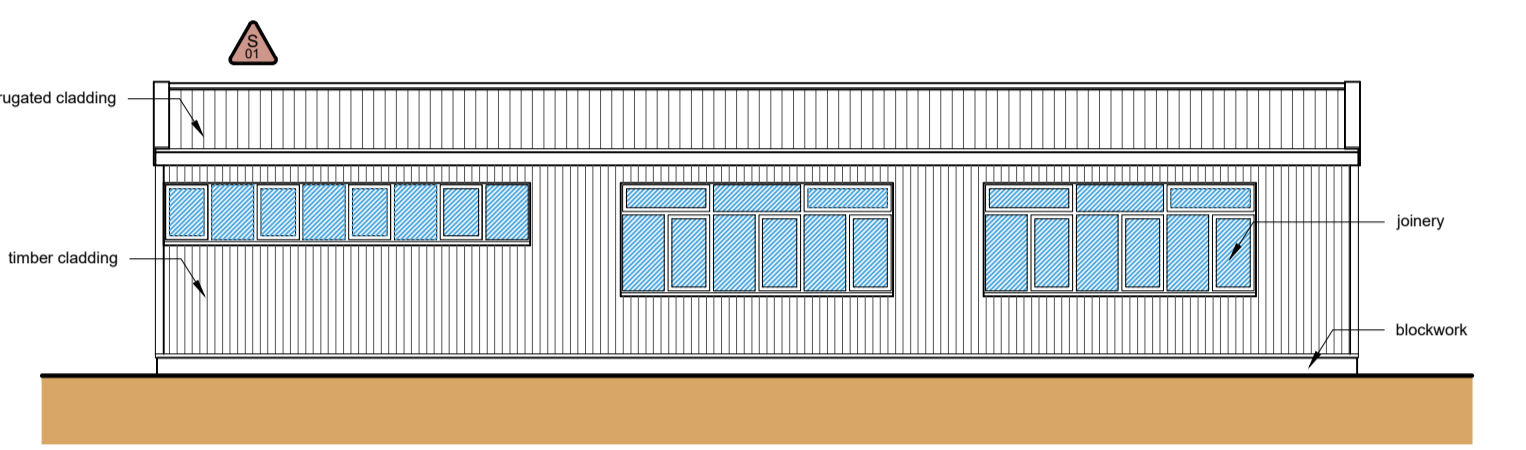


Side Elevation (N)
 Scale: 1:100
 metres

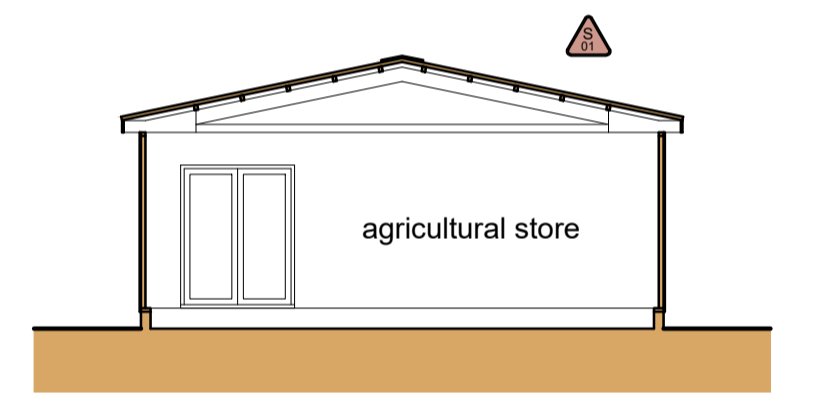

Section A-A
 Scale: 1:100
 metres


SITE PLAN KEY

	Indicates surveyed buildings		Indicates approximate position of un-surveyed trees, hedging and planting
	Indicates un-surveyed buildings taken from OS map		Indicates site access
	Indicates sun-surveyed buildings on site		Indicates low level closeboarded timber fence
	Indicates site risks		Indicates site levels

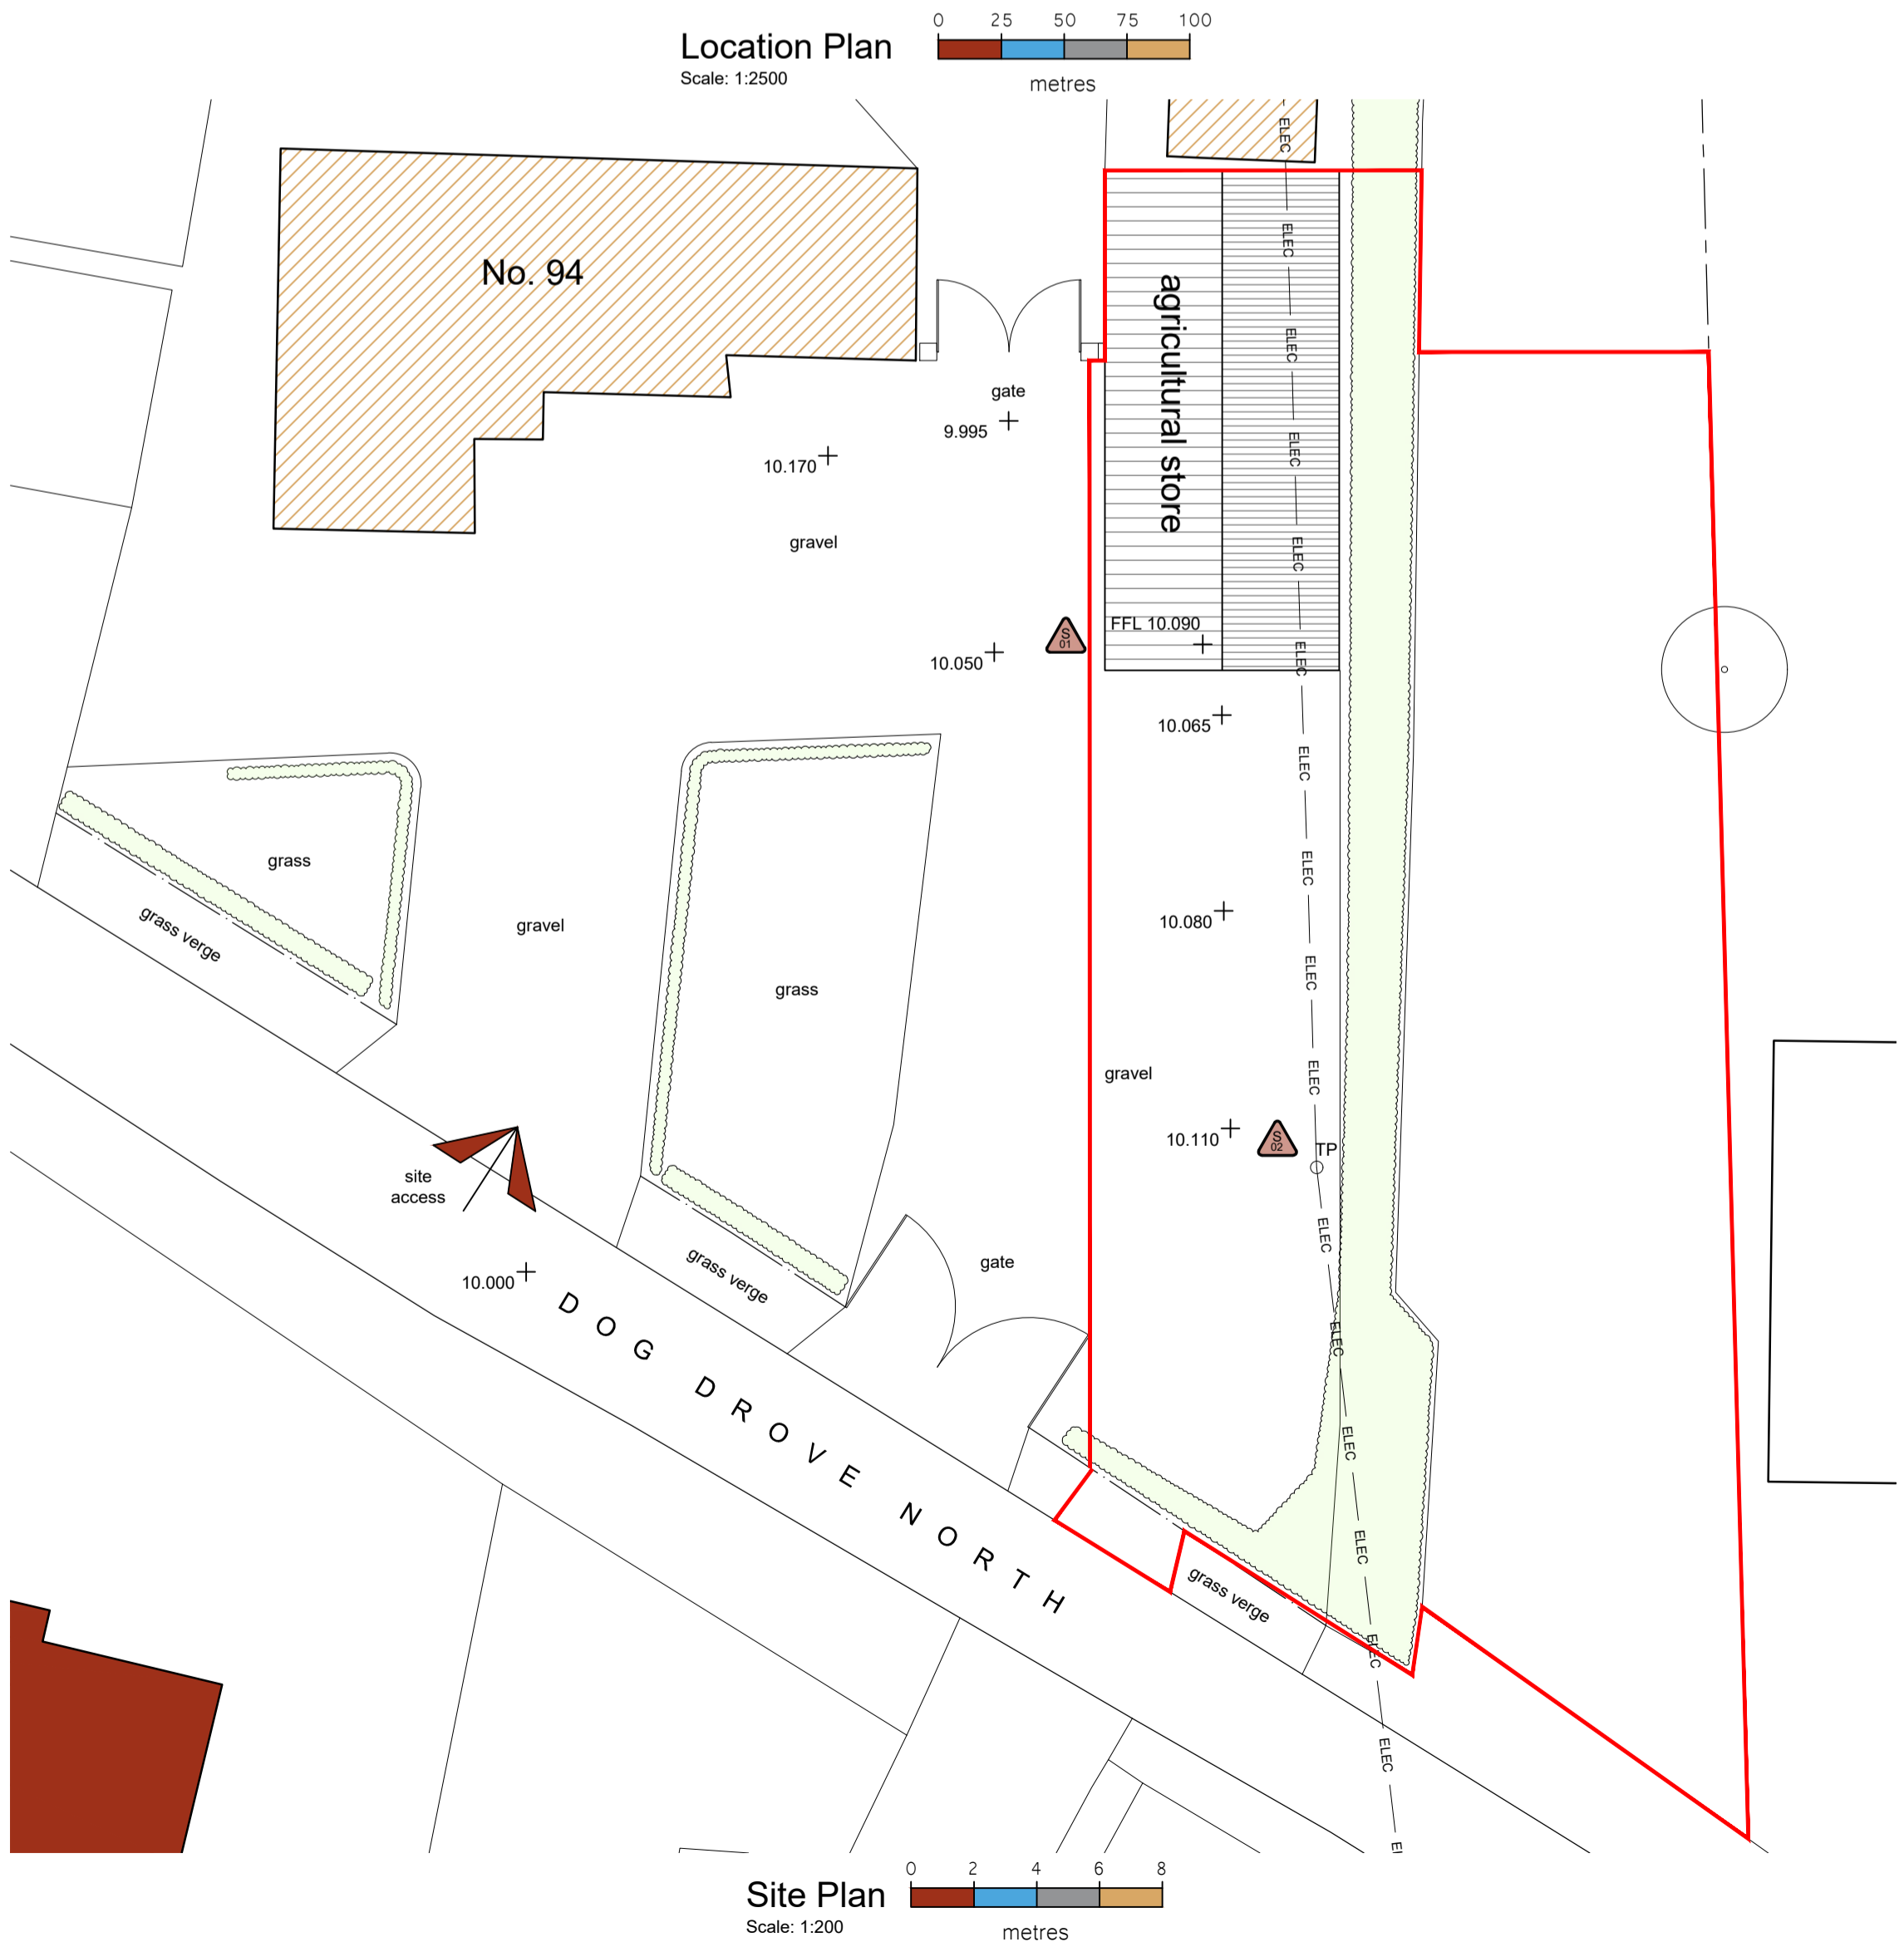

Location Plan
 Scale: 1:2500
 metres

Site Plan
 Scale: 1:200
 metres

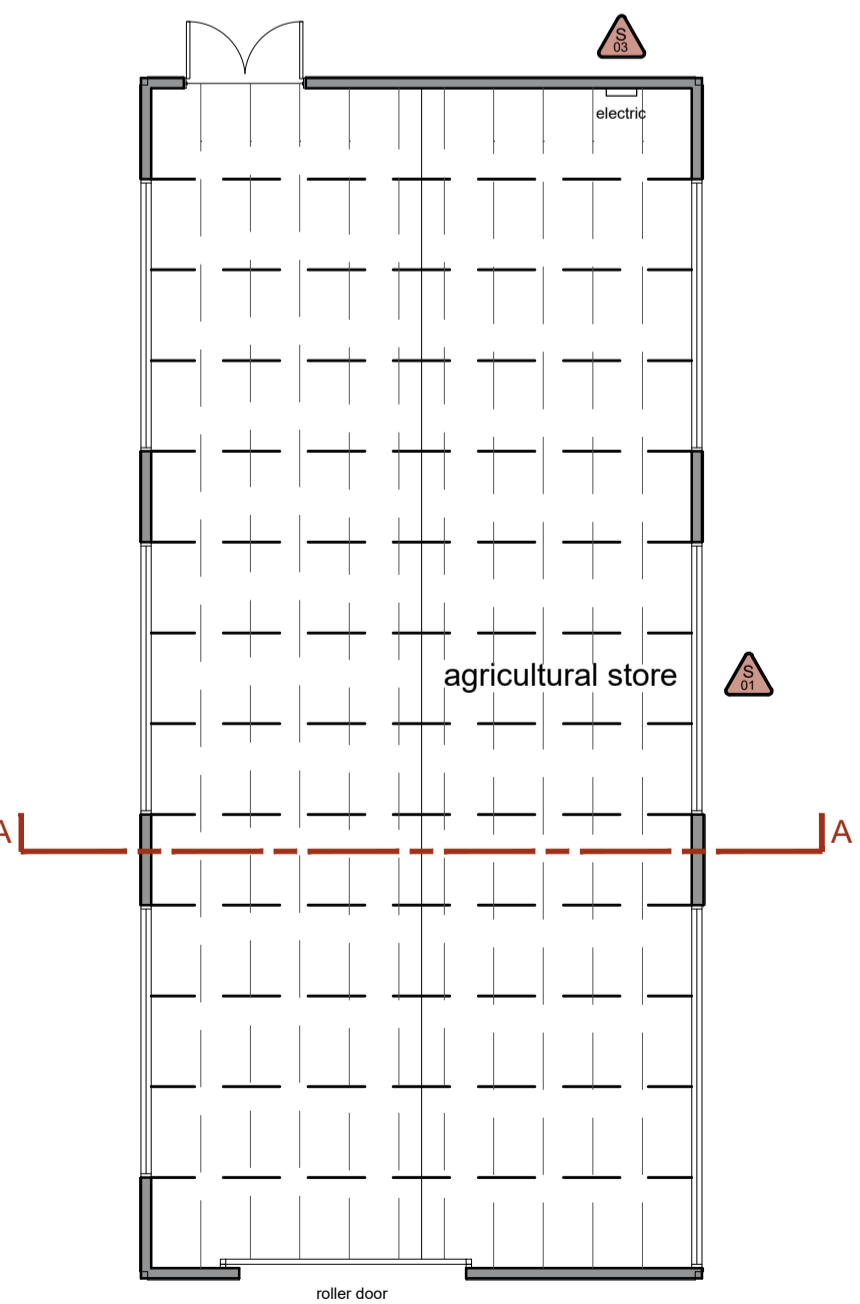

Floor Plan
 Scale: 1:100
 metres

SITE RISK NOTIFICATION KEY
 To be used with reference to the accompanying Project Risk Register

S01	Potential Asbestos	S02	TP / Overhead Cables
S03	Electric		

Status: **AS EXISTING**

SWANN EDWARDS ARCHITECTURE
 Swann Edwards Architecture Limited, Black Barn, Fen Road, Guyhirn, Wisbech, Cambs. PE13 4AA
 t 01945 450694 e info@swannedwards.co.uk w www.swannedwards.co.uk

Job Title Proposed Chalet Bungalow at 98 Dogbeach Drive North, Holbeach Drive, Spalding For: Ms C Holmes	Date October 2024	Drawn by G.T. Checked by G.E.
Drawing Title Survey Drawing Location & Site Plan	Job No. SE-2185	Sheet Size A1
	Dwg No. 100	Revision