

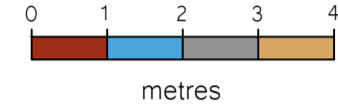




Front Elevation (E)  
Scale: 1:100

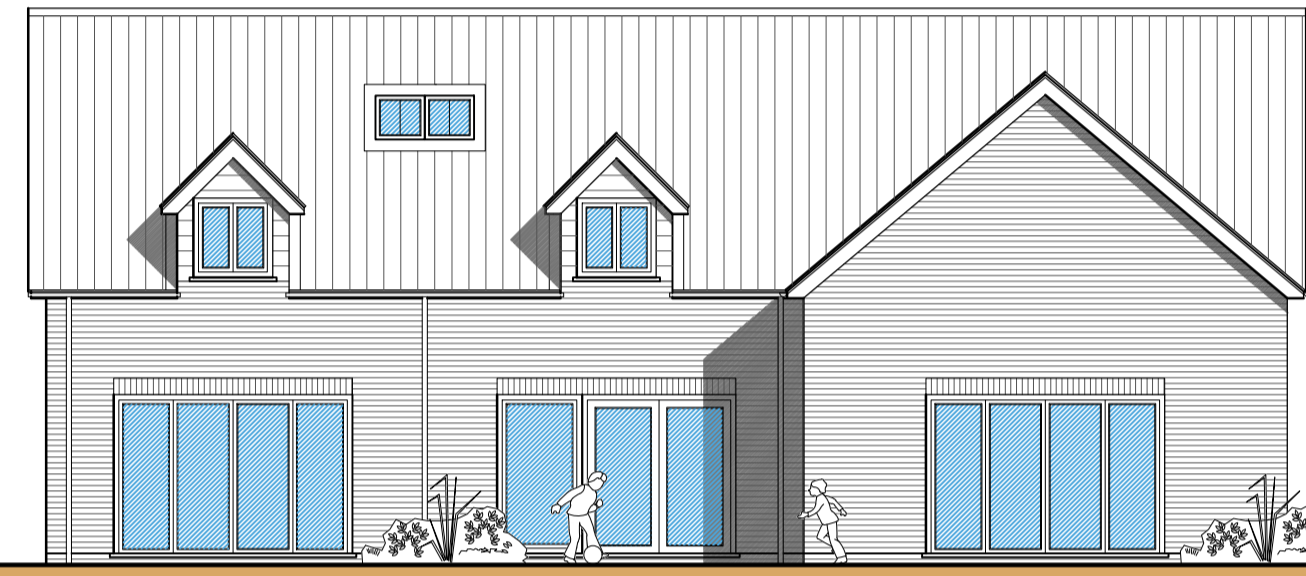



Side Elevation (S)  
Scale: 1:100

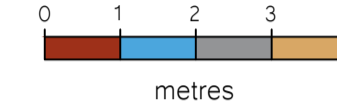



Rear Elevation (W)  
Scale: 1:100

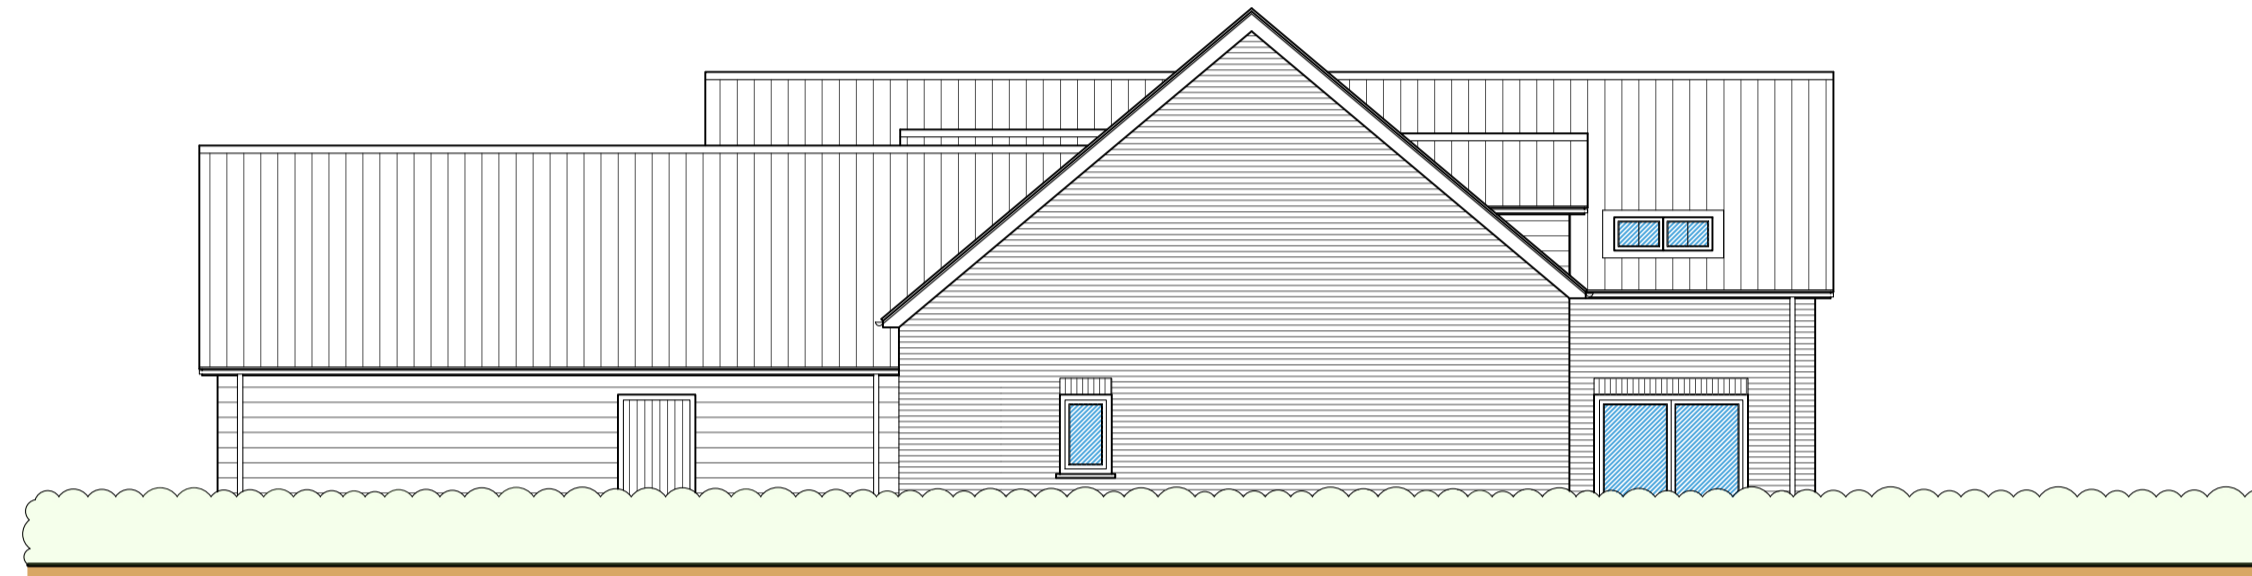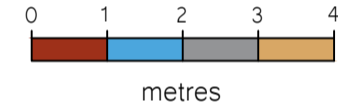


Side Elevation (N)  
Scale: 1:100

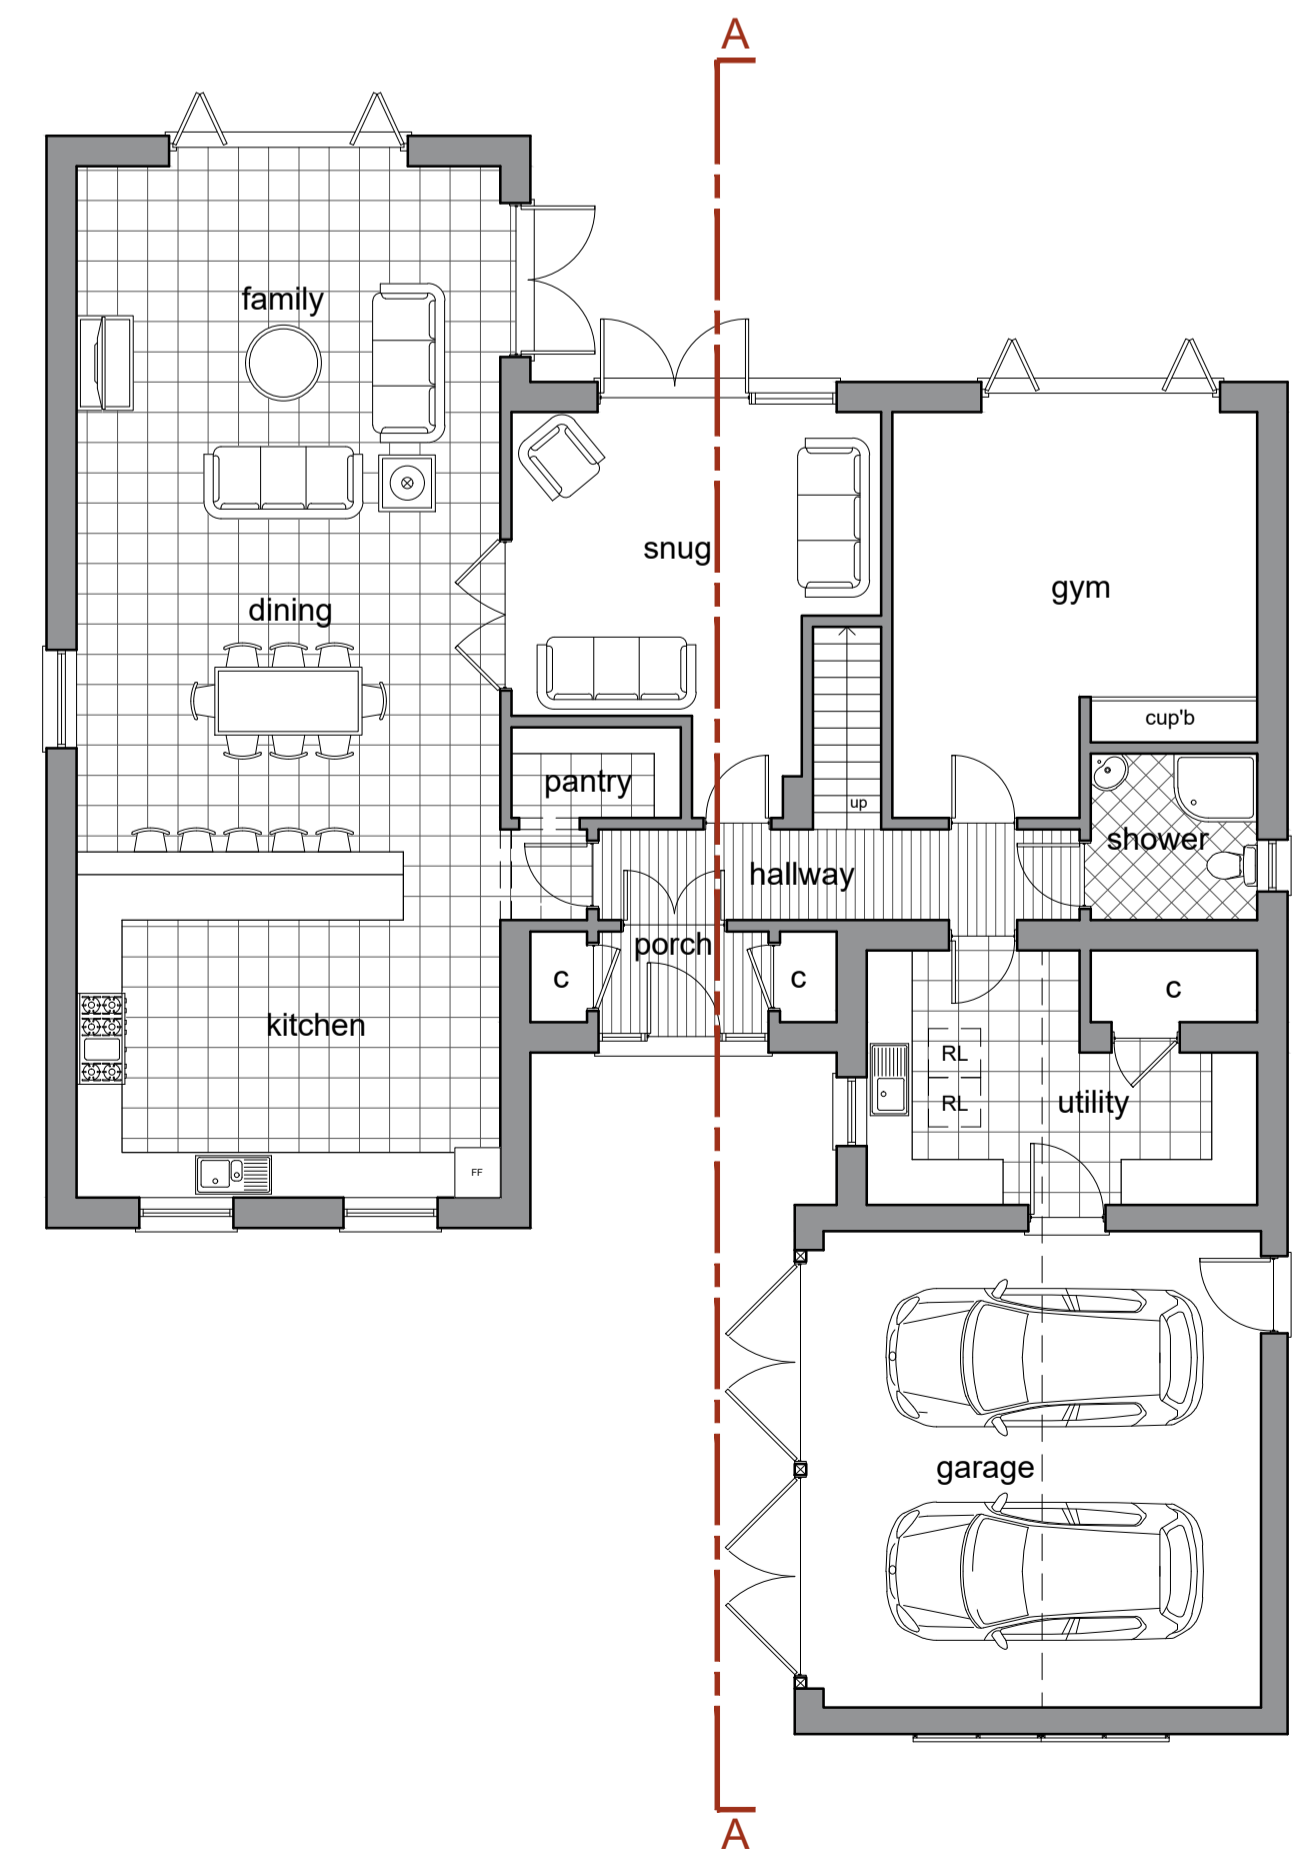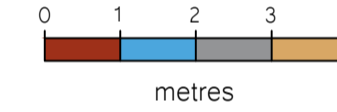

Ground Floor Plan  
Scale: 1:100

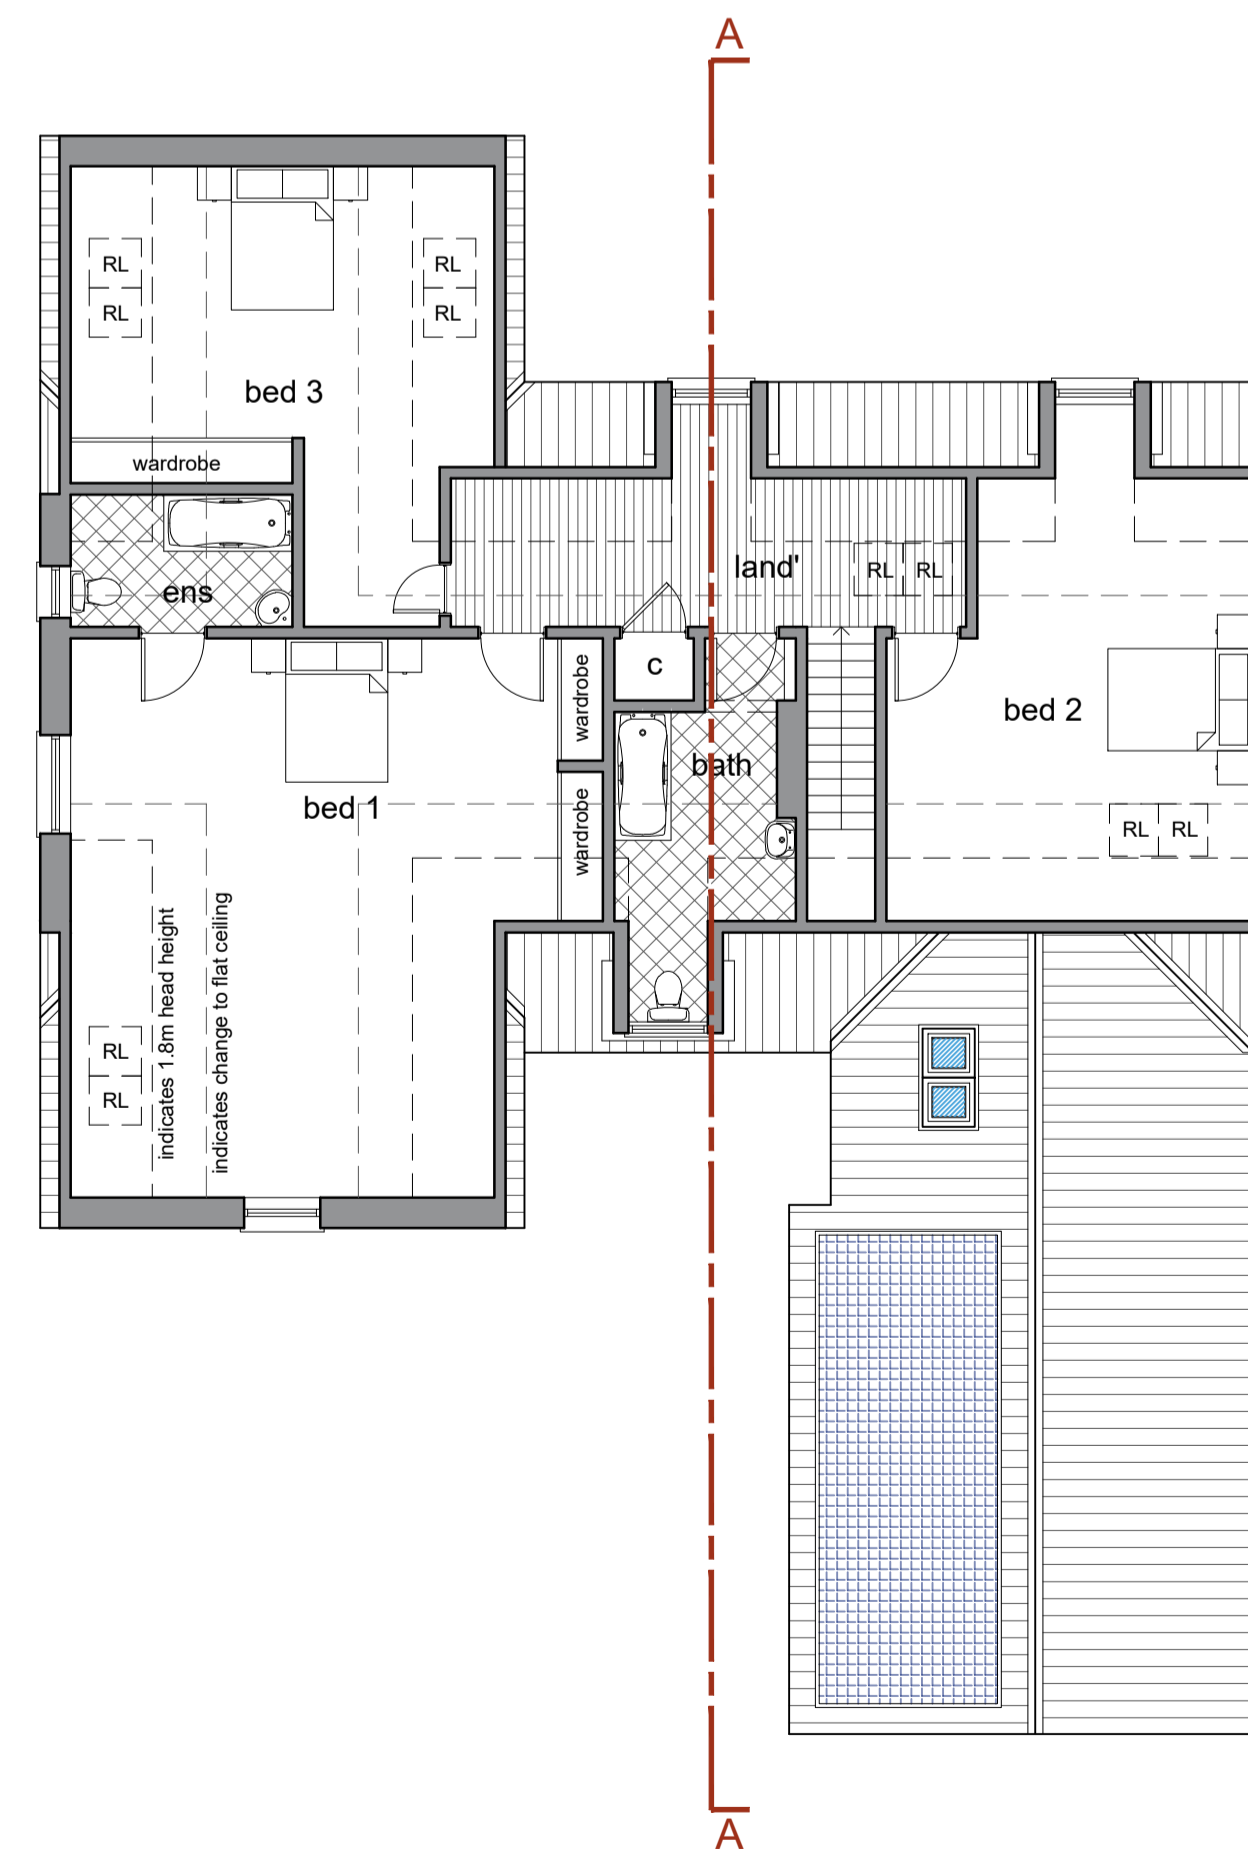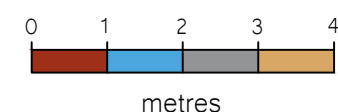

First Floor Plan  
Scale: 1:100

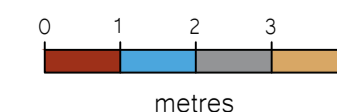

- General Notes
1. All dimensions are shown in 'mm' unless otherwise stated.
  2. The contractor, sub-contractors and suppliers must verify all dimensions on site prior to the commencement of any work.
  3. This drawing is to be read in conjunction with all relevant engineers and specialist sub-contractors drawings and specifications.
  4. Any discrepancies are to be brought to the designers attention.

MATERIAL KEY

- Indicates proposed brickwork
- Indicates proposed timber cladding
- Indicates proposed roof tile
- Indicates proposed aluminium joinery
- Indicates indicative location of proposed PV panels if required

FOR APPROVAL

**SWANN EDWARDS**  
ARCHITECTURE

Swann Edwards Architecture Limited, Black Barn, Fen Road,  
Guyhirn, Wisbech, Cambs. PE13 4AA  
t 01945 450694 e info@swannedwards.co.uk w www.swannedwards.co.uk

Job Title Proposed Chalet Bungalow at 98 Dog Drove North, Holbech Drove, Spalding For: Ms C Holmes	Date November 2024	Drawn by GT Checked by G.E.
Drawing Title Planning Drawing Floor Plans & Elevations	Job No. SE-2185 Dwg No. PP 1100	Sheet Size A1 Revision