

FLOOR PLAN LAYOUT

scale 1:50




3D VISUALISATION - VIEW FROM WIGNALS GATE

NTS




WESTERN ELEVATION

SOUTHERN ELEVATION

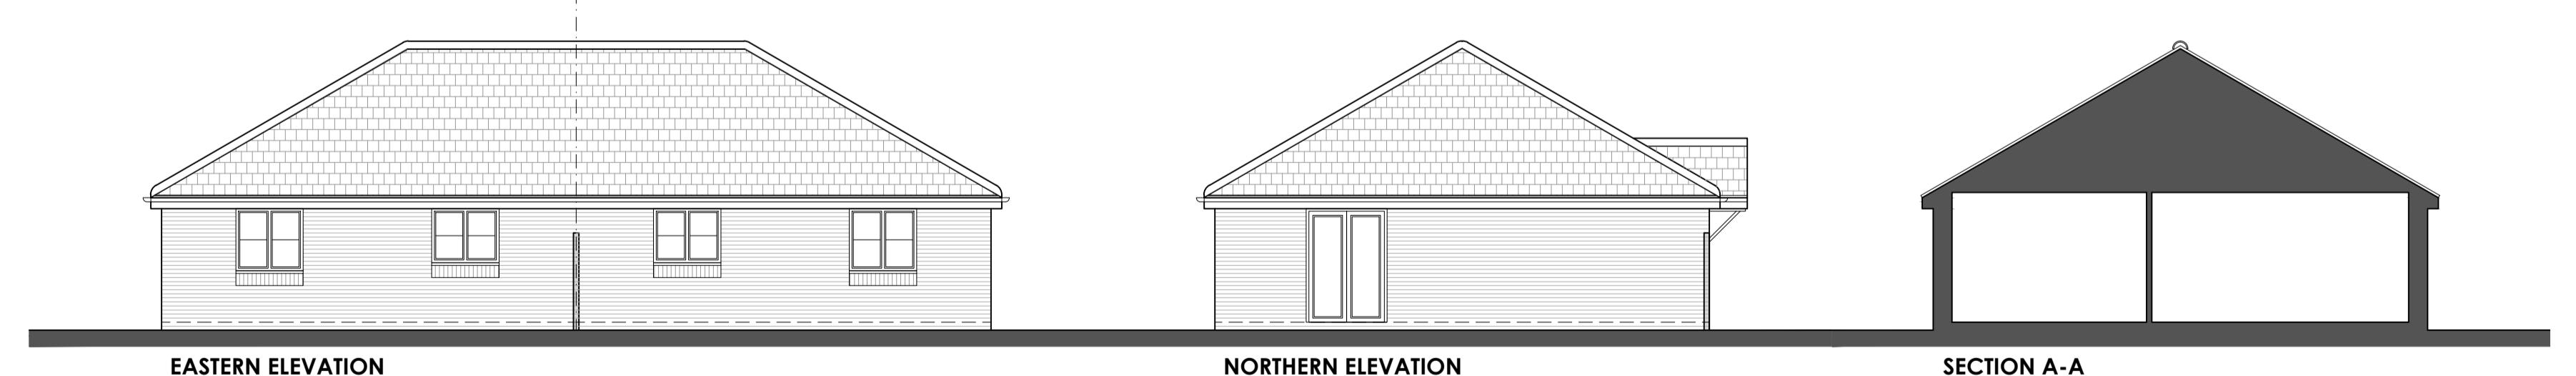

EASTERN ELEVATION


NORTHERN ELEVATION

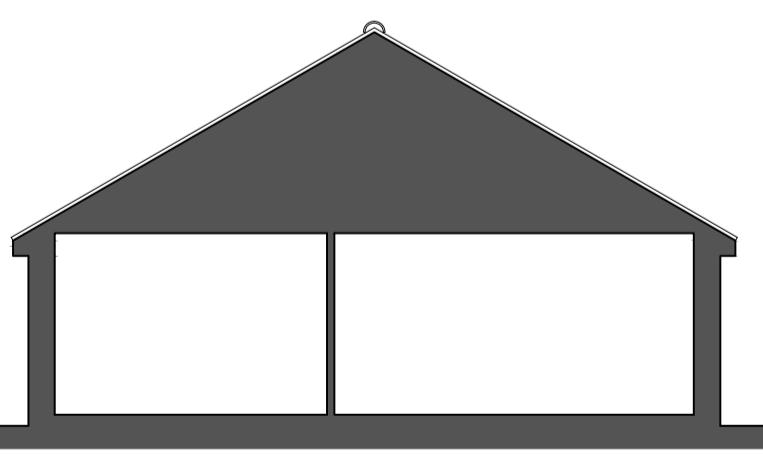

SECTION A-A

ELEVATIONS & SECTION

scale 1:100

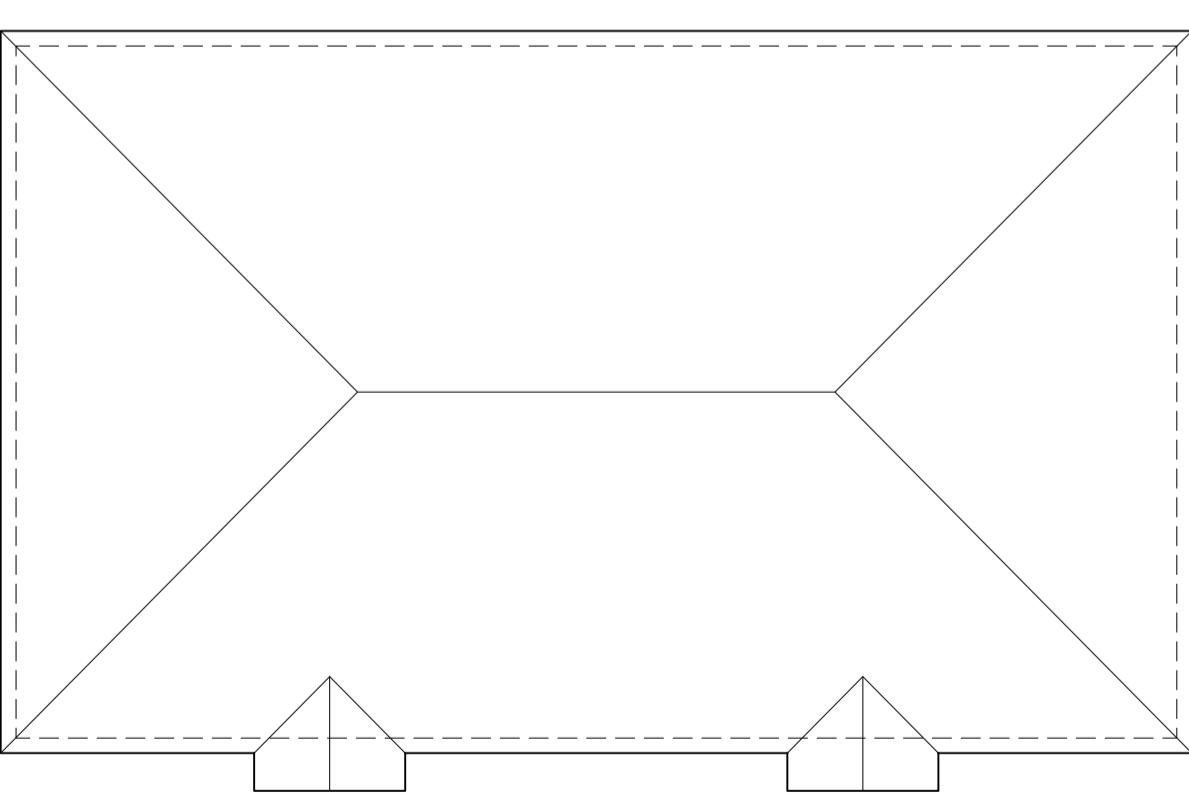

ROOF PLAN

scale 1:100



ldc

Lincs Design Consultancy

12 Vickers Lane

Spalding

Lincolnshire

LN11 9PF

T 01778 311555

E | admin@lincsdesignconsultancy.co.uk

www.lincsdesignconsultancy.co.uk

PROJECT | Wignals Wood, Wignals Gate, Holbeach, Spalding, Lincs

DATE | December 2025

TITLE | Proposed Bungalows

SCALE | 1:50 / 1:100

ORIGINAL SIZE | A1

DRG STATUS | PLANNING

DRAWING NUMBER | LDC4657 - 11