



GENERAL NOTES:

- This drawing is subject to copyright (C), all rights reserved. VOOR Architectural Design Ltd.
- Drawing is not to be copied, reproduced or redistributed either in whole or in part without the prior written permission of VOOR Architectural Design Ltd. No liability will be accepted for any loss or degradation of the information resulting from uncontrolled issues and conversion from the file format as originally issued.
- This drawing is to be read in conjunction with all relevant drawings and specifications.
- This drawing shall not be scaled: use only figured dimensions. All dimensions are shown in millimetres and levels in metres above OS Datum.
- Dimensions and conditions shall be verified on site. Any discrepancies between this drawing and site conditions shall be brought to the attention of the designer for resolution prior to placing orders or construction.
- All work shall comply with the Building Regulations and the requirements of the Local Authority, current Codes of practice and British Standards.
- Dimensions indicated thus: "are to be confirmed on site."
- When this drawing is issued in .dwg and print format, it is an uncontrolled version issued for information only, any subsequent documents/drawings produced by the recipient is their sole responsibility.

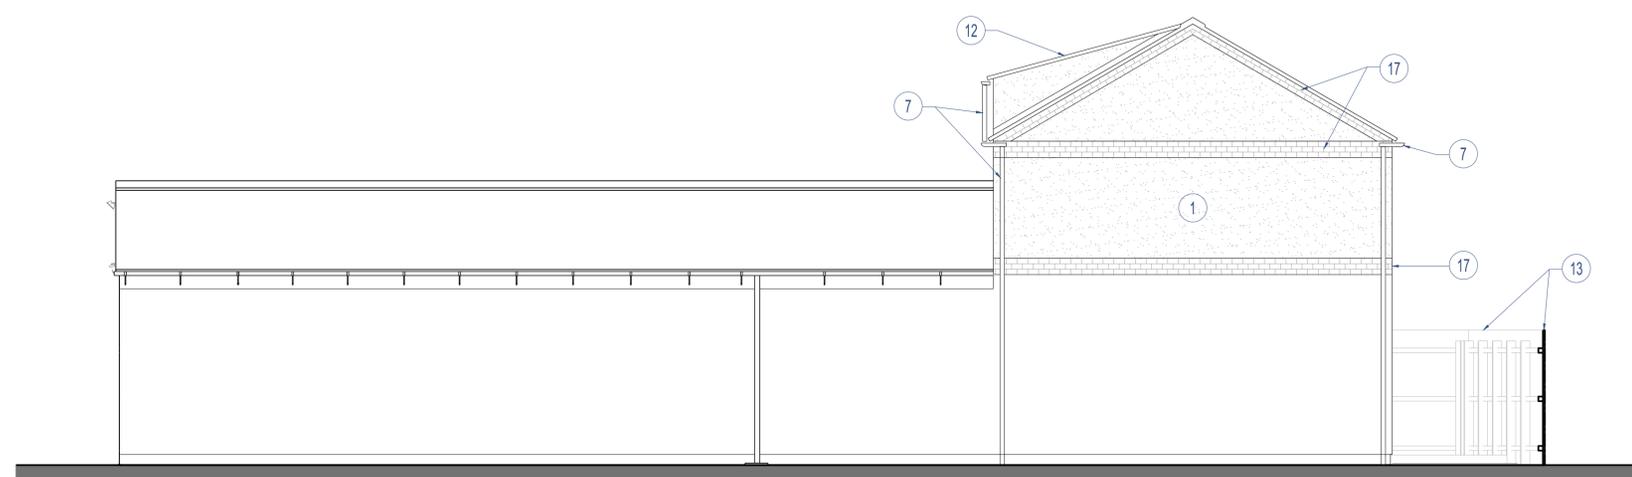

West Elevation

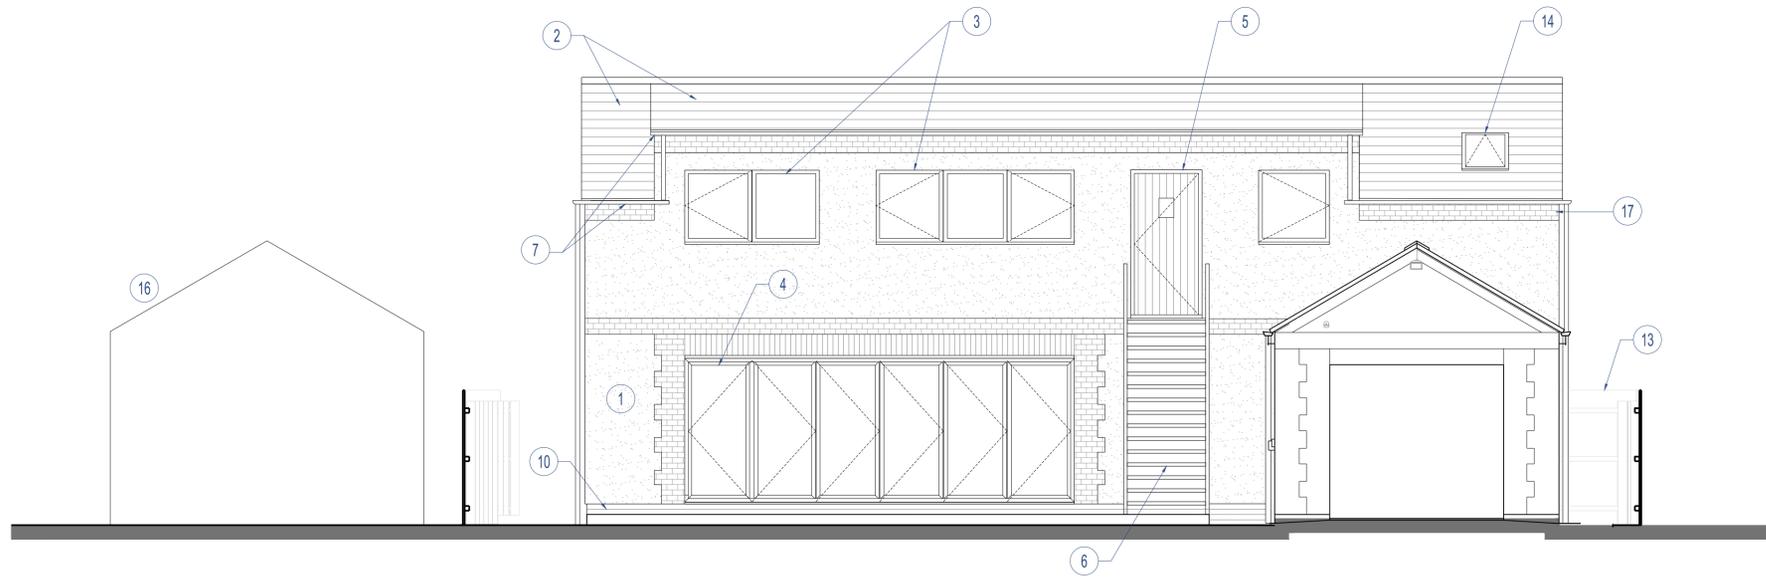

North Elevation

DRAWING LEGEND:

1	Render finish to match existing garage and house
2	Slate tile to match existing garage and house
3	Metal double glazed windows
4	Metal double glazed bifold doors colour grey
5	New composite door
6	Metal stair and balustrade
7	Rain water goods to match existing
8	Line of existing garage.
9	SVP
10	Masonry plinth
11	Area of existing rendered wall
12	Dormer window with walls and roof to match surrounding materials
13	Existing timber fence
14	Roof light
15	Line of existing buildings adjacent the proposal
16	Line of existing buildings adjacent.
17	Brick detail finish to match existing

A02	Annotations updated.	2025.12.23
A01	Updated for planning application issue.	2025.12.22
PO3	Materials updated.	2025.10.12
PO2	Updated following meeting.	2025.10.24
PO1	Issued for preliminary comments.	2025.09.10
REV:	DESCRIPTION	DATE:
DATE STARTED:	SCALE:	DRAWN BY:
SEPT 2025	as shown @A1	RDL

VOOR ARCHITECTURAL DESIGN

VOOR Architectural Design
 3B Red Lion St, Spalding
 PE11 1SX
 Email: admin@voorarchitecture.co.uk
 Web: https://www.voorarchitecture.co.uk
 Phone: 01775 668835

CLIENT & LOCATION:

Mr and Mrs Ringer
 18 Fishpond Lane
 Holbeach
 Spalding
 Lincolnshire
 PE12 7DE

TITLE:

ELEVATIONS - SHEET 1
 Proposed Extension

USE:

PLANNING APPLICATION

STATUS:

AS PROPOSED

DRAWING NUMBER:

25.024 - AAEX.104- 1.0 - A02

ELEVATIONS - SHEET 1

Scale: 1 : 50

