

Existing Ground Floor
1 : 100


KEY:

- EXISTING WALL
- BOUNDARY LINE
- PROPOSED WALL
- DEMOLISHED LINE
- PROPOSED Rooflight
- PROPOSED BEAM
- 1.5 HEAD HEIGHT
- 1.8 HEAD HEIGHT



contact@al-haitham.co.uk
www.al-haitham.co.uk

Job Title: Proposed single storey rear extension and double storey side extension	Site Address: Tweenus, Cherry Tree Lane, PE12 7PX		Rev	Description	Date	Notes: - Copyright in the design and this drawing is the property of Al-Haitham. - Reproduction in whole or in part is forbidden without written permission of Al-Haitham. - This drawing must be read in conjunction with all other relevant documentation and drawings. - any discrepancies between the drawings and site shall be reported to PM. - Al-Haitham accepts no liability for any expense, loss or damage of whatsoever nature and however arising from any variation made to this drawing or in the execution of the work to which relates which has not been referred to them and their approval obtained. (Print out
	Client Name: Benjamin Traverso		D	Submission Issue	26.12.2025	
Drawing Title:	Drawings No: PL - 25/100 - 01	Date: 26.12.2025				

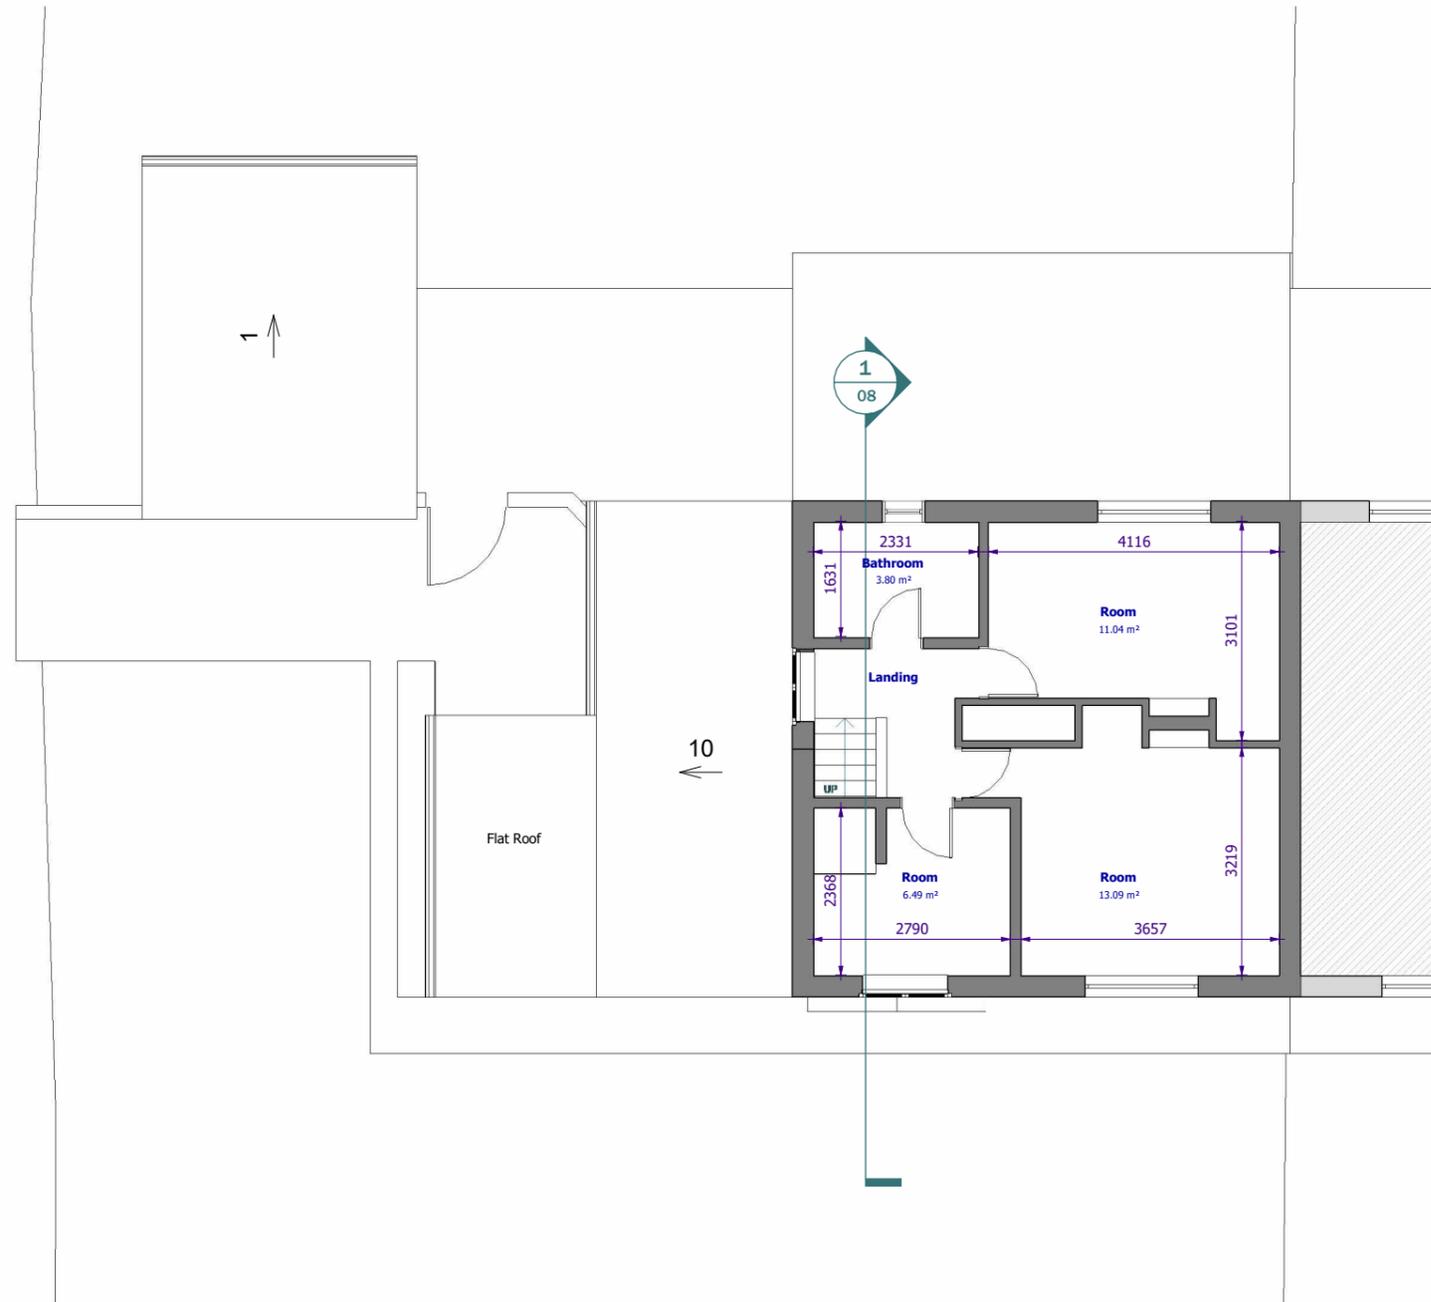

Existing First Floor


1 : 100


KEY:

- EXISTING WALL
- BOUNDARY LINE
- PROPOSED WALL
- DEMOLISHED LINE
- PROPOSED Rooflight
- PROPOSED BEAM
- 1.5 HEAD HEIGHT
- 1.8 HEAD HEIGHT



Job Title: Proposed single storey rear extension and double storey side extension	Site Address: Tweenus, Cherry Tree Lane, PE12 7PX		Rev	Description	Date	Notes: - Copyright in the design and this drawing is the property of Al-Haitham. - Reproduction in whole or in part is forbidden without written permission of Al-Haitham. - This drawing must be read in conjunction with all other relevant documentation and drawings. - any discrepancies between the drawings and site shall be reported to PM. - Al-Haitham accepts no liability for any expense, loss or damage of whatsoever nature and however arising from any variation made to this drawing or in the execution of the work to which relates which has not been referred to them and their approval obtained. (Print out
	Client Name: Benjamin Traverso		D	Submission Issue	26.12.2025	
Drawing Title:	Drawings No: PL - 25/100 - 02	Date: 26.12.2025				

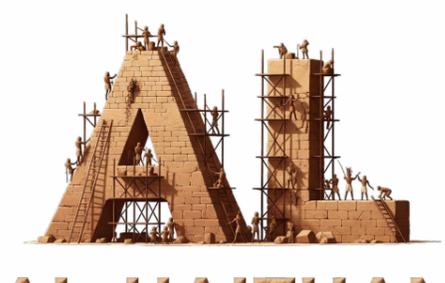

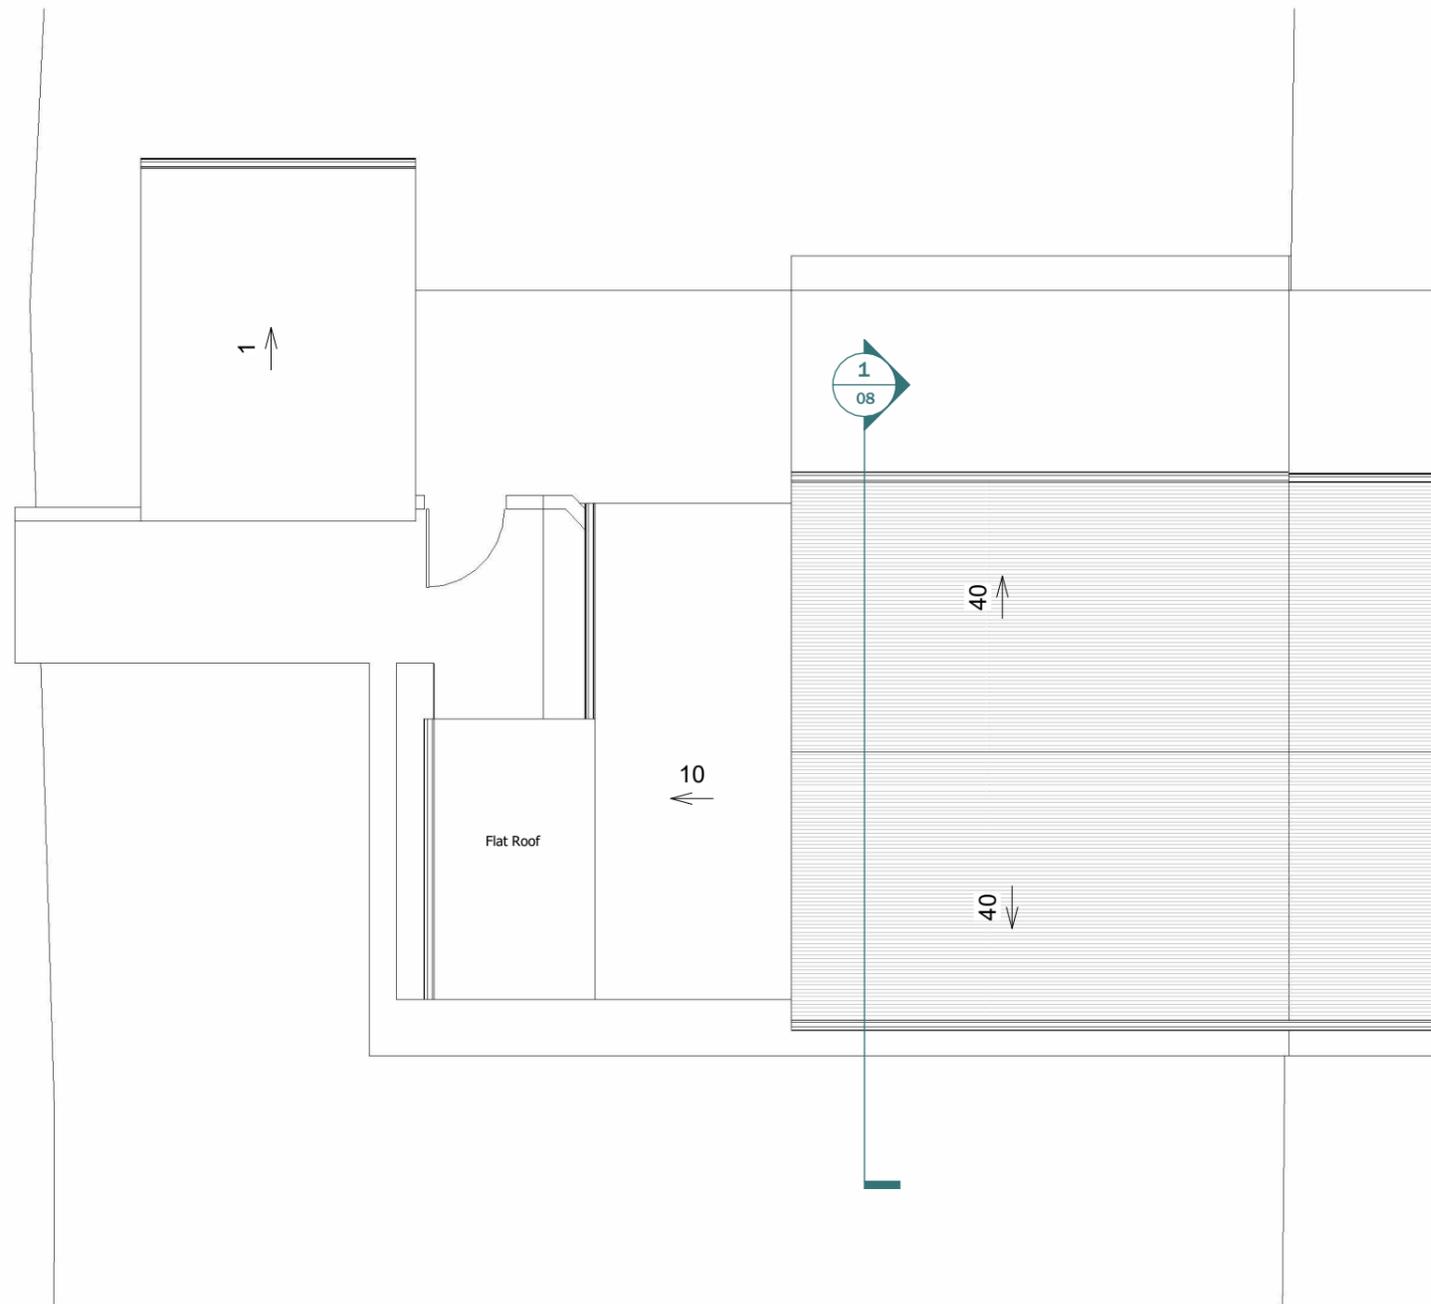


Existing Roof Plan
1 : 100


KEY:

- EXISTING WALL
- PROPOSED WALL
- PROPOSED Rooflight
- BOUNDARY LINE
- DEMOLISHED LINE
- PROPOSED BEAM
- 1.5 HEAD HEIGHT
- 1.8 HEAD HEIGHT



Job Title: Proposed single storey rear extension and double storey side extension	Site Address: Tweenus, Cherry Tree Lane, PE12 7PX		Rev	Description	Date	Notes: - Copyright in the design and this drawing is the property of Al-Haitham. - Reproduction in whole or in part is forbidden without written permission of Al-Haitham. - This drawing must be read in conjunction with all other relevant documentation and drawings. - any discrepancies between the drawings and site shall be reported to PM. - Al-Haitham accepts no liability for any expense, loss or damage of whatsoever nature and however arising from any variation made to this drawing or in the execution of the work to which relates which has not been referred to them and their approval obtained. (Print out
	Client Name: Benjamin Traverso		D	Submission Issue	26.12.2025	
Drawing Title:	Drawings No: PL - 25/100 - 03	Date: 26.12.2025				

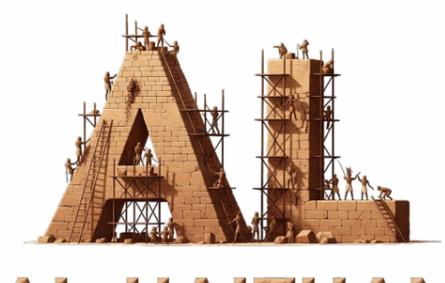

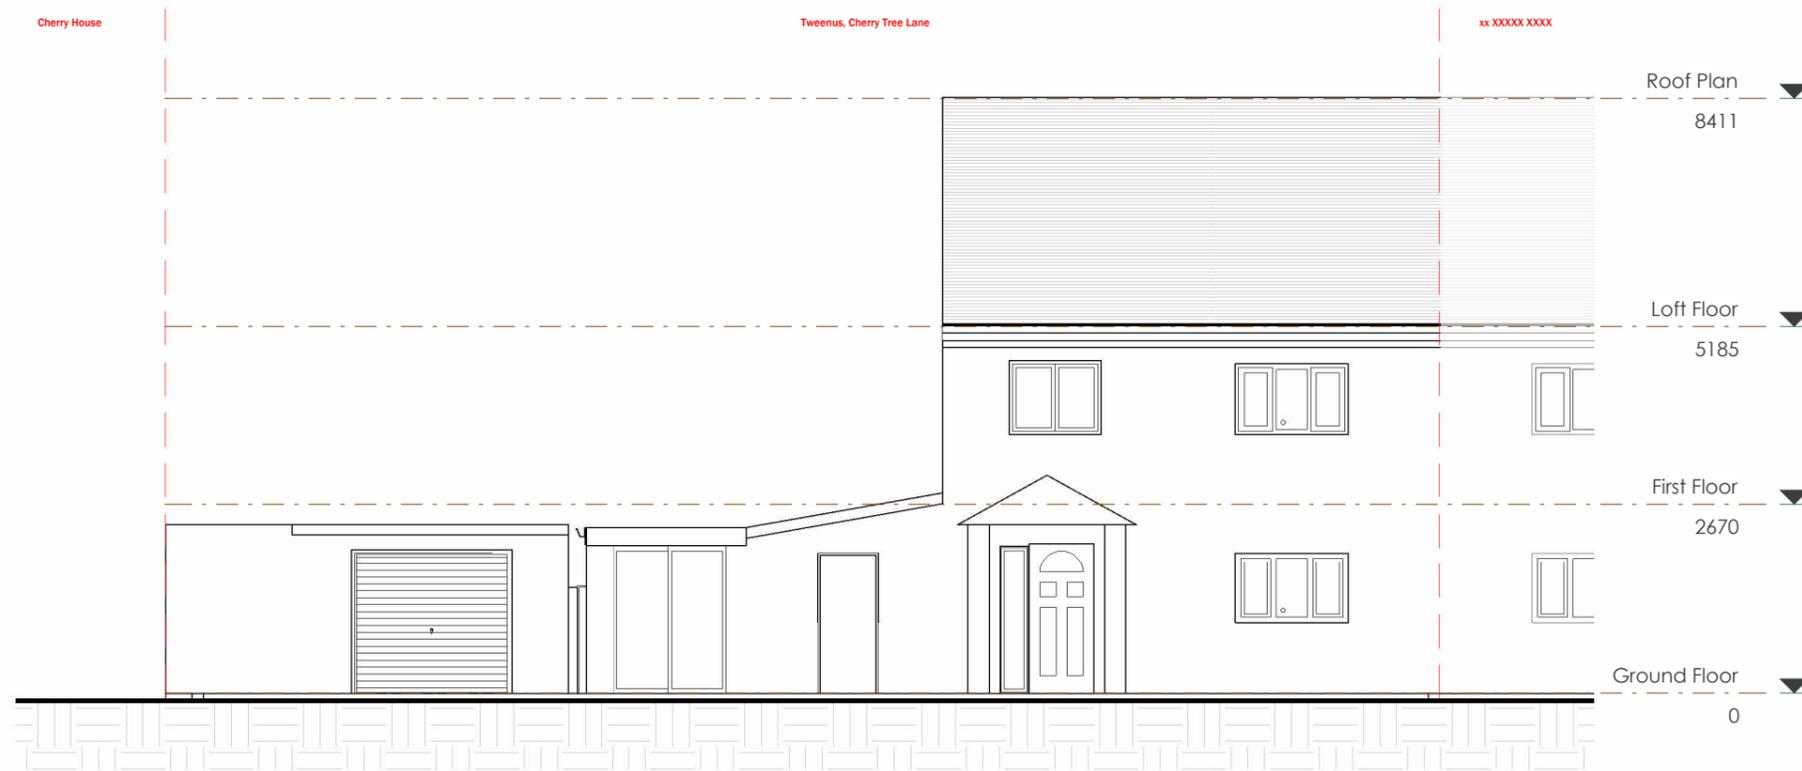


Existing Front Elevation
1 : 100

KEY:


- EXISTING WALL**
- NEIGHBOURING CONTEXT**
- BOUNDARY LINE**
- PROPOSED**
- LEVEL LINE**
- DEMOLISHED LINE**



Job Title: Proposed single storey rear extension and double storey side extension	Site Address: Tweenus, Cherry Tree Lane, PE12 7PX		Rev	Description	Date	Notes: - Copyright in the design and this drawing is the property of Al-Haitham. - Reproduction in whole or in part is forbidden without written permission of Al-Haitham. - This drawing must be read in conjunction with all other relevant documentation and drawings. - any discrepancies between the drawings and site shall be reported to PM. - Al-Haitham accepts no liability for any expense, loss or damage of whatsoever nature and however arising from any variation made to this drawing or in the execution of the work to which relates which has not been referred to them and their approval obtained. (Print out to actual scale) - Do not scale from this drawing, only figured dimensions are to be used. All dimensions to be cross-checked on-site prior to manufacture and construction.
	Client Name: Benjamin Traverso		D	Submission Issue	26.12.2025	
Drawing Title: Existing Front Elevation	Drawings No: PL - 25/100 - 04	Date: 26.12.2025				
	Drawn by: HK	Scale: As indicated				

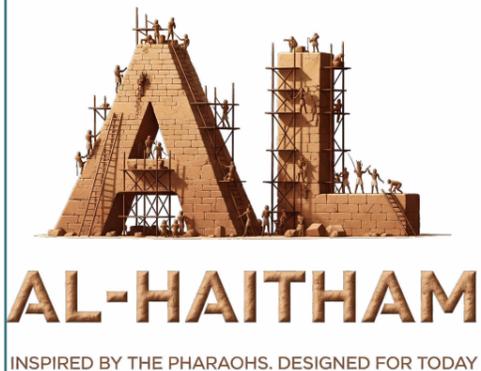

contact@al-haitham.co.uk
www.al-haitham.co.uk
Copyright©
2025 - Al-Haitham Ltd

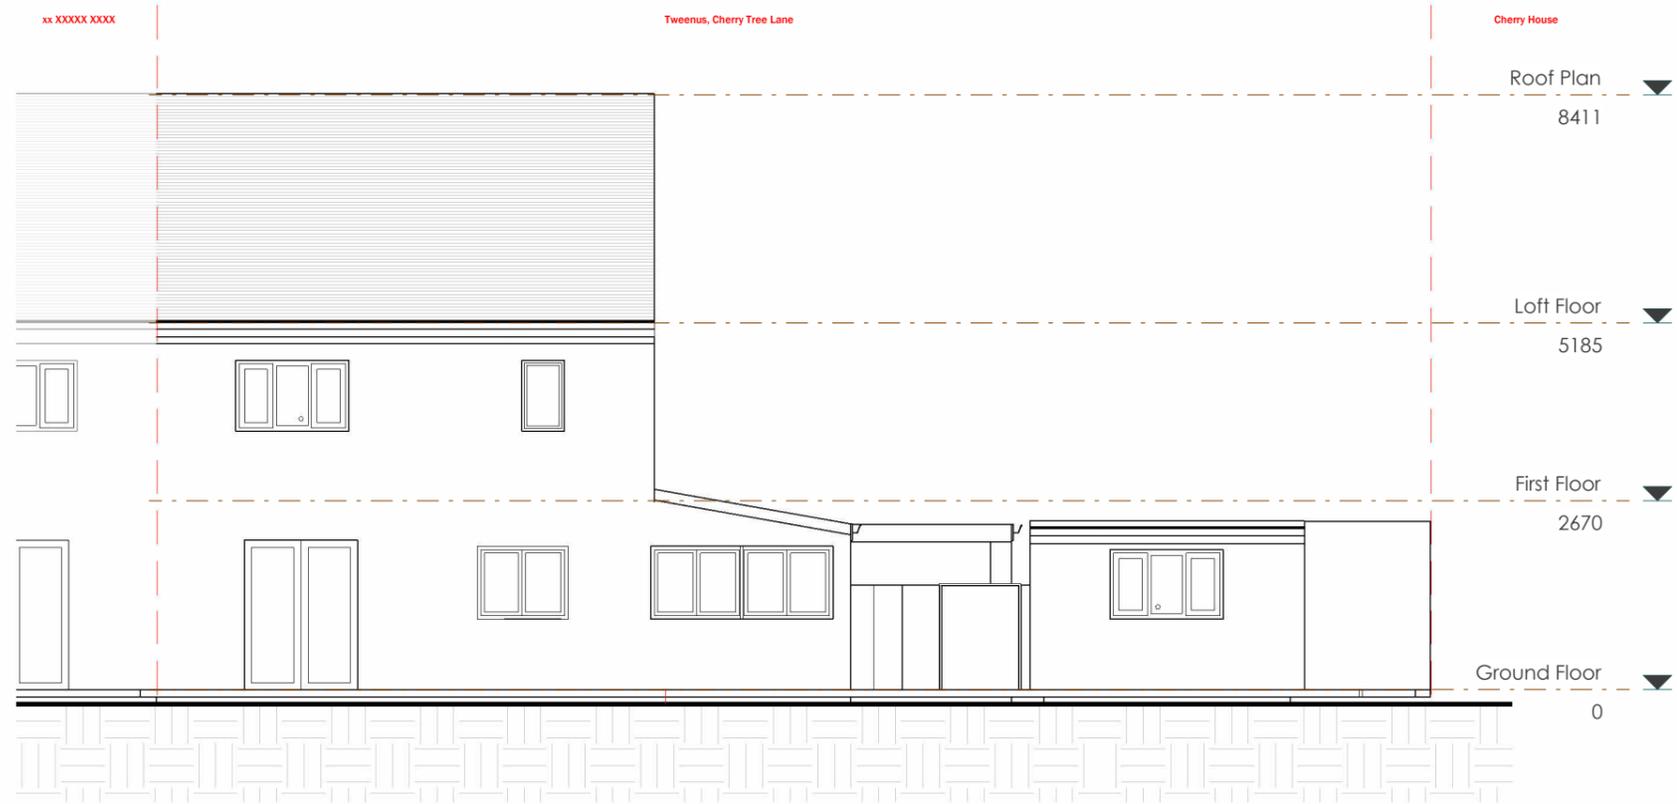

Existing Rear Elevation
1 : 100

KEY:

- EXISTING WALL**
- NEIGHBOURING CONTEXT**
- BOUNDARY LINE**
- PROPOSED**
- LEVEL LINE**
- DEMOLISHED LINE**




Job Title: Proposed single storey rear extension and double storey side extension	Site Address: Tweenus, Cherry Tree Lane, PE12 7PX			Rev	Description	Date	Notes: - Copyright in the design and this drawing is the property of Al-Haitham. - Reproduction in whole or in part is forbidden without written permission of Al-Haitham. - This drawing must be read in conjunction with all other relevant documentation and drawings. - any discrepancies between the drawings and site shall be reported to PM. - Al-Haitham accepts no liability for any expense, loss or damage of whatsoever nature and however arising from any variation made to this drawing or in the execution of the work to which relates which has not been referred to them and their approval obtained. (Print out to actual scale) - Do not scale from this drawing, only figured dimensions are to be used. All dimensions to be cross-checked on-site prior to manufacture and construction.
	Client Name: Benjamin Traverso			D	Submission Issue	26.12.2025	
Drawing Title: Existing Rear Elevation	Drawings No:	PL - 25/100 - 05	Date:	26.12.2025			
	Drawn by:	HK	Scale:	As indicated			



AL-HAITHAM

INSPIRED BY THE PHAROHS. DESIGNED FOR TODAY

contact@al-haitham.co.uk
www.al-haitham.co.uk
Copyright©
2025 - Al-Haitham Ltd

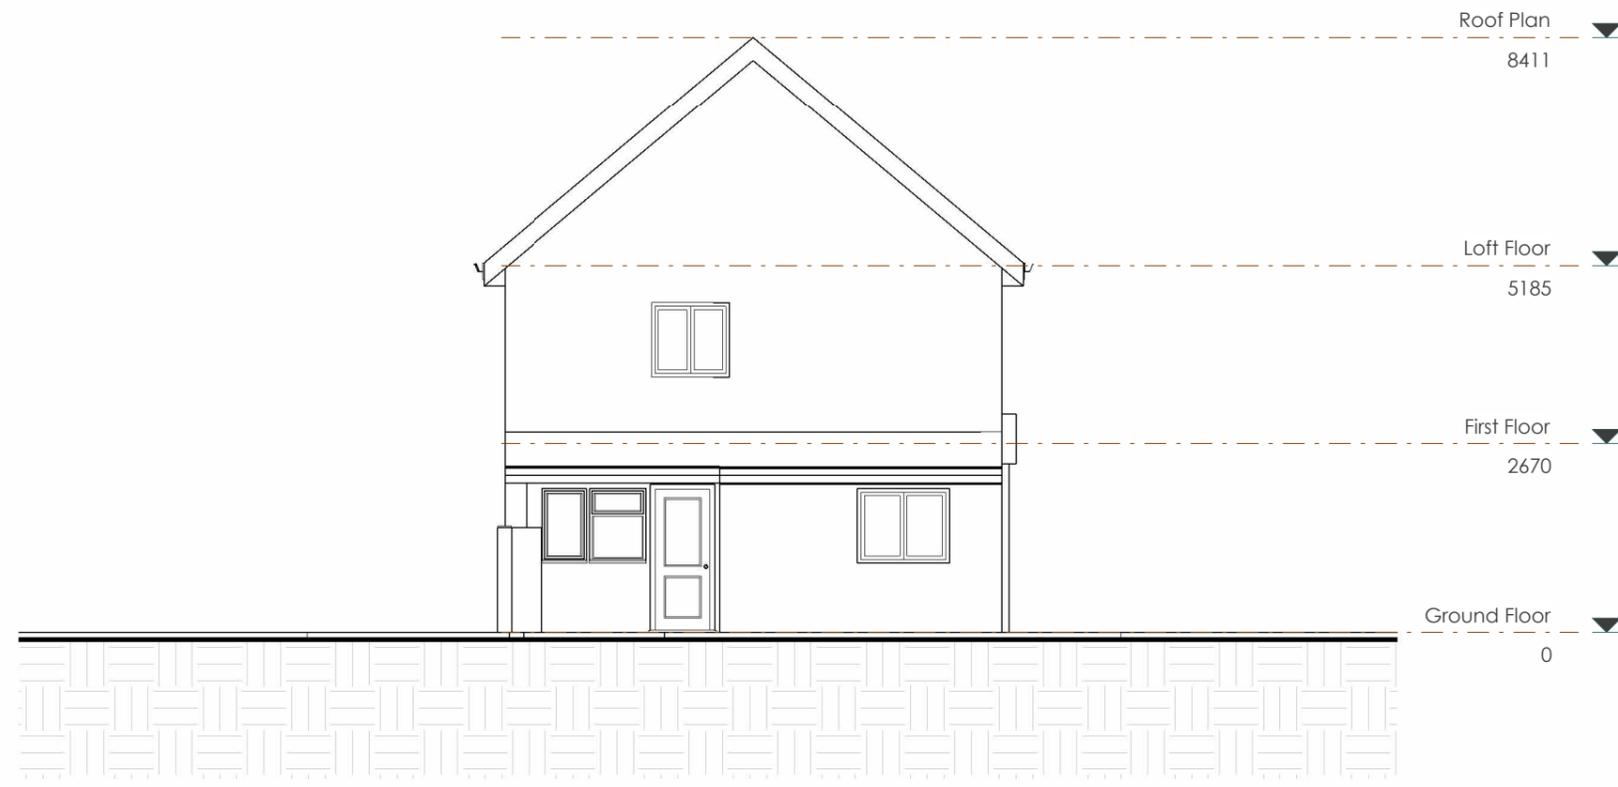

Existing Left Elevation
1 : 100

KEY:


- EXISTING WALL**
- NEIGHBOURING CONTEXT**
- BOUNDARY LINE**
- PROPOSED**
- LEVEL LINE**
- DEMOLISHED LINE**



Job Title: Proposed single storey rear extension and double storey side extension	Site Address: Tweenus, Cherry Tree Lane, PE12 7PX				Rev	Description	Date	Notes: - Copyright in the design and this drawing is the property of Al-Haitham. - Reproduction in whole or in part is forbidden without written permission of Al-Haitham. - This drawing must be read in conjunction with all other relevant documentation and drawings. - any discrepancies between the drawings and site shall be reported to PM. - Al-Haitham accepts no liability for any expense, loss or damage of whatsoever nature and however arising from any variation made to this drawing or in the execution of the work to which relates which has not been referred to them and their approval obtained. (Print out to actual scale) - Do not scale from this drawing, only figured dimensions are to be used. All dimensions to be cross-checked on-site prior to manufacture and construction.
	Client Name: Benjamin Traverso				D	Submission Issue	26.12.2025	
Drawing Title: Existing Left Elevation	Drawings No:	PL - 25/100 - 06	Date:	26.12.2025				
	Drawn by:	HK	Scale:	As indicated				

AL-HAITHAM
INSPIRED BY THE PHAROHS. DESIGNED FOR TODAY

contact@al-haitham.co.uk
www.al-haitham.co.uk
Copyright©
2025 - Al-Haitham Ltd

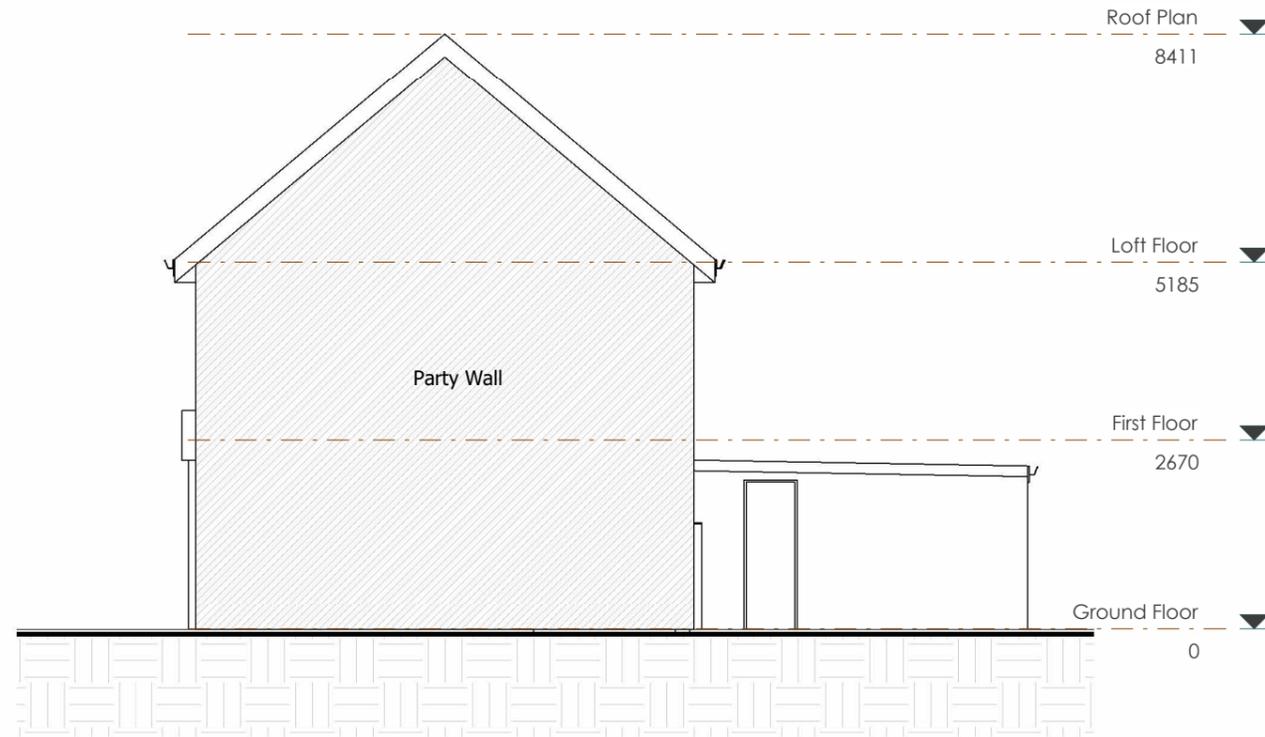

Existing Right Elevation

1 : 100

KEY:

- EXISTING WALL**
- NEIGHBOURING CONTEXT**
- BOUNDARY LINE**
- PROPOSED**
- LEVEL LINE**
- DEMOLISHED LINE**




Job Title: Proposed single storey rear extension and double storey side extension	Site Address: Tweenus, Cherry Tree Lane, PE12 7PX		Rev	Description	Date	Notes: - Copyright in the design and this drawing is the property of Al-Haitham. - Reproduction in whole or in part is forbidden without written permission of Al-Haitham. - This drawing must be read in conjunction with all other relevant documentation and drawings. - any discrepancies between the drawings and site shall be reported to PM. - Al-Haitham accepts no liability for any expense, loss or damage of whatsoever nature and however arising from any variation made to this drawing or in the execution of the work to which relates which has not been referred to them and their approval obtained. (Print out to actual scale) - Do not scale from this drawing, only figured dimensions are to be used. All dimensions to be cross-checked on-site prior to manufacture and construction.
	Client Name: Benjamin Traverso		D	Submission Issue	26.12.2025	
Drawing Title: Existing Right Elevation	Drawings No:	PL - 25/100 - 07	Date:	26.12.2025		
	Drawn by:	HK	Scale:	As indicated		



AL-HAITHAM

INSPIRED BY THE PHARAOHS. DESIGNED FOR TODAY

contact@al-haitham.co.uk
www.al-haitham.co.uk
Copyright©
2025 - Al-Haitham Ltd

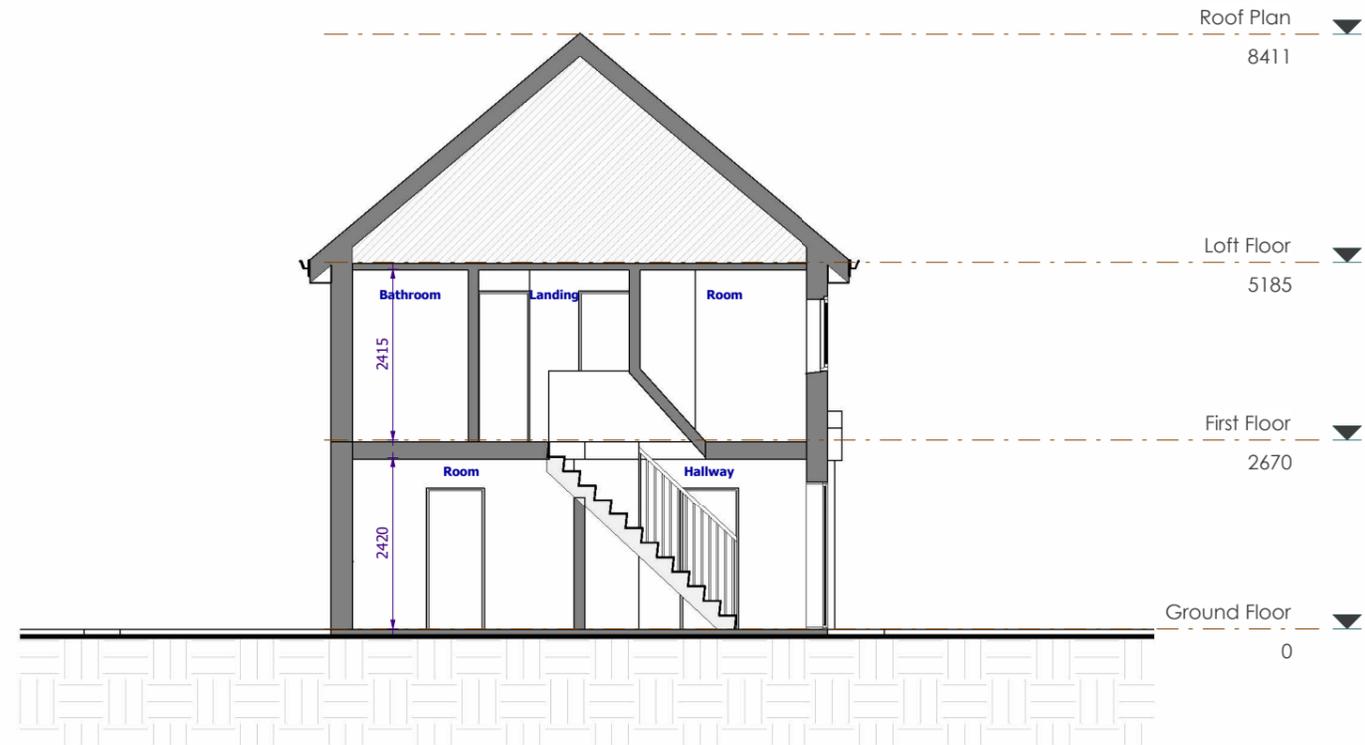


Section A-A
1 : 100


- KEY:**
- EXISTING WALL
 - PROPOSED WALL
 - PROPOSED Rooflight
 - BOUNDARY LINE
 - DEMOLISHED LINE
 - PROPOSED BEAM
 - 1.5 HEAD HEIGHT
 - 1.8 HEAD HEIGHT




Job Title: Proposed single storey rear extension and double storey side extension	Site Address: Tweenus, Cherry Tree Lane, PE12 7PX			Rev	Description	Date	Notes: - Copyright in the design and this drawing is the property of Al-Haitham. - Reproduction in whole or in part is forbidden without written permission of Al-Haitham. - This drawing must be read in conjunction with all other relevant documentation and drawings. - any discrepancies between the drawings and site shall be reported to PM. - Al-Haitham accepts no liability for any expense, loss or damage of whatsoever nature and however arising from any variation made to this drawing or in the execution of the work to which relates which has not been referred to them and their approval obtained. (Print out to actual scale) - Do not scale from this drawing, only figured dimensions are to be used. All dimensions to be cross-checked on-site prior to manufacture and construction.
	Client Name: Benjamin Traverso			D	Submission Issue	26.12.2025	
Drawing Title: Existing Section A-A	Drawings No:	PL - 25/100 - 08	Date:	26.12.2025			
	Drawn by:	HK	Scale:	As indicated			

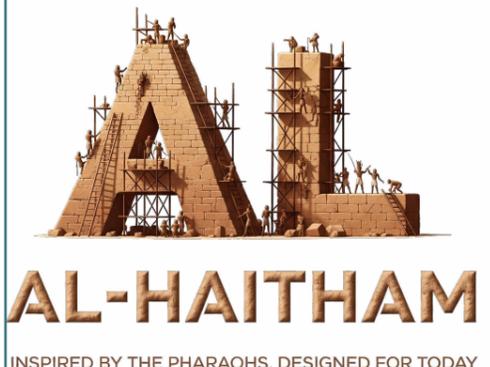

contact@al-haitham.co.uk
www.al-haitham.co.uk
Copyright©
2025 - Al-Haitham Ltd

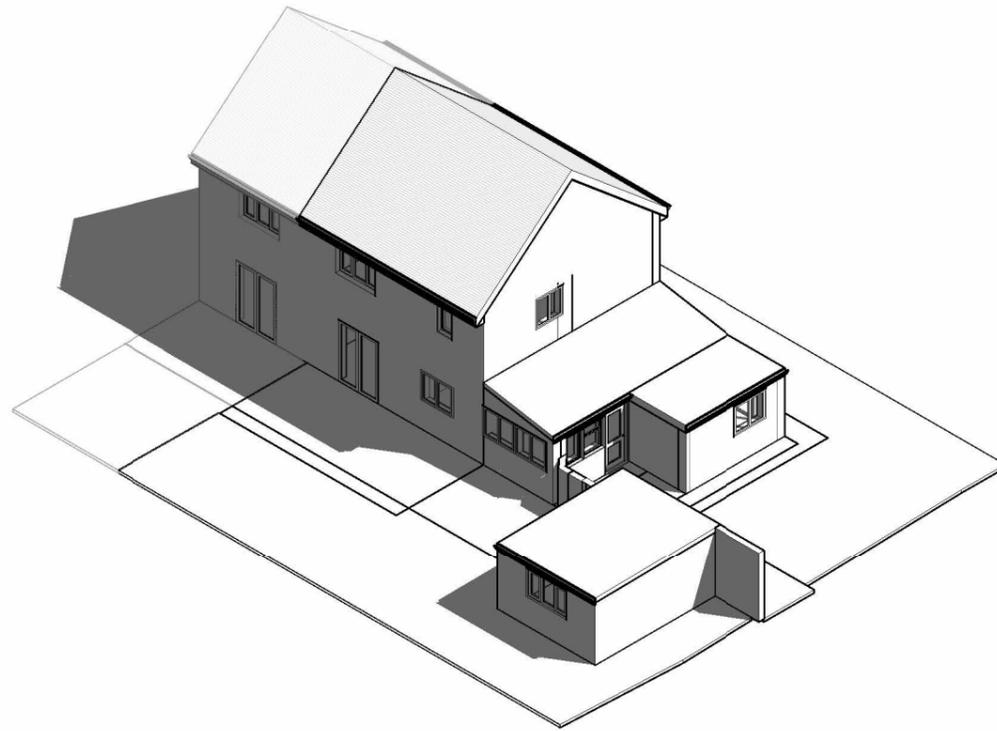

Existing 3D view 1

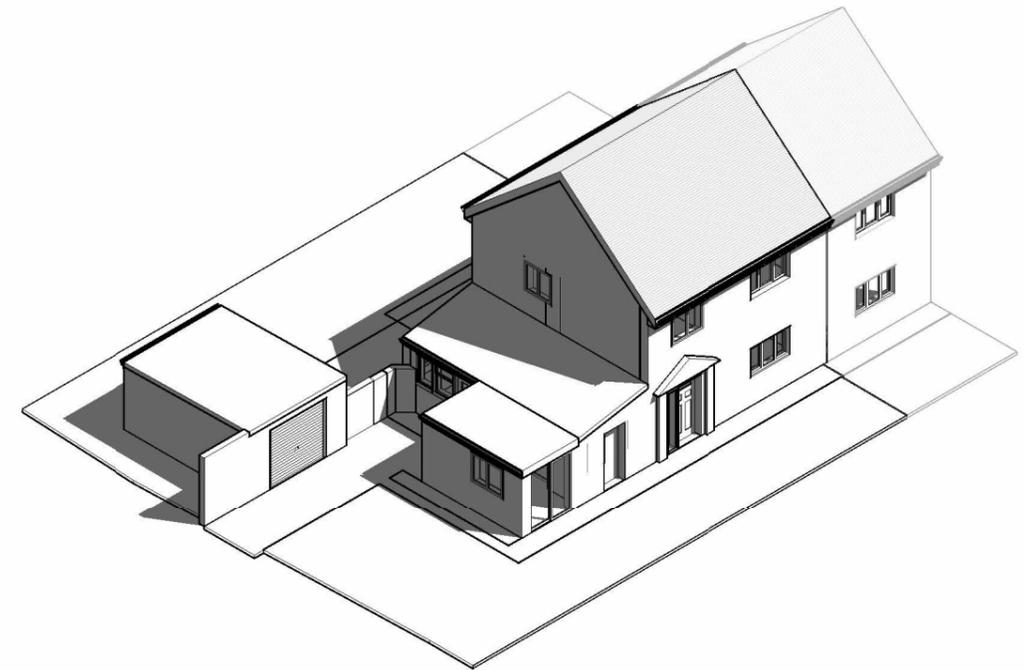

Existing 3D view 2




AL-HAITHAM

INSPIRED BY THE PHAROHS. DESIGNED FOR TODAY

contact@al-haitham.co.uk
www.al-haitham.co.uk
Copyright©
2025 - Al-Haitham Ltd

Job Title: Proposed single storey rear extension and double storey side extension	Site Address: Tweenus, Cherry Tree Lane, PE12 7PX		Rev	Description	Date	Notes: - Copyright in the design and this drawing is the property of Al-Haitham. - Reproduction in whole or in part is forbidden without written permission of Al-Haitham. - This drawing must be read in conjunction with all other relevant documentation and drawings. - any discrepancies between the drawings and site shall be reported to PM. - Al-Haitham accepts no liability for any expense, loss or damage of whatsoever nature and however arising from any variation made to this drawing or in the execution of the work to which relates which has not been referred to them and their approval obtained. (Print out to actual scale) - Do not scale from this drawing, only figured dimensions are to be used. All dimensions to be cross-checked on-site prior to manufacture and construction.
	Client Name: Benjamin Traverso		D	Submission Issue	26.12.2025	
Drawing Title: Existing 3D Views	Drawings No:	PL - 25/100 - 09	Date:	26.12.2025		
	Drawn by:	HK	Scale:			

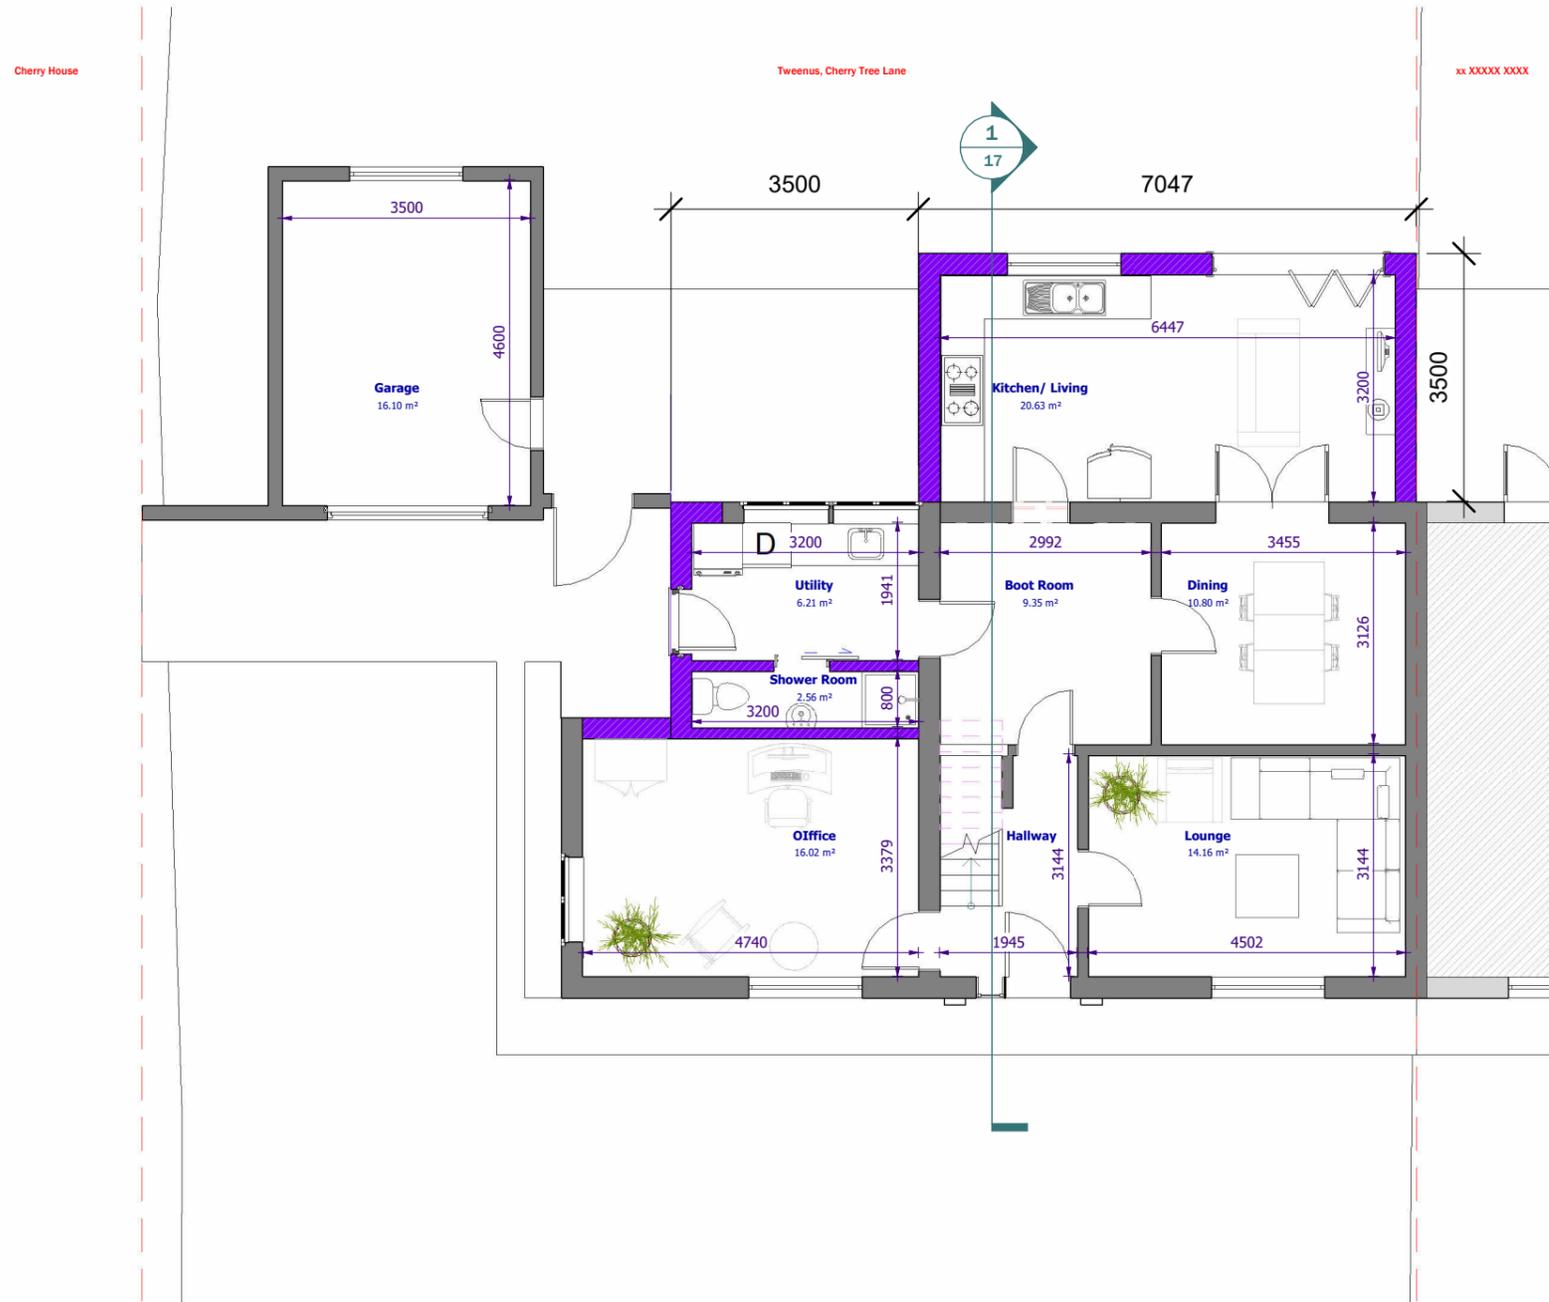

Proposed Ground Floor

1 : 100


KEY:

- EXISTING WALL
- BOUNDARY LINE
- PROPOSED WALL
- DEMOLISHED LINE
- PROPOSED Rooflight
- PROPOSED BEAM
- 1.5 HEAD HEIGHT
- 1.8 HEAD HEIGHT



Job Title: Proposed single storey rear extension and double storey side extension	Site Address: Tweenus, Cherry Tree Lane, PE12 7PX		Rev	Description	Date	Notes: - Copyright in the design and this drawing is the property of Al-Haitham. - Reproduction in whole or in part is forbidden without written permission of Al-Haitham. - This drawing must be read in conjunction with all other relevant documentation and drawings. - any discrepancies between the drawings and site shall be reported to PM. - Al-Haitham accepts no liability for any expense, loss or damage of whatsoever nature and however arising from any variation made to this drawing or in the execution of the work to which relates which has not been referred to them and their approval obtained. (Print out
	Client Name: Benjamin Traverso		D	Submission Issue	26.12.2025	
Drawing Title:	Drawings No: PL - 25/100 - 10	Date: 26.12.2025				



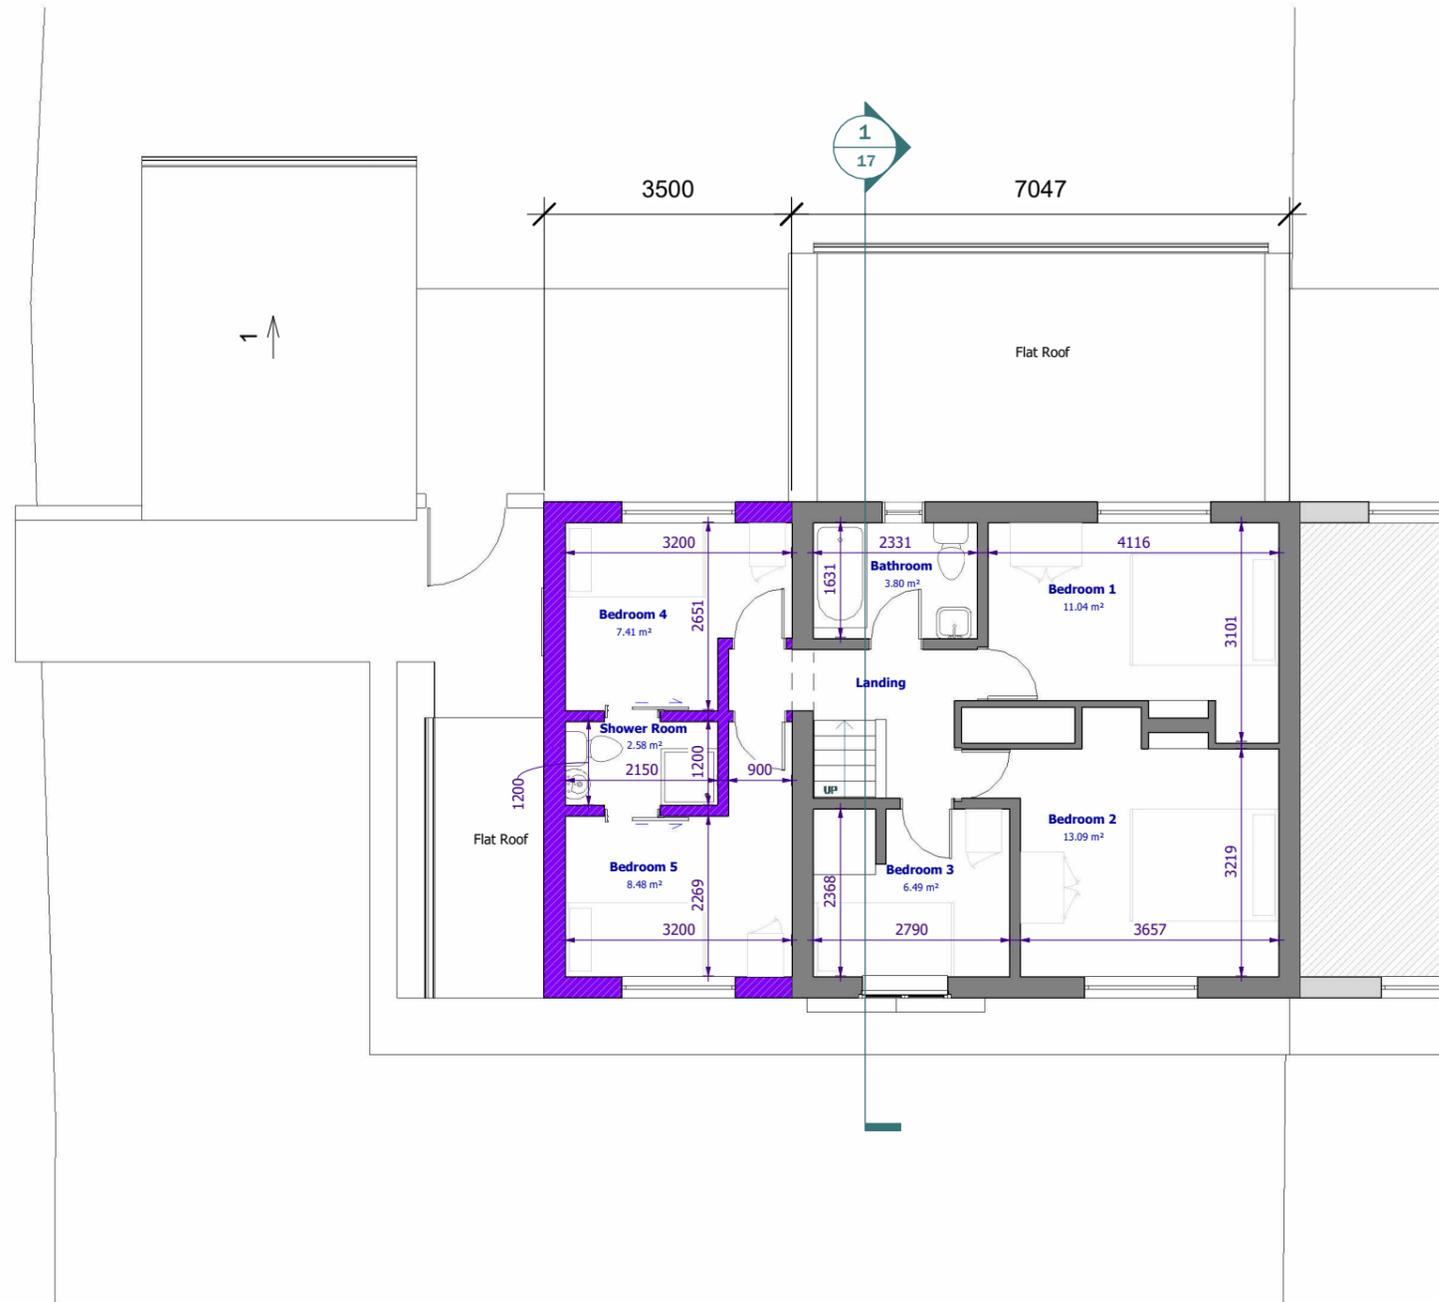

Proposed First Floor

1 : 100

KEY:

- EXISTING WALL
- PROPOSED WALL
- PROPOSED Rooflight
- BOUNDARY LINE
- DEMOLISHED LINE
- PROPOSED BEAM
- 1.5 HEAD HEIGHT
- 1.8 HEAD HEIGHT




Job Title: Proposed single storey rear extension and double storey side extension	Site Address: Tweenus, Cherry Tree Lane, PE12 7PX		Rev	Description	Date	Notes: - Copyright in the design and this drawing is the property of Al-Haitham. - Reproduction in whole or in part is forbidden without written permission of Al-Haitham. - This drawing must be read in conjunction with all other relevant documentation and drawings. - any discrepancies between the drawings and site shall be reported to PM. - Al-Haitham accepts no liability for any expense, loss or damage of whatsoever nature and however arising from any variation made to this drawing or in the execution of the work to which relates which has not been referred to them and their approval obtained. (Print out
	Client Name: Benjamin Traverso		D	Submission Issue	26.12.2025	
Drawing Title:	Drawings No: PL - 25/100 - 11	Date: 26.12.2025				



contact@al-haitham.co.uk
www.al-haitham.co.uk

AL-HAITHAM

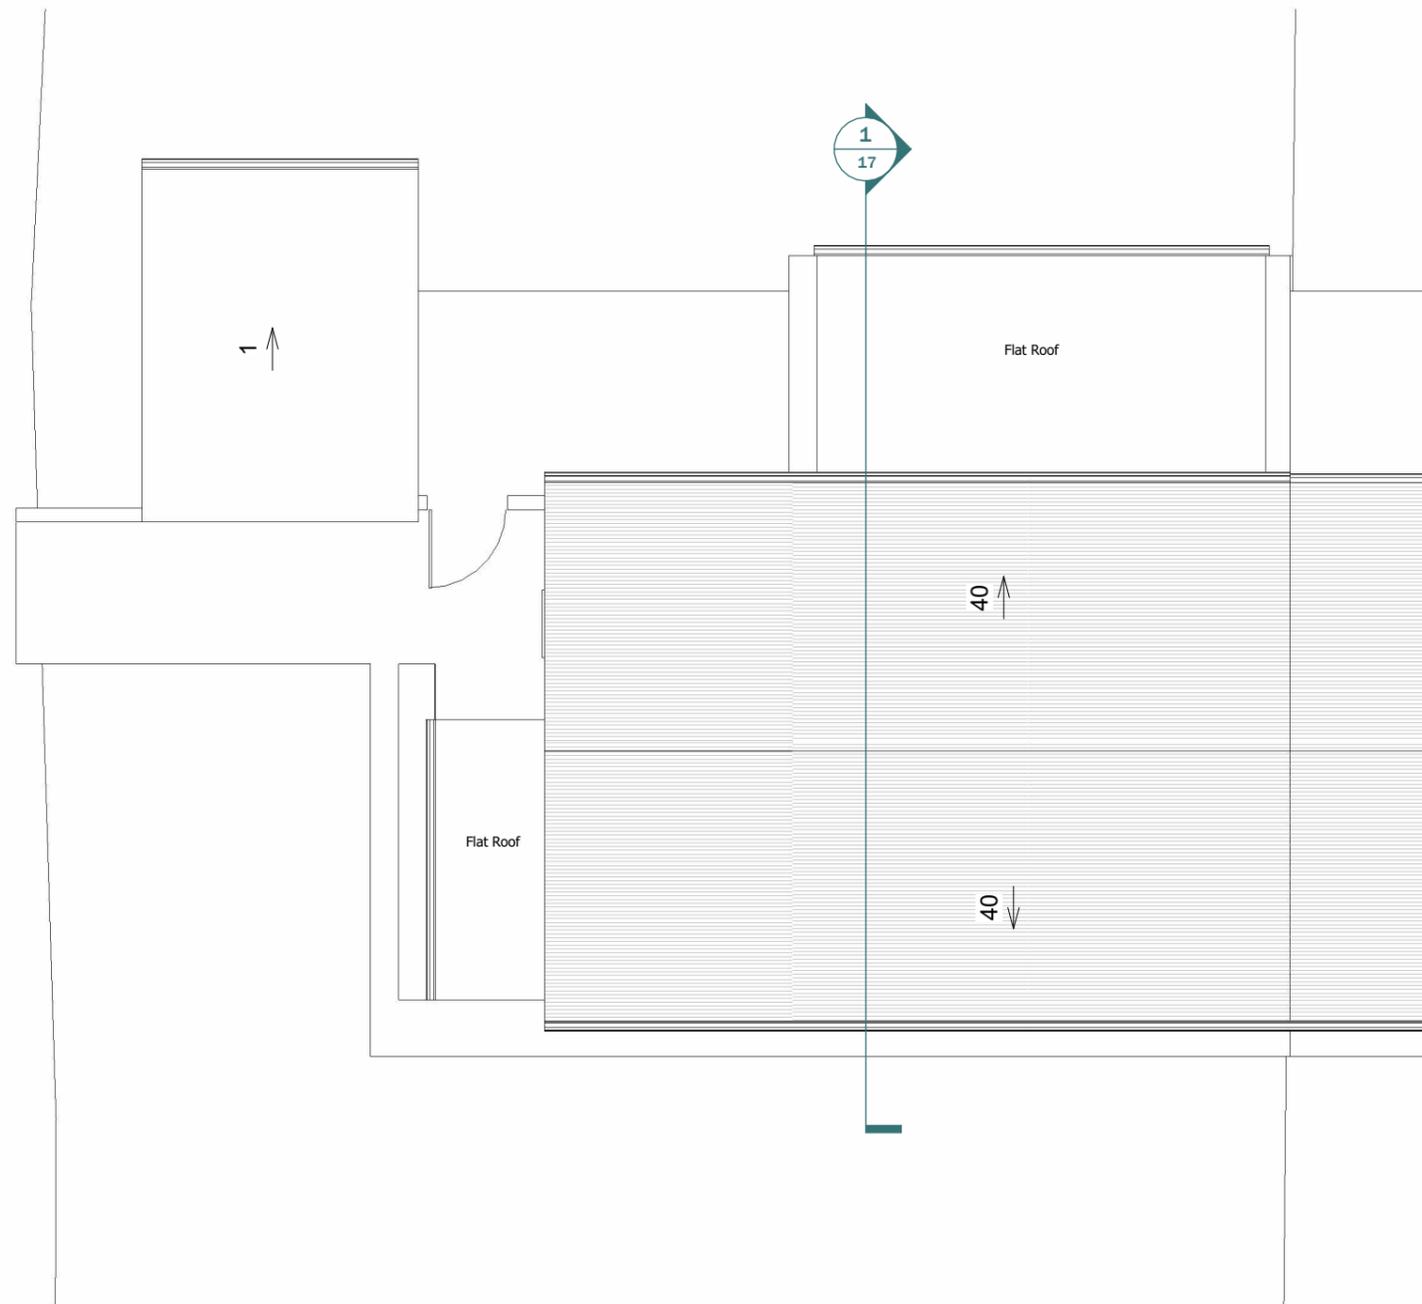

Proposed Roof Plan

1 : 100

KEY:

- EXISTING WALL** **BOUNDARY LINE**
- PROPOSED WALL** **DEMOLISHED LINE**
- PROPOSED Rooflight** **PROPOSED BEAM**
- 1.5 HEAD HEIGHT**
- 1.8 HEAD HEIGHT**



contact@al-haitham.co.uk
www.al-haitham.co.uk

Job Title: Proposed single storey rear extension and double storey side extension	Site Address: Tweenus, Cherry Tree Lane, PE12 7PX		Rev	Description	Date	Notes: - Copyright in the design and this drawing is the property of Al-Haitham. - Reproduction in whole or in part is forbidden without written permission of Al-Haitham. - This drawing must be read in conjunction with all other relevant documentation and drawings. - any discrepancies between the drawings and site shall be reported to PM. - Al-Haitham accepts no liability for any expense, loss or damage of whatsoever nature and however arising from any variation made to this drawing or in the execution of the work to which relates which has not been referred to them and their approval obtained. (Print out
	Client Name: Benjamin Traverso		D	Submission Issue	26.12.2025	
Drawing Title:	Drawings No: PL - 25/100 - 12	Date: 26.12.2025				



Proposed Front Elevation
1 : 100

KEY:

- EXISTING WALL
- NEIGHBOURING CONTEXT
- BOUNDARY LINE
- PROPOSED
- LEVEL LINE
- DEMOLISHED LINE




Job Title: Proposed single storey rear extension and double storey side extension	Site Address: Tweenus, Cherry Tree Lane, PE12 7PX		Rev	Description	Date	Notes: - Copyright in the design and this drawing is the property of Al-Haitham. - Reproduction in whole or in part is forbidden without written permission of Al-Haitham. - This drawing must be read in conjunction with all other relevant documentation and drawings. - any discrepancies between the drawings and site shall be reported to PM. - Al-Haitham accepts no liability for any expense, loss or damage of whatsoever nature and however arising from any variation made to this drawing or in the execution of the work to which relates which has not been referred to them and their approval obtained. (Print out to actual scale) - Do not scale from this drawing, only figured dimensions are to be used. All dimensions to be cross-checked on-site prior to manufacture and construction.
	Client Name: Benjamin Traverso		D	Submission Issue	26.12.2025	
Drawing Title: Proposed Front Elevation	Drawings No:	PL - 25/100 - 13	Date:	26.12.2025		
	Drawn by:	HK	Scale:	As indicated		



AL-HAITHAM

INSPIRED BY THE PHARAOHS. DESIGNED FOR TODAY

contact@al-haitham.co.uk
www.al-haitham.co.uk
Copyright©
2025 - Al-Haitham Ltd

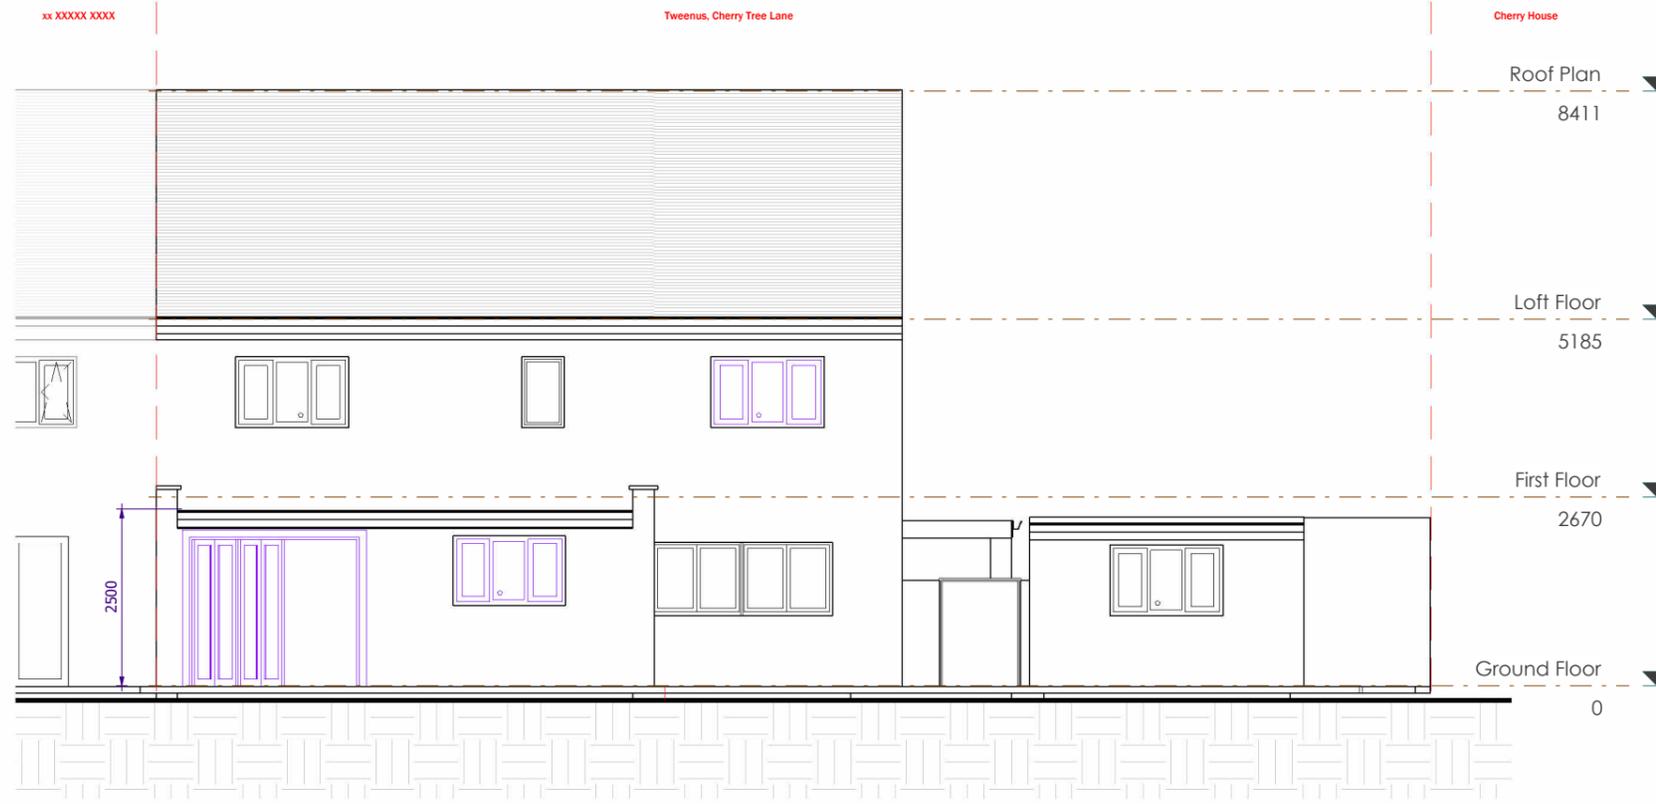

Proposed Rear Elevation

1 : 100

KEY:

- EXISTING WALL**
- NEIGHBOURING CONTEXT**
- BOUNDARY LINE**
- PROPOSED**
- LEVEL LINE**
- DEMOLISHED LINE**




Job Title: Proposed single storey rear extension and double storey side extension	Site Address: Tweenus, Cherry Tree Lane, PE12 7PX		Rev	Description	Date	Notes: - Copyright in the design and this drawing is the property of Al-Haitham. - Reproduction in whole or in part is forbidden without written permission of Al-Haitham. - This drawing must be read in conjunction with all other relevant documentation and drawings. - any discrepancies between the drawings and site shall be reported to PM. - Al-Haitham accepts no liability for any expense, loss or damage of whatsoever nature and however arising from any variation made to this drawing or in the execution of the work to which relates which has not been referred to them and their approval obtained. (Print out to actual scale) - Do not scale from this drawing, only figured dimensions are to be used. All dimensions to be cross-checked on-site prior to manufacture and construction.
	Client Name: Benjamin Traverso		D	Submission Issue	26.12.2025	
Drawing Title: Proposed Rear Elevation	Drawings No: PL - 25/100 - 14	Date: 26.12.2025				
	Drawn by: HK	Scale: As indicated				



AL-HAITHAM

INSPIRED BY THE PHARAOHS. DESIGNED FOR TODAY

contact@al-haitham.co.uk
www.al-haitham.co.uk
Copyright©
2025 - Al-Haitham Ltd

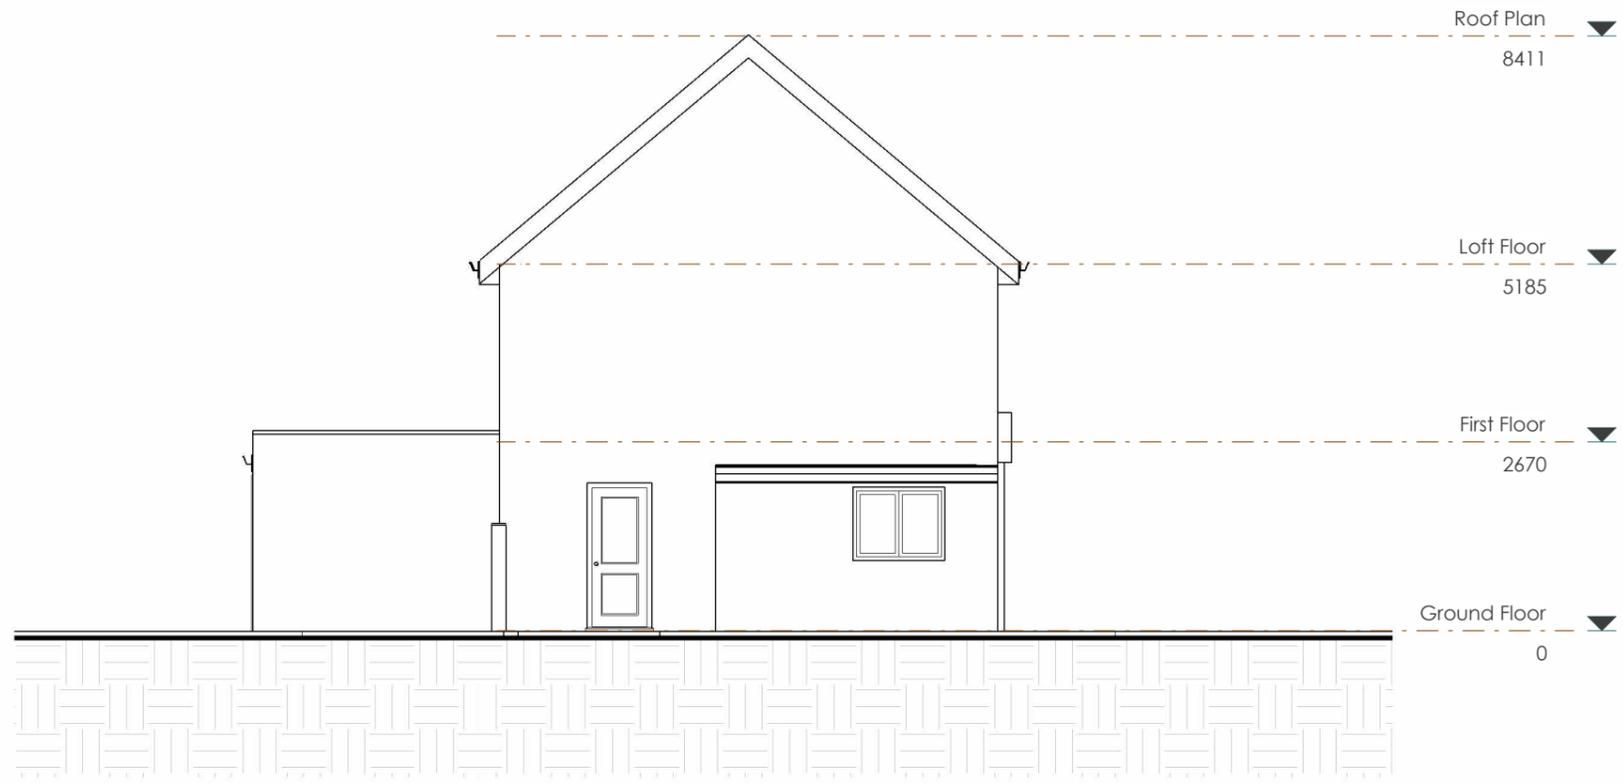

Proposed Left Elevation

1 : 100

KEY:

- EXISTING WALL**
- NEIGHBOURING CONTEXT**
- BOUNDARY LINE**
- PROPOSED**
- LEVEL LINE**
- DEMOLISHED LINE**




Job Title: Proposed single storey rear extension and double storey side extension	Site Address: Tweenus, Cherry Tree Lane, PE12 7PX		Rev	Description	Date	Notes: - Copyright in the design and this drawing is the property of Al-Haitham. - Reproduction in whole or in part is forbidden without written permission of Al-Haitham. - This drawing must be read in conjunction with all other relevant documentation and drawings. - any discrepancies between the drawings and site shall be reported to PM. - Al-Haitham accepts no liability for any expense, loss or damage of whatsoever nature and however arising from any variation made to this drawing or in the execution of the work to which relates which has not been referred to them and their approval obtained. (Print out to actual scale) - Do not scale from this drawing, only figured dimensions are to be used. All dimensions to be cross-checked on-site prior to manufacture and construction.
	Client Name: Benjamin Traverso		D	Submission Issue	26.12.2025	
Drawing Title: Proposed Left Elevation	Drawings No: PL - 25/100 - 15	Date:	26.12.2025			
	Drawn by: HK	Scale:	As indicated			



AL-HAITHAM

INSPIRED BY THE PHARAOHS. DESIGNED FOR TODAY

contact@al-haitham.co.uk
www.al-haitham.co.uk
Copyright©
2025 - Al-Haitham Ltd

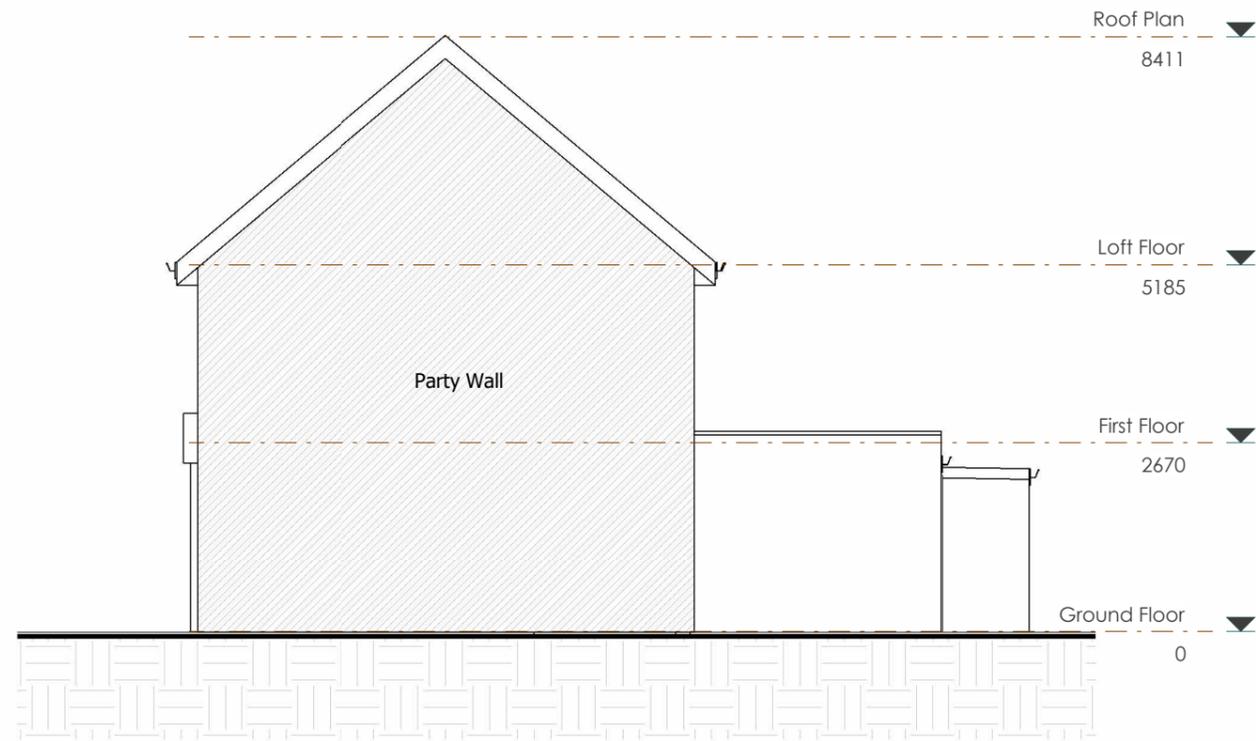

Proposed Right Elevation
1 : 100

KEY:

- EXISTING WALL
- NEIGHBOURING CONTEXT
- BOUNDARY LINE
- PROPOSED
- LEVEL LINE
- DEMOLISHED LINE




Job Title: Proposed single storey rear extension and double storey side extension	Site Address: Tweenus, Cherry Tree Lane, PE12 7PX		Rev	Description	Date	Notes: - Copyright in the design and this drawing is the property of Al-Haitham. - Reproduction in whole or in part is forbidden without written permission of Al-Haitham. - This drawing must be read in conjunction with all other relevant documentation and drawings. - any discrepancies between the drawings and site shall be reported to PM. - Al-Haitham accepts no liability for any expense, loss or damage of whatsoever nature and however arising from any variation made to this drawing or in the execution of the work to which relates which has not been referred to them and their approval obtained. (Print out to actual scale) - Do not scale from this drawing, only figured dimensions are to be used. All dimensions to be cross-checked on-site prior to manufacture and construction.
	Client Name: Benjamin Traverso		D	Submission Issue	26.12.2025	
Drawing Title: Proposed Right Elevation	Drawings No:	PL - 25/100 - 16	Date:	26.12.2025		
	Drawn by:	HK	Scale:	As indicated		



AL-HAITHAM

INSPIRED BY THE PHAROHS. DESIGNED FOR TODAY

contact@al-haitham.co.uk
www.al-haitham.co.uk
Copyright©
2025 - Al-Haitham Ltd

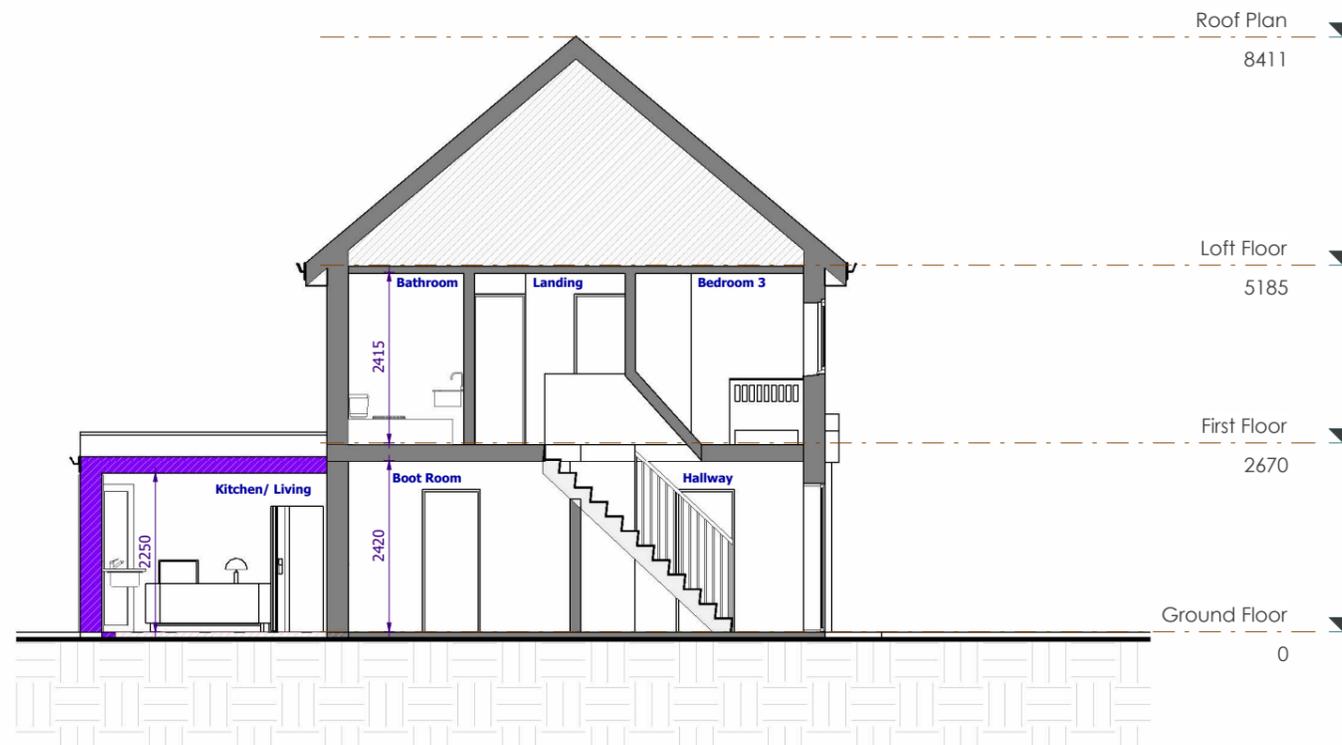

Proposed Section A-A

1 : 100

KEY:

- EXISTING WALL
- PROPOSED WALL
- PROPOSED Rooflight
- BOUNDARY LINE
- DEMOLISHED LINE
- PROPOSED BEAM
- 1.5 HEAD HEIGHT
- 1.8 HEAD HEIGHT




AL-HAITHAM


INSPIRED BY THE PHARAOHS. DESIGNED FOR TODAY

contact@al-haitham.co.uk
www.al-haitham.co.uk
Copyright©
2025 - Al-Haitham Ltd

Job Title: Proposed single storey rear extension and double storey side extension	Site Address: Tweenus, Cherry Tree Lane, PE12 7PX		Rev	Description	Date	Notes: - Copyright in the design and this drawing is the property of Al-Haitham. - Reproduction in whole or in part is forbidden without written permission of Al-Haitham. - This drawing must be read in conjunction with all other relevant documentation and drawings. - any discrepancies between the drawings and site shall be reported to PM. - Al-Haitham accepts no liability for any expense, loss or damage of whatsoever nature and however arising from any variation made to this drawing or in the execution of the work to which relates which has not been referred to them and their approval obtained. (Print out to actual scale) - Do not scale from this drawing, only figured dimensions are to be used. All dimensions to be cross-checked on-site prior to manufacture and construction.
	Client Name: Benjamin Traverso		D	Submission Issue	26.12.2025	
Drawing Title: Proposed Section A-A	Drawings No: PL - 25/100 - 17	Date: 26.12.2025				
	Drawn by: HK	Scale: As indicated				

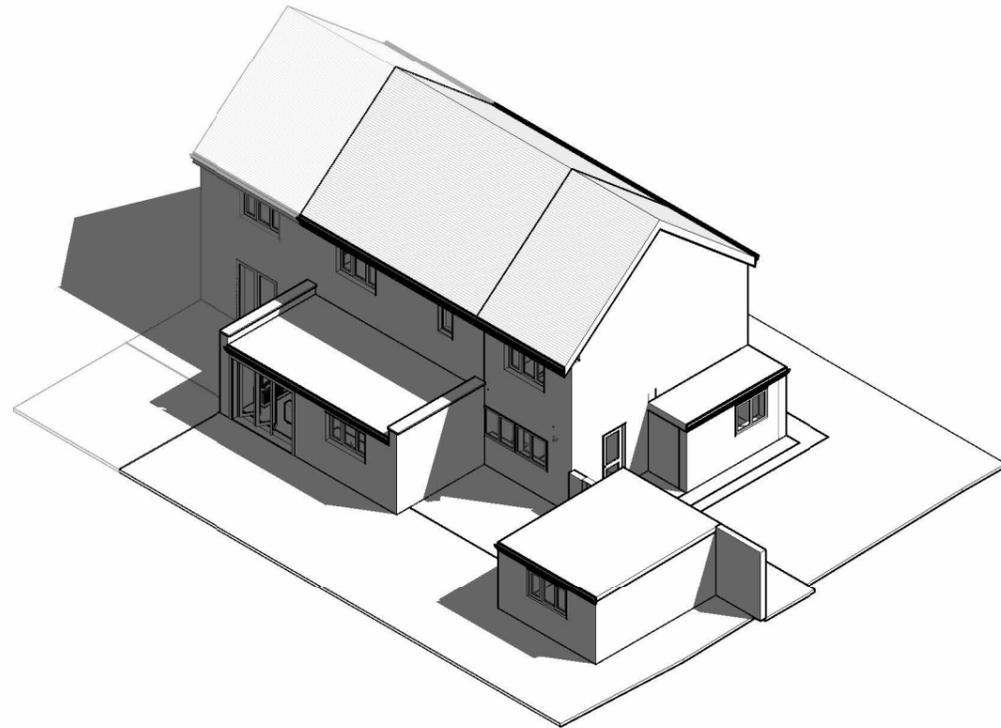

Proposed 3D view 1

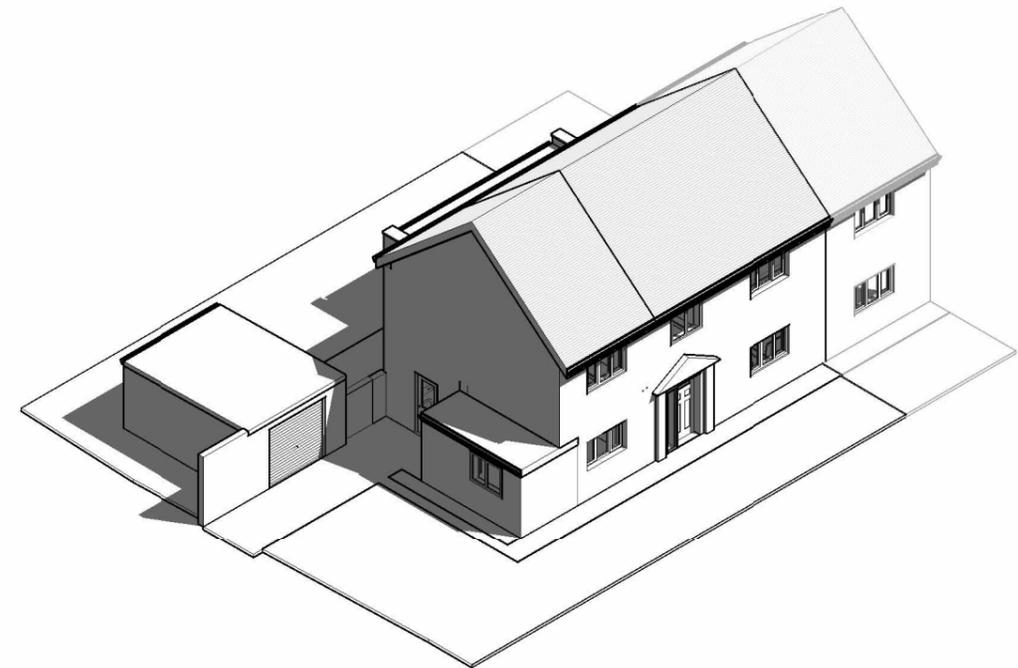

Proposed 3D view 2



AL-HAITHAM

INSPIRED BY THE PHAROHS. DESIGNED FOR TODAY

contact@al-haitham.co.uk
www.al-haitham.co.uk
Copyright©
2025 - Al-Haitham Ltd

Job Title: Proposed single storey rear extension and double storey side extension	Site Address: Tweenus, Cherry Tree Lane, PE12 7PX		Rev	Description	Date	Notes: - Copyright in the design and this drawing is the property of Al-Haitham. - Reproduction in whole or in part is forbidden without written permission of Al-Haitham. - This drawing must be read in conjunction with all other relevant documentation and drawings. - any discrepancies between the drawings and site shall be reported to PM. - Al-Haitham accepts no liability for any expense, loss or damage of whatsoever nature and however arising from any variation made to this drawing or in the execution of the work to which relates which has not been referred to them and their approval obtained. (Print out to actual scale) - Do not scale from this drawing, only figured dimensions are to be used. All dimensions to be cross-checked on-site prior to manufacture and construction.
	Client Name: Benjamin Traverso		D	Submission Issue	26.12.2025	
Drawing Title: Proposed 3D Views	Drawings No: PL - 25/100 - 18	Date: 26.12.2025				
	Drawn by: HK	Scale:				