



PROPOSED FLOOR PLAN
scale 1:50

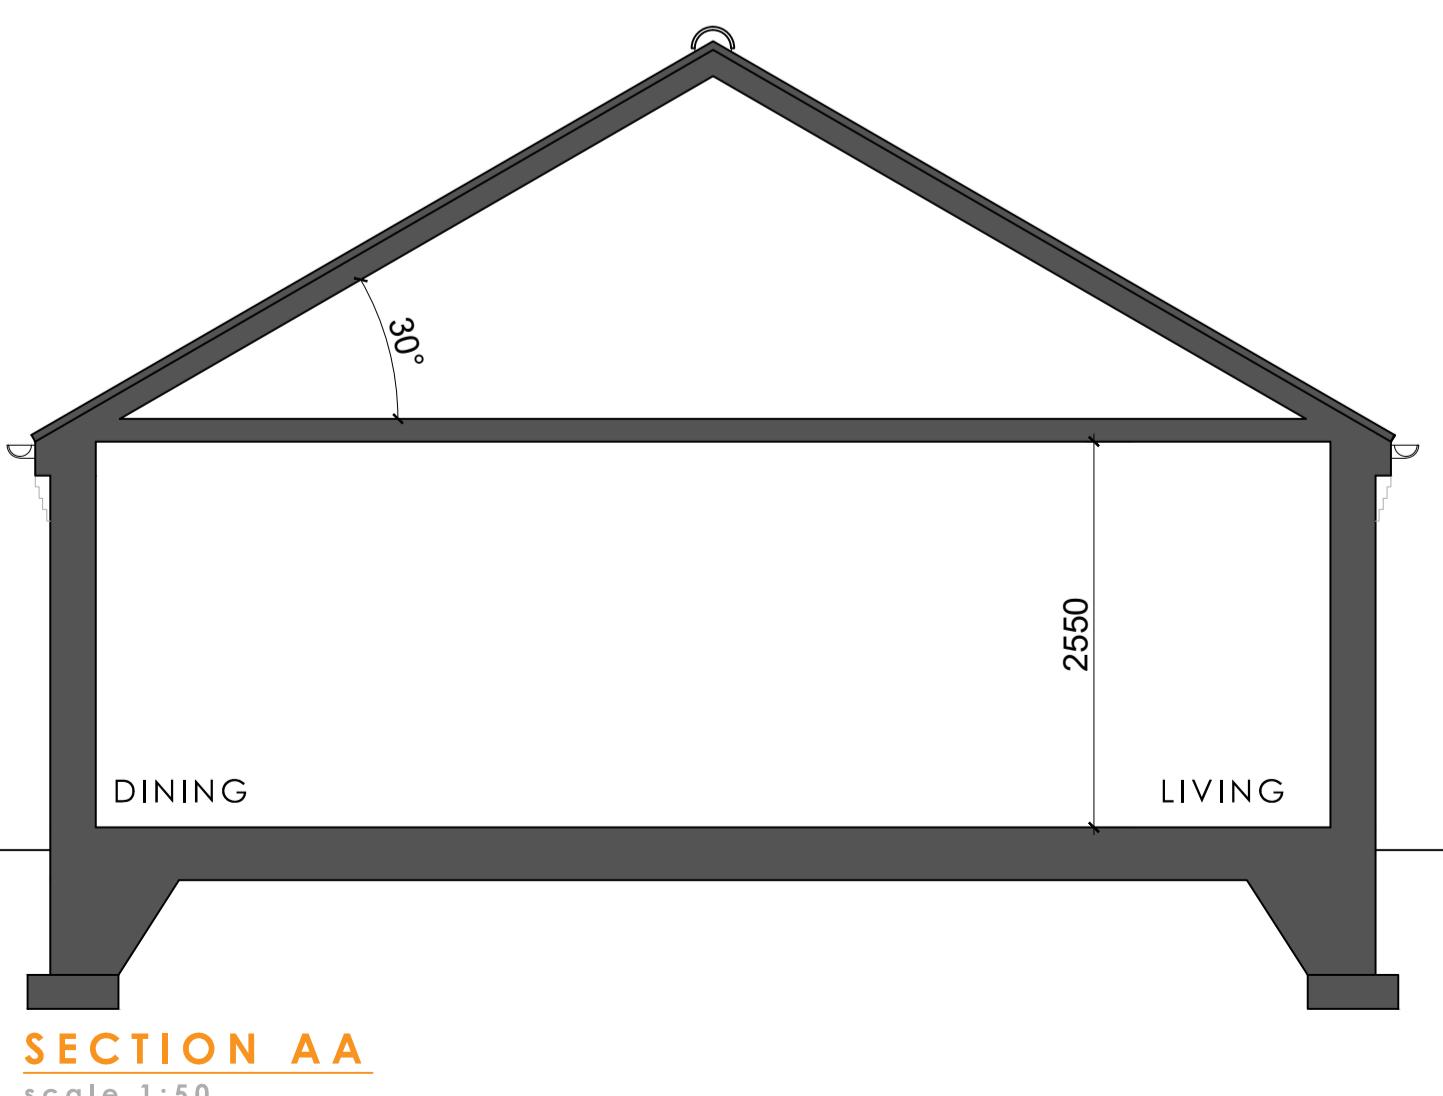

PROPOSED ELEVATIONS
scale 1:100

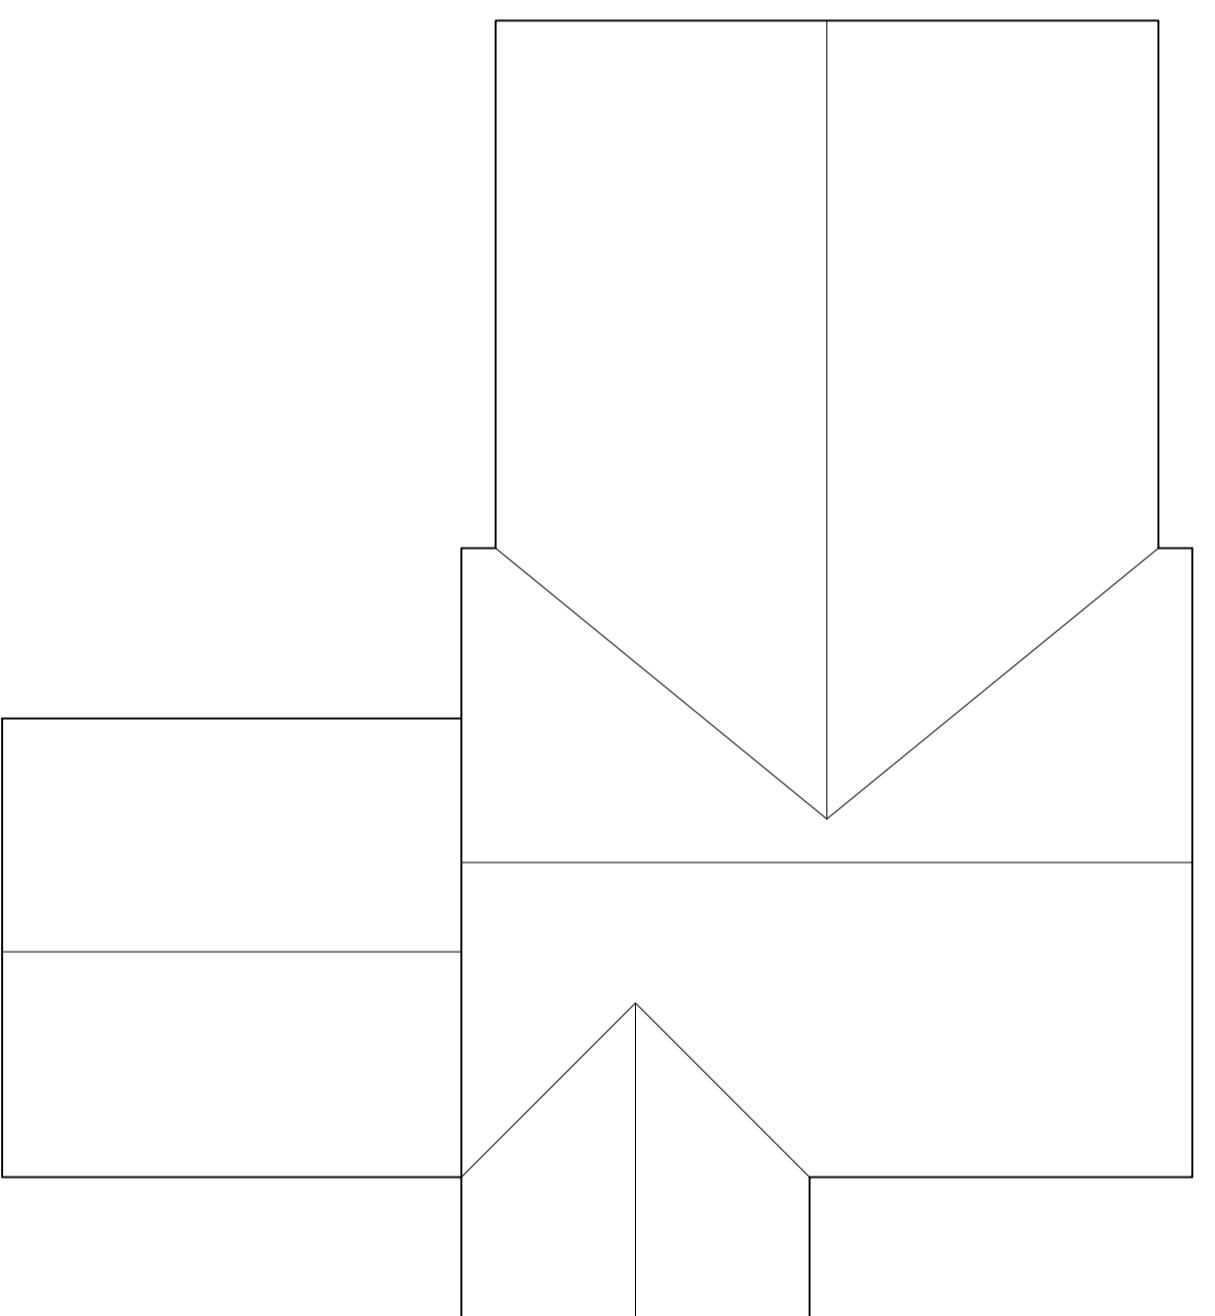

Lincs Design Consultancy
12 Vickers Lane
Louth
Lincolnshire
LN1 1PP
T: 01507 611555
E: admin@lincsdesignconsultancy.co.uk

PROJECT: Residential Development, Seagate Road, Long Sutton, Lincs.
DATE: November 2024
TITLE: The Beech - Plot 1

SCALE: 1:50 / 1:100
ORIGINAL SIZE: A1
DRG STATUS: PLANNING
DRAWING NUMBER: LDC3699-PL-71B

This drawing is the copyright of Lincs Design Consultancy and must not be reproduced without written consent. The client/contractor is responsible for liaison with the architect and LDC for any changes to the design. It is the responsibility of the client/contractor to check the drawing for any errors or omissions and report back to the architect if any discrepancies. A copy of the drawing must be sent to the architect for any changes to be made with manufacturers within the instructions and current codes of practice.

All Details and Specifications on this drawing and in relation to this specific project should be checked. If any changes are made, please inform Lincs Design Consultancy immediately as we cannot be held responsible for errors resulting from undecreed detail and specification changes.

DRAWING ISSUES AND REVISIONS
A Plot revised
B Renamed to 'Beech'
21/11/24
07/01/25