


SECTION AA
scale 1:50



PROPOSED ELEVATIONS
scale 1:100

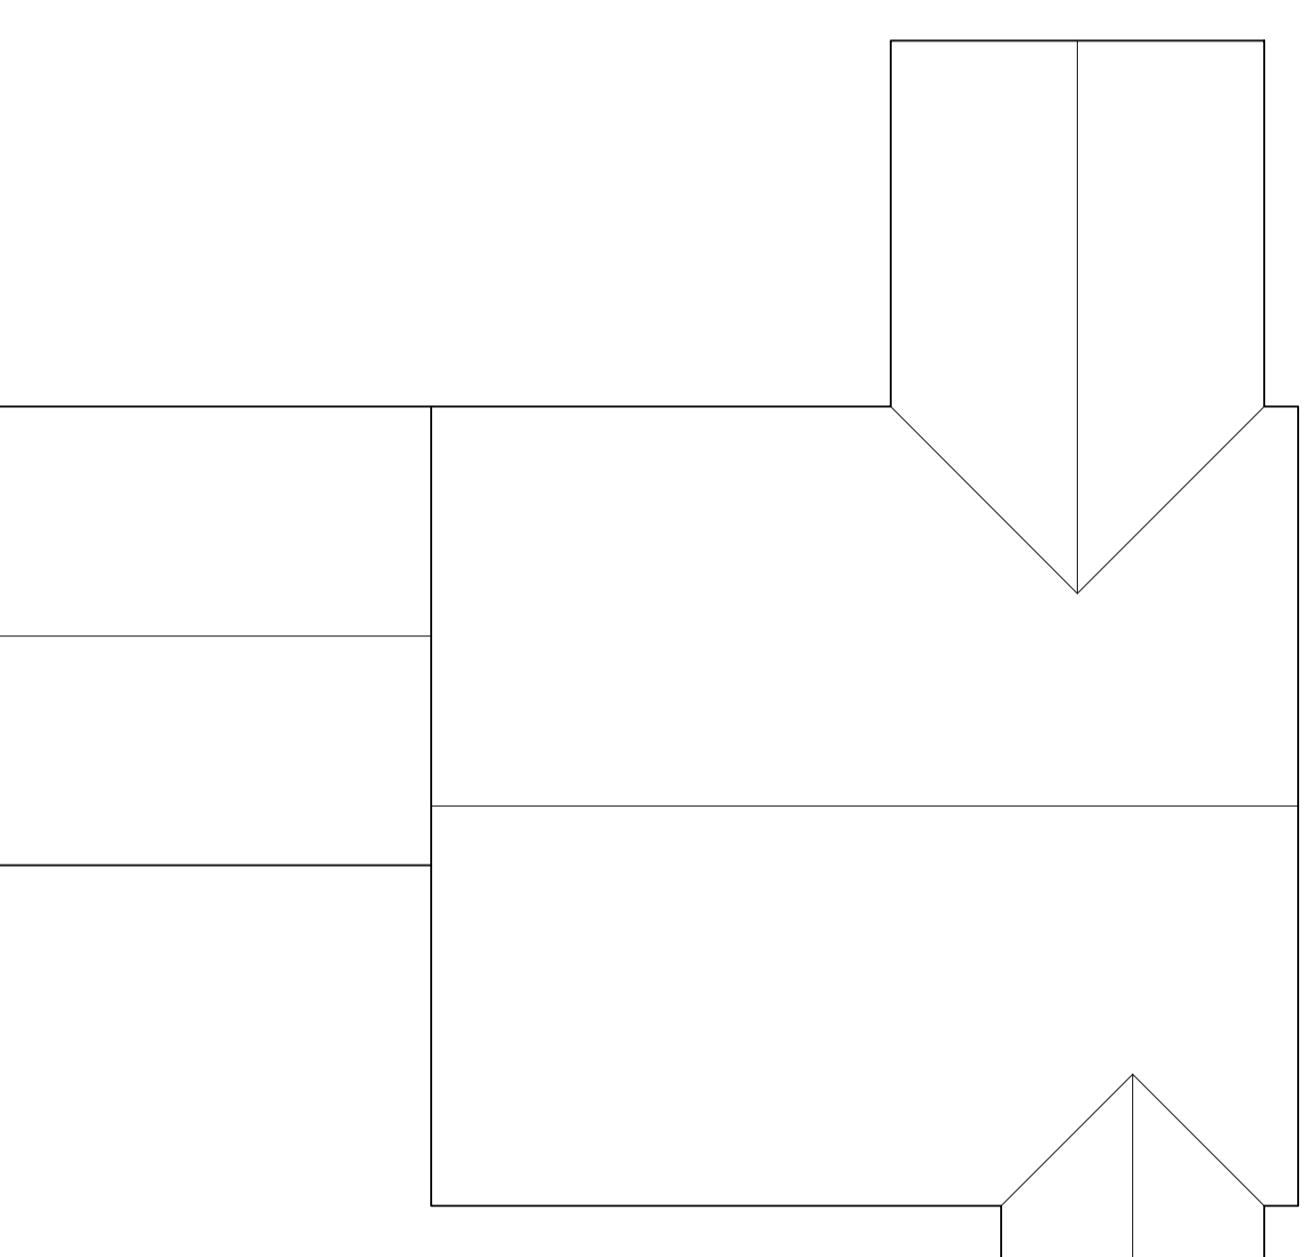

PROPOSED ROOF PLAN
scale 1:100



Lincs Design Consultancy
12 Vickers Lane
Louth
Lincolnshire
LN1 9PJ
T 01507 611555
E admin@lincsdesignconsultancy.co.uk
www.lincsdesignconsultancy.co.uk

PROJECT | Residential Development, Seagate Road, Long Sutton, Lincs.
DATE | November 2024
TITLE | The Blackthorn - Plot 183

SCALE | 1:50 / 1:100
ORIGINAL SIZE | A1
DRG STATUS | PLANNING
DRAWING NUMBER | LDC3699-PL-74 B