



PROPOSED FLOOR PLAN
scale 1:50



SECTION AA
scale 1:50

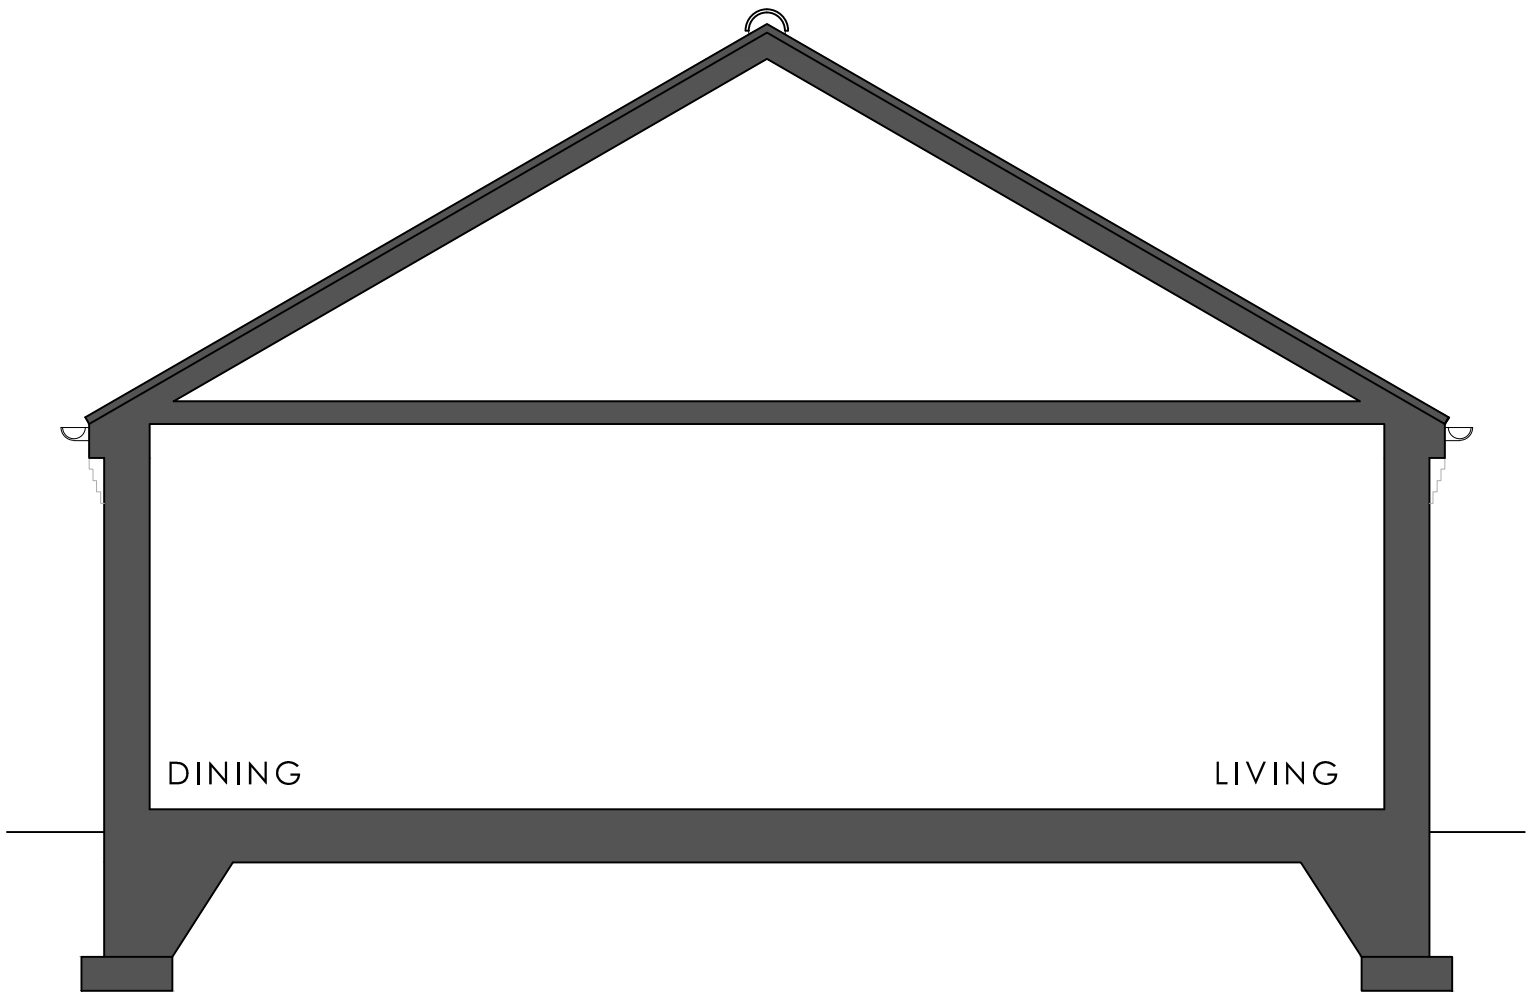

PROPOSED ELEVATIONS
scale 1:100

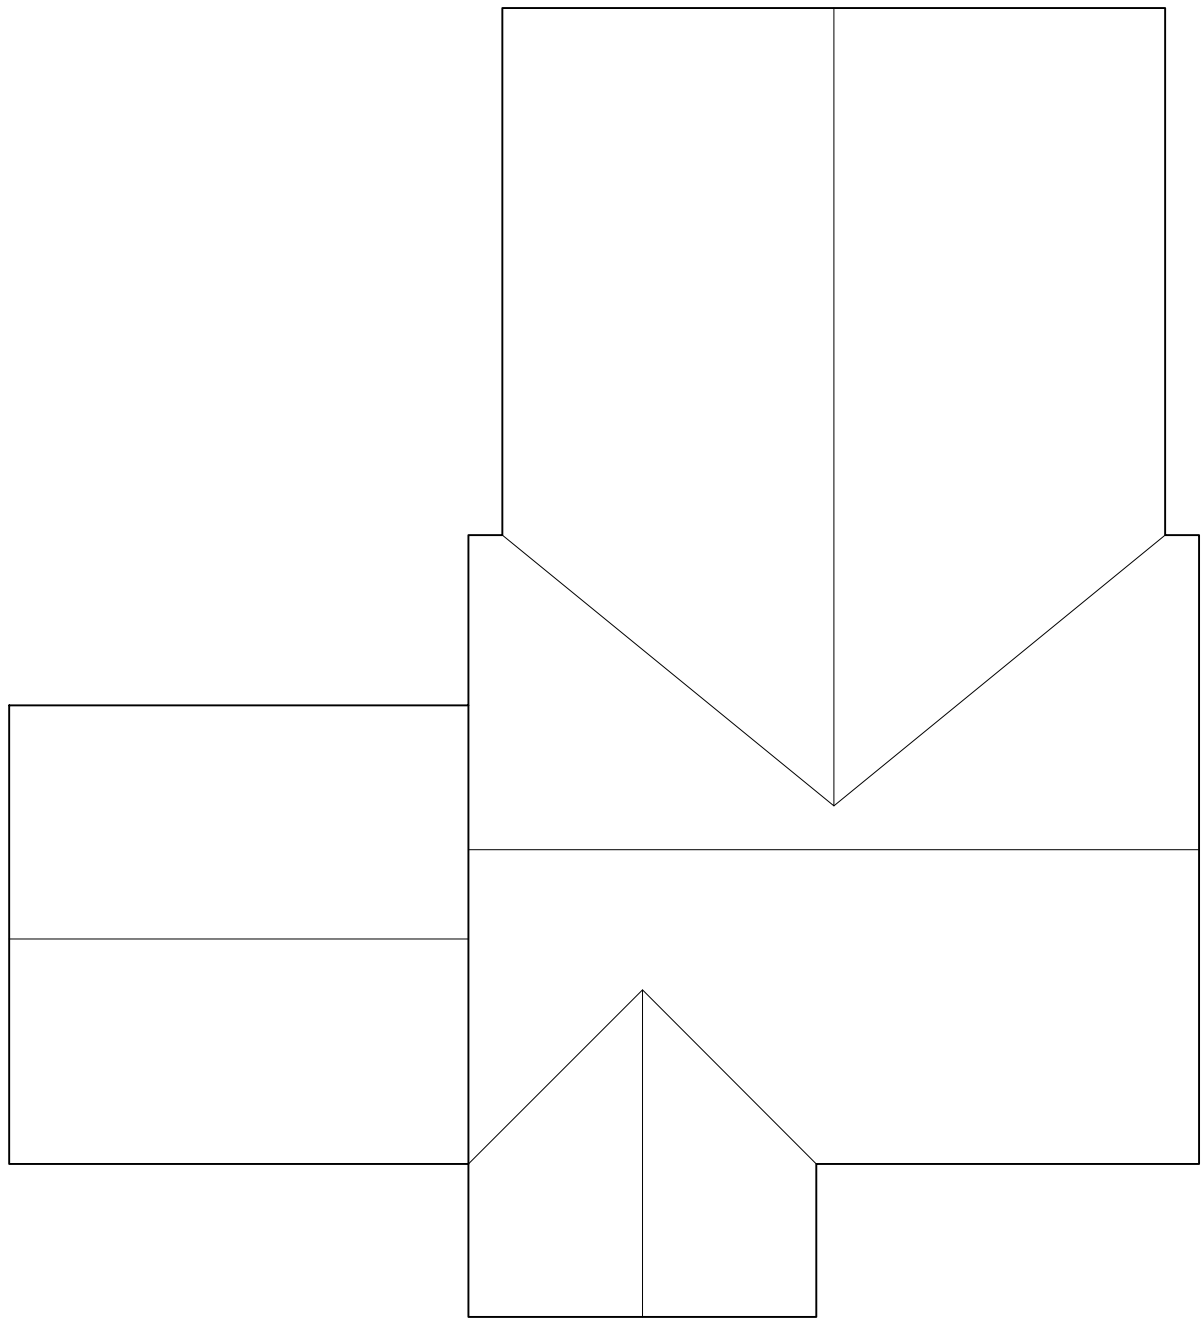

PROPOSED ROOF PLAN
scale 1:100

This drawing is the copyright of **Indc Design Consultancy** and must not be reproduced without written consent. The client/contractor is responsible for taking and checking all dimensions on site prior to commencement, particularly where building elements have not been accessible during surveys, and reporting back to the architectural consultant any discrepancies. All materials specified on this drawing are to be used in strict accordance with manufacturers written instructions and current codes of practice.

All Details and Specifications on this drawing and in relation to this specific project should be adhered to. If any deviations occur the contractor / client should inform **Indc Design Consultancy** immediately as we cannot be held responsible for errors resulting from undisclosed detail and specification changes.

| DRAWING ISSUES AND REVISIONS | |
|-------------------------------|----------|
| A. Updated to client requests | 24/10/24 |
| B. Updated for issue | 21/11/24 |
| C. Bifold position adjusted | 07/01/25 |



Indc Design Consultancy
12 Vickers Lane
Louth
Lincolnshire
LN11 9PJ
T | 01507 411155
E | admin@indcdesignconsultancy.co.uk
www.indcdesignconsultancy.co.uk

| | |
|----------------|---------------------------------------------------------------------|
| PROJECT | Residential Development, Seagate Road, Long Sutton, Lincs. |
| DATE | November 2024 |
| TITLE | The Beech - Plot 184 |
| SCALE | 1:50 / 1:100 |
| ORIGINAL SIZE | A1 |
| DRG STATUS | PLANNING |
| DRAWING NUMBER | LDC3699-PL-75 C |