




Existing Ground Floor Plan  
Scale 1:50

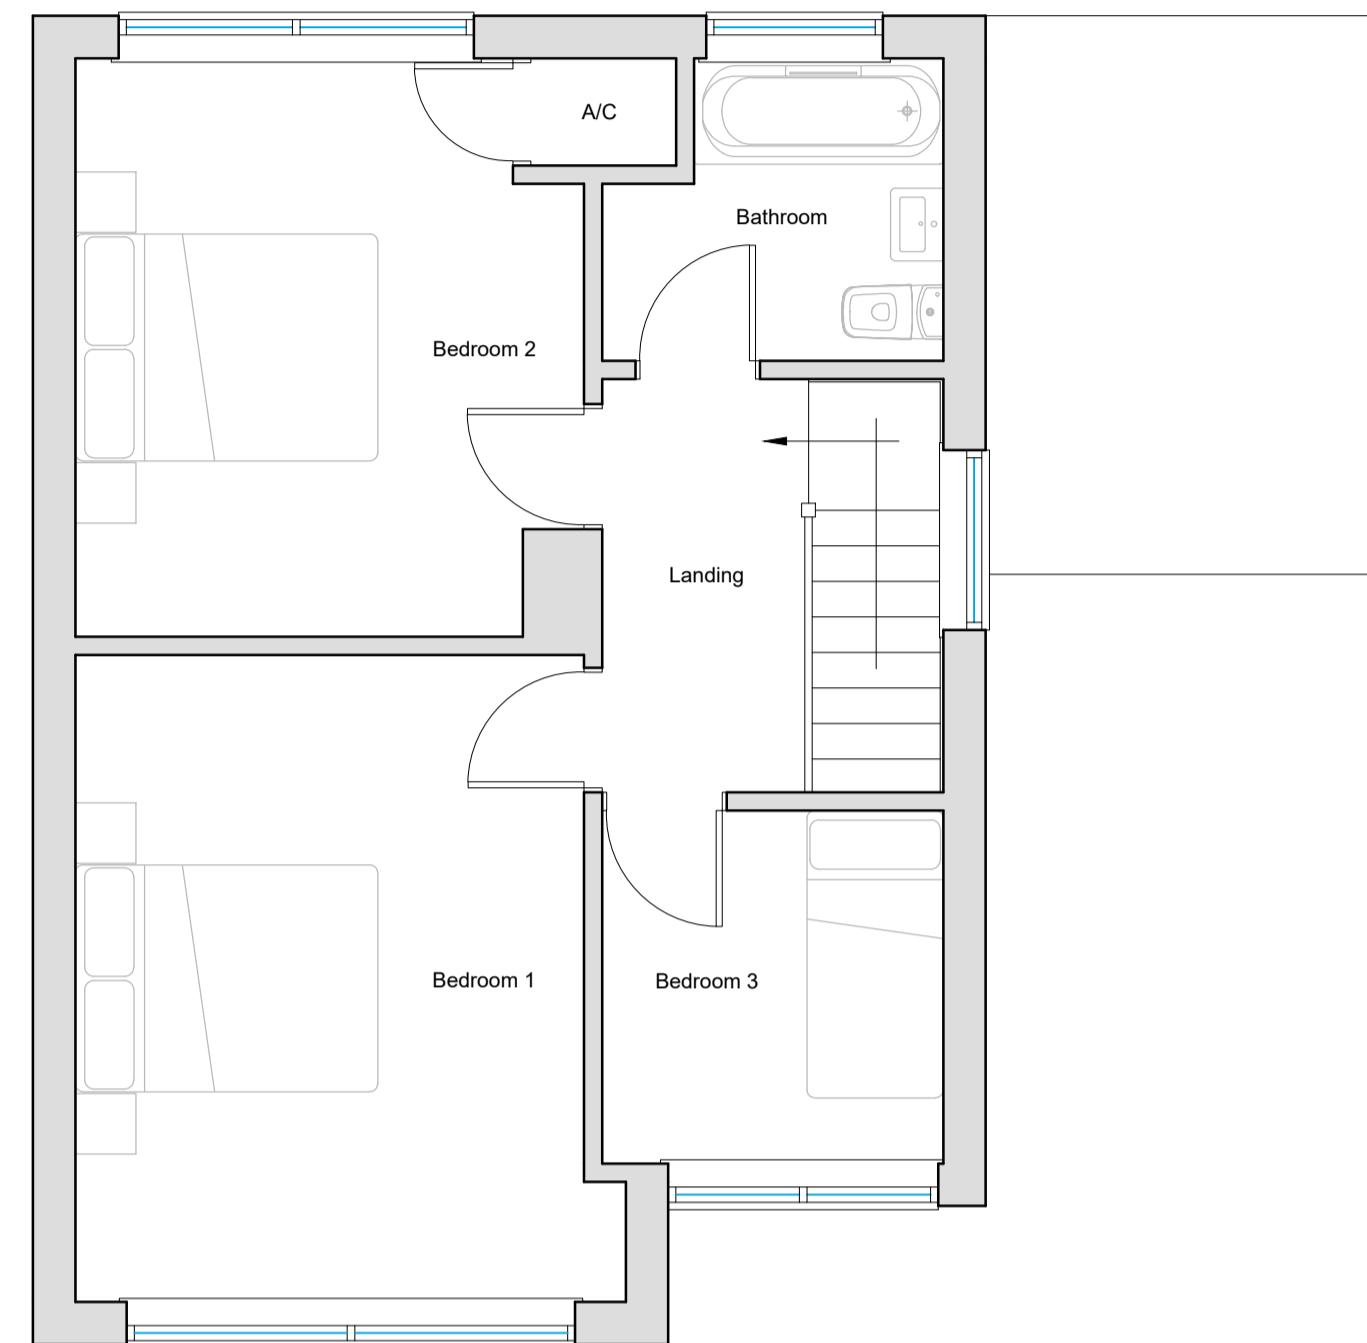

Existing First Floor Plan  
Scale 1:50




Proposed Block Plan  
Scale 1:500



Site Location Plan  
Scale 1:1250




Existing Front (E) Elevation  
Scale 1:100

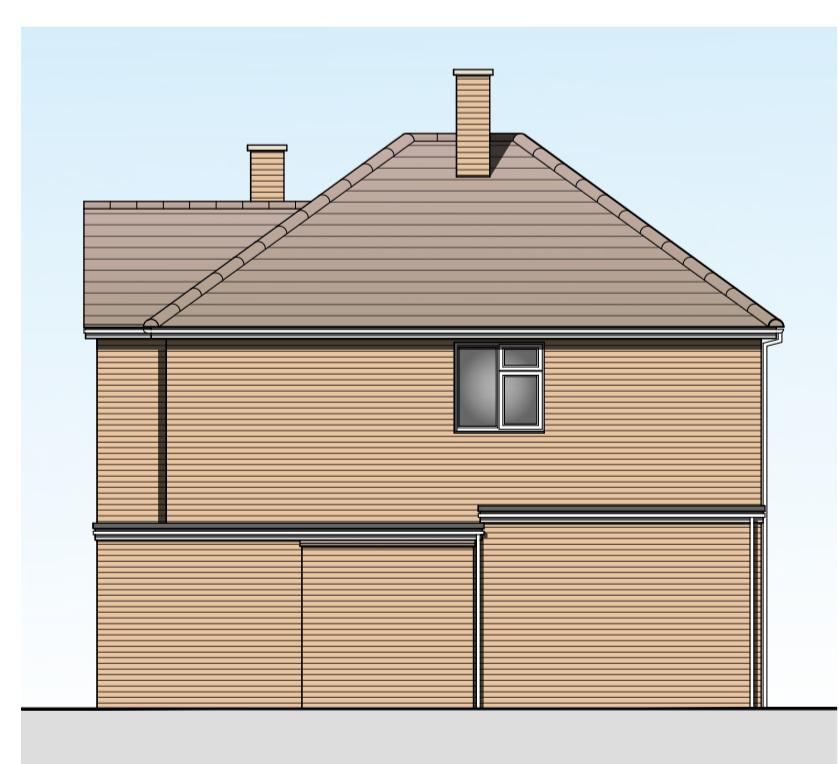


Existing Side (N) Elevation  
Scale 1:100




Existing Rear (W) Elevation  
Scale 1:100

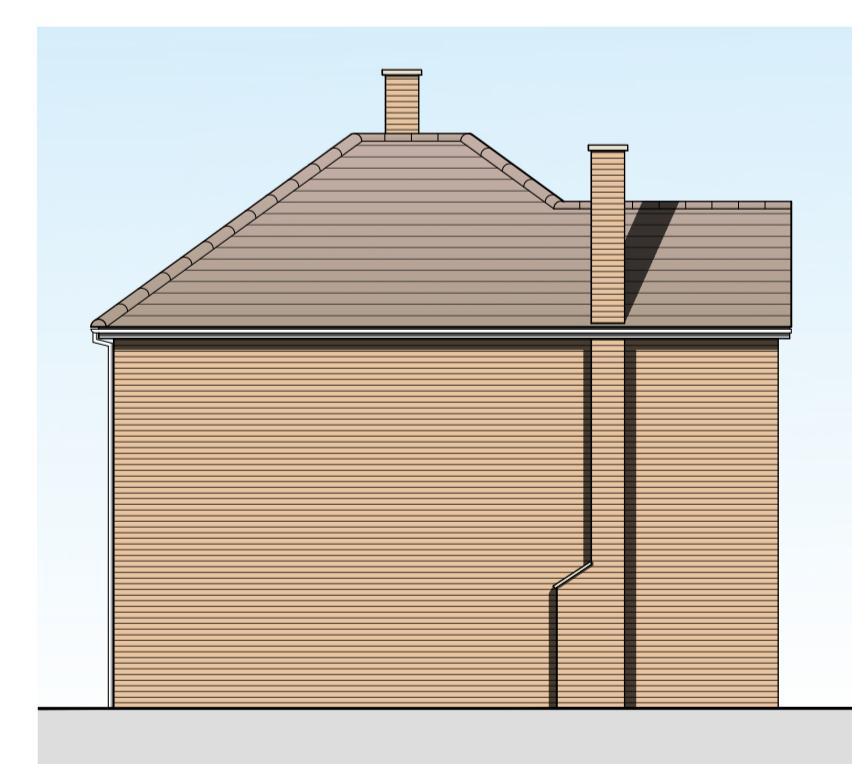

Existing Side (S) Elevation  
Scale 1:100

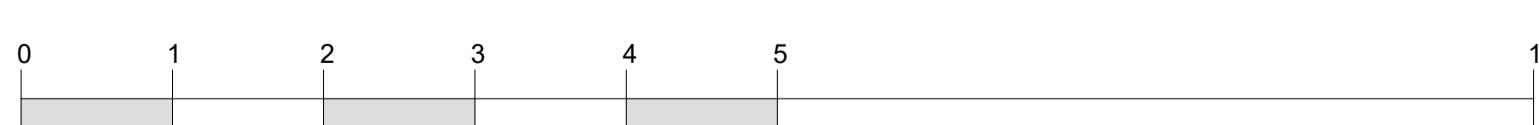

SCALE BAR (m) 1:100

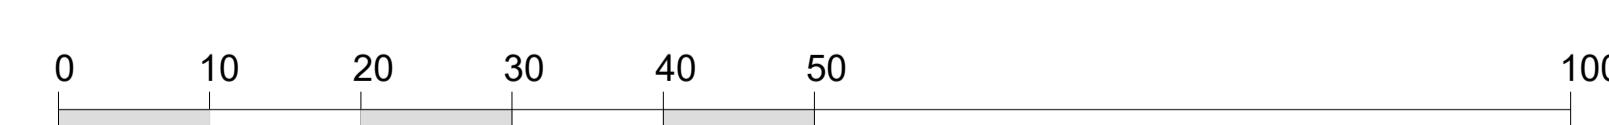

SCALE BAR (m) 1:1250

REV.	DESCRIPTION	DATE
	PROJECT: TWO STOREY SIDE & SINGLE STOREY REAR EXTENSIONS	
	DRAWING: EXISTING FLOOR PLANS & ELEVATIONS	SITE LOCATION PLAN
	SIZE: A1	CLIENT: Mr R. Tilbrook
	Do Not Scale From This Drawing	DRAWN BY: JC
	SCALE: 1:100	DATE: 05/07/2025
	APPROVED: CT	SHEET: 0505/25/01A

**JC**  
Architectural Consultant

NOTES: THIS DRAWING/IMAGE INCLUDING ALL ITS CONTENT REMAIN THE PROPERTY OF JC ARCHITECTURAL CONSULTANT. NO UNAUTHORIZED COPYING OR REPRODUCTION IN ANY PART IS PERMITTED WITHOUT OBTAINING PRIOR WRITTEN PERMISSION FROM JC ARCHITECTURAL CONSULTANT. JC ARCHITECTURAL CONSULTANT RESERVE THE RIGHT TO WITHDRAW THIS INFORMATION AT ANY TIME.

THE DESIGN HAS BEEN UNDERTAKEN AS FAR AS POSSIBLE TO AVOID RISKS TO HEALTH AND SAFETY OR TO REDUCE AND CONTROL THE EFFECTS OF ANY UNAVOIDABLE RISK. ANY RELEVANT INFORMATION REGARDING RISKS WHICH ARE NOT ABLE TO BE ELIMINATED WILL BE INCLUDED WITHIN THE PROJECT HEALTH AND SAFETY FILE.