



# PROPOSED GROUND FLOOR PLAN 1-100

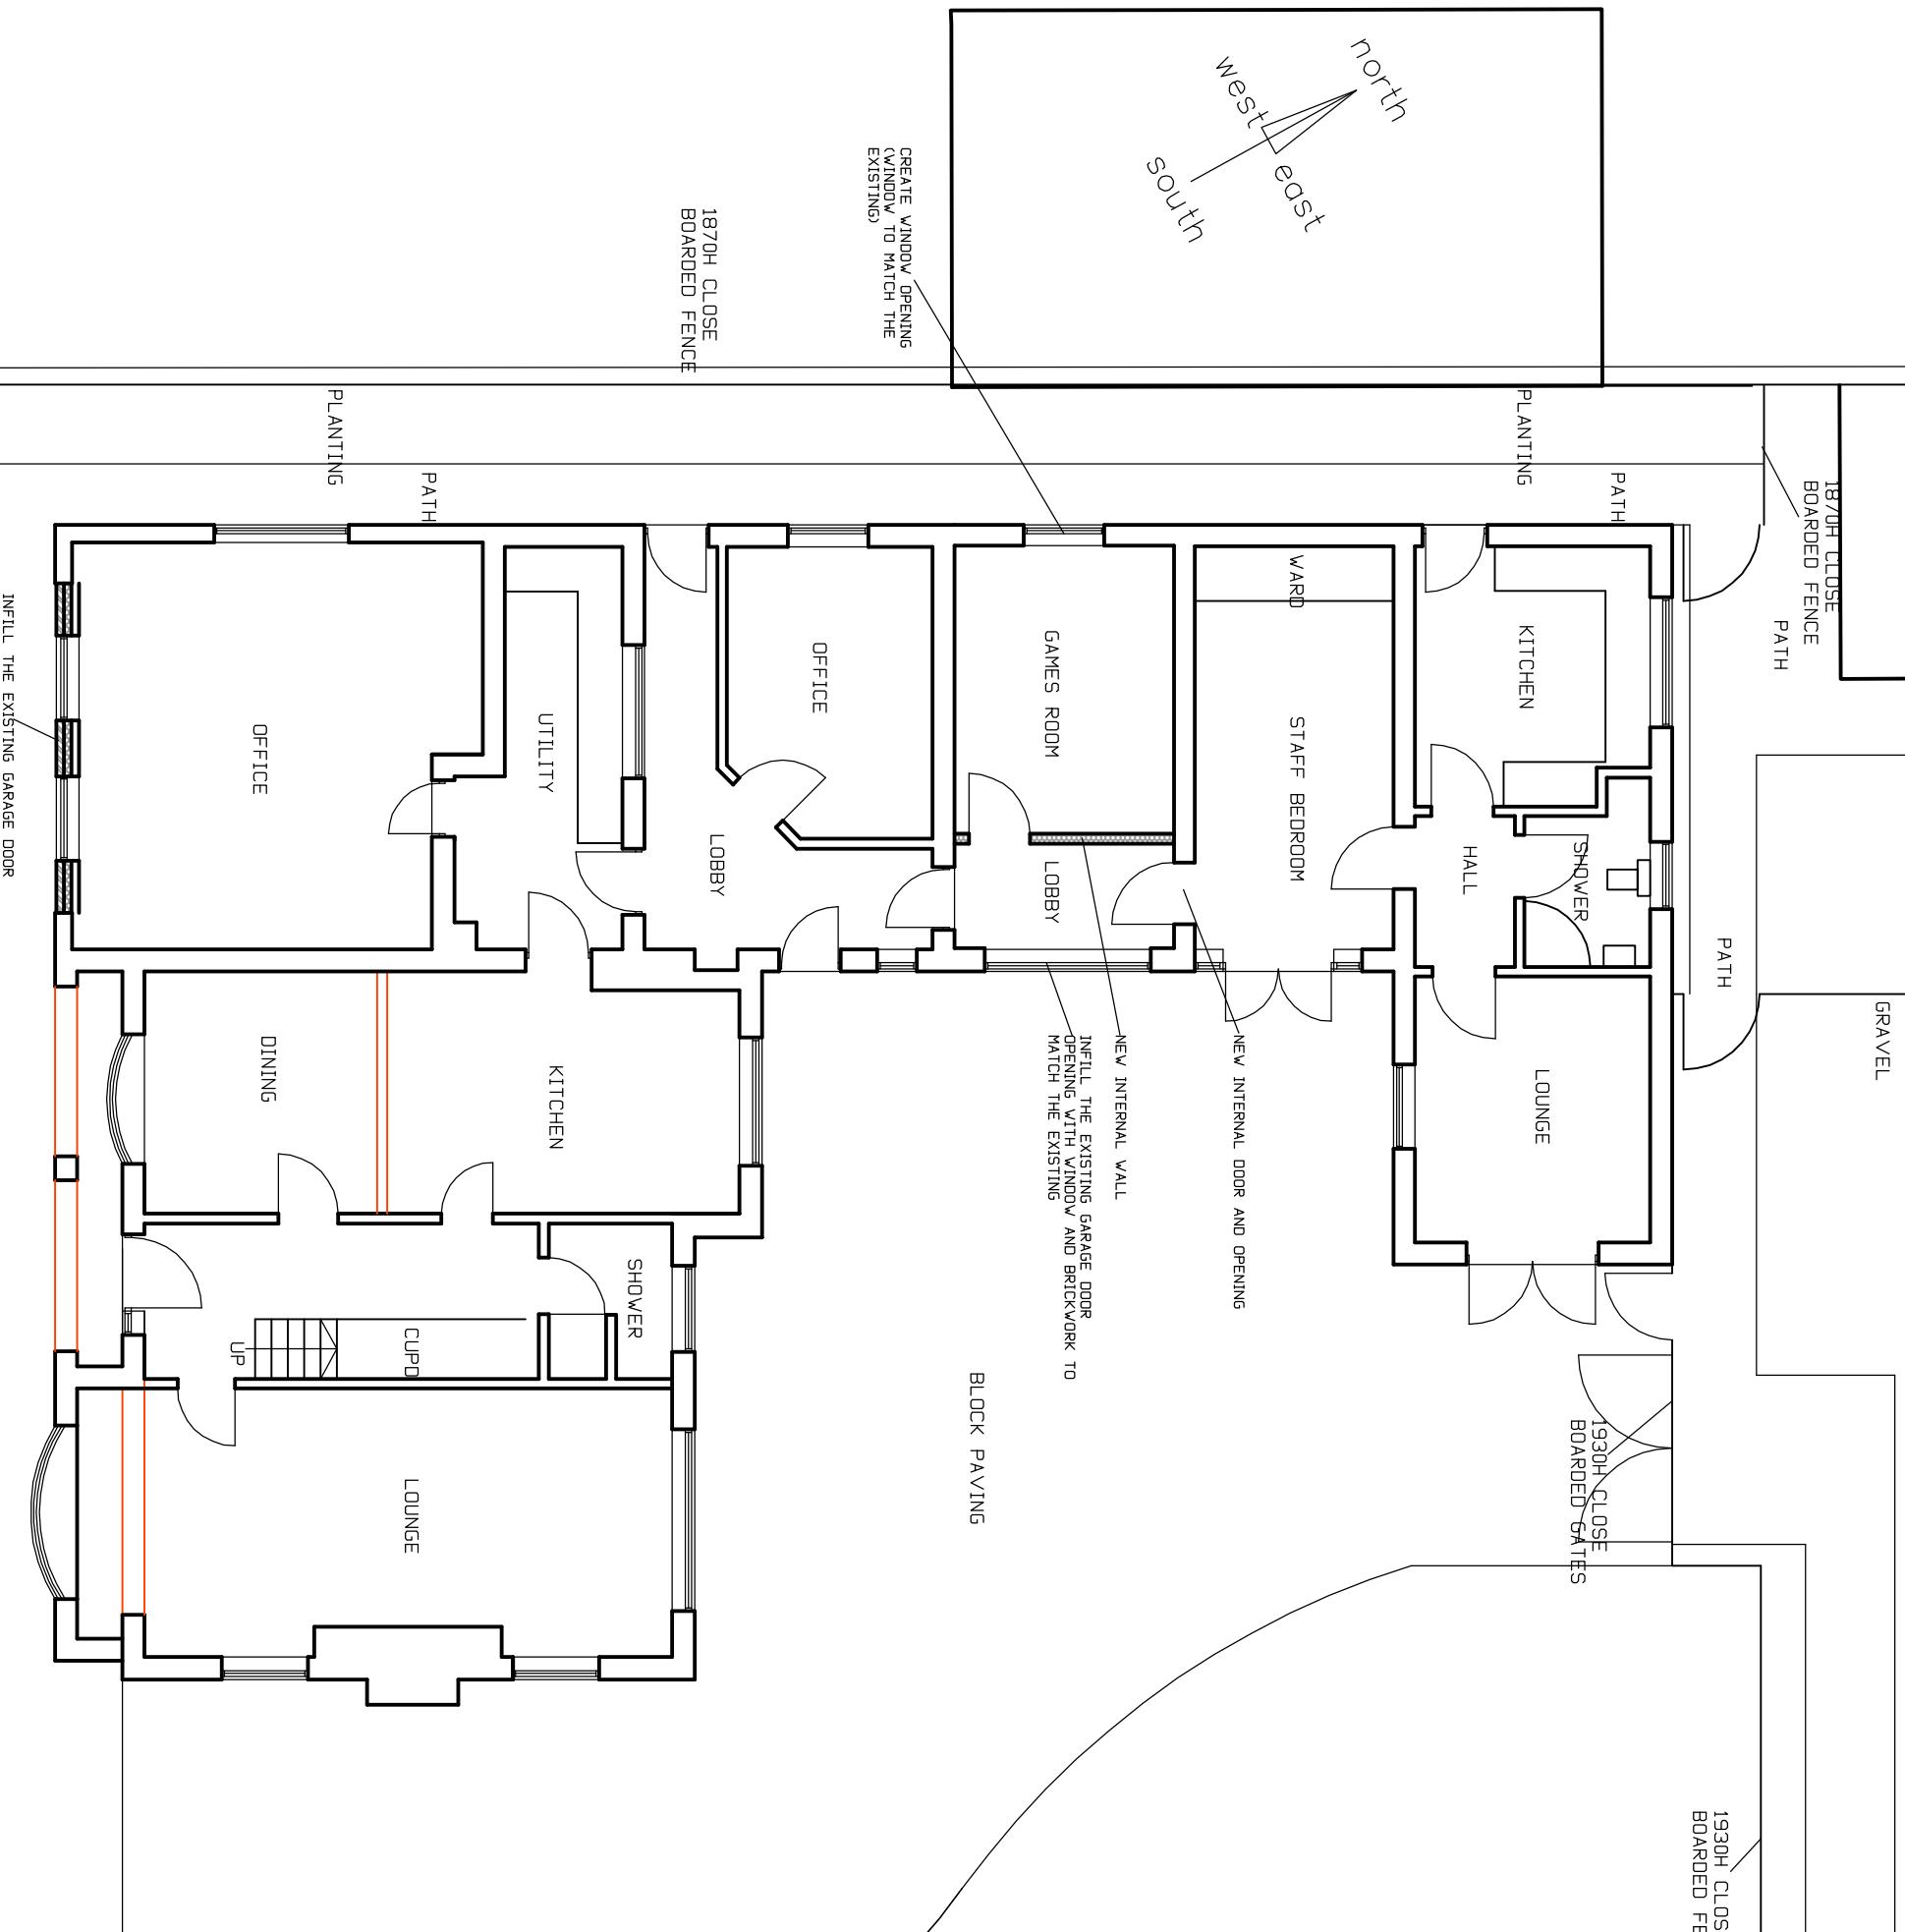

# FIRST FLOOR PLAN 1-100

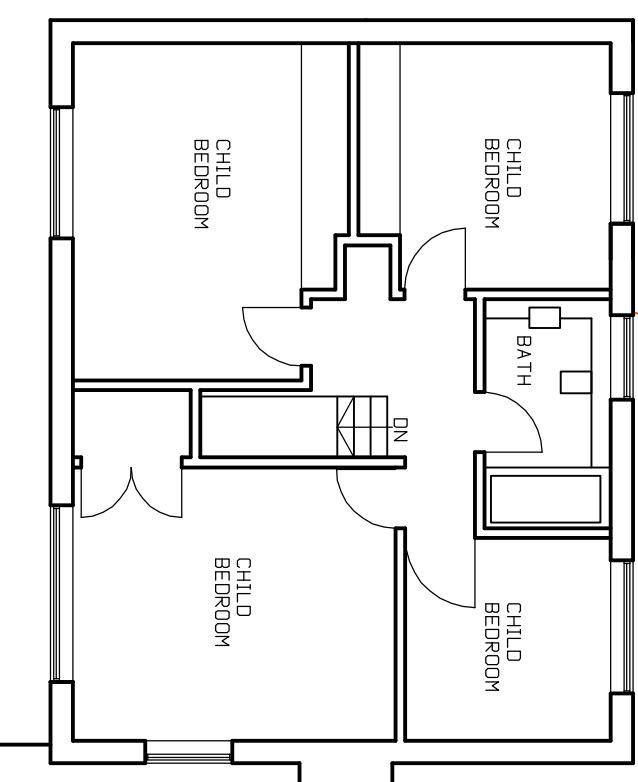

<b>I-100 DESIGN LTD</b>	
INTERIOR DESIGN   ARCHITECTURE   PROJECT MANAGEMENT	
C	06/03/25
B	06/03/25
A	28/07/24
Rev	Details Amended
Date	Drainage Notes Added
Job Title:	DN
Client: FLORINNEE HOMES	
29/29A PIPWELL GATE	
MOULTON SEAS END	

Scale: 1:100 @ A3 Date: 23/05/24  
Drawing Title: PROPOSED FLOOR PLANS  
Drawing No. 575SK02 Revision C  
ALL DRAWINGS ARE THE COPYRIGHT OF I-100 DESIGN