




- General Notes
1. All dimensions are shown in 'mm' unless otherwise stated.
 2. The contractor, sub-contractors and suppliers must verify all dimensions on site prior to the commencement of any work.
 3. This drawing is to be read in conjunction with all relevant engineers and specialist sub-contractors drawings and specifications.
 4. Any discrepancies are to be brought to the designers attention.

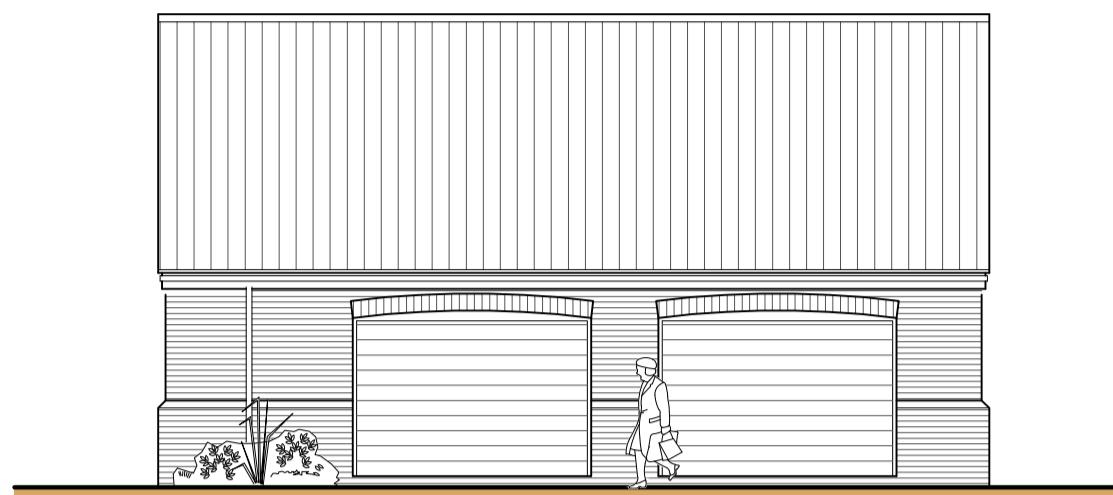


Double Garage
Front Elevation
Scale: 1:100
metres

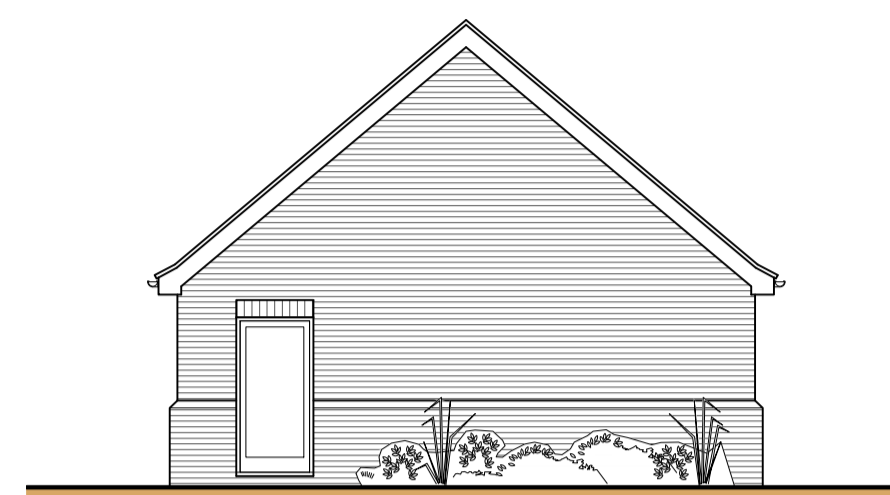


Double Garage
Side Elevation
Scale: 1:100
metres

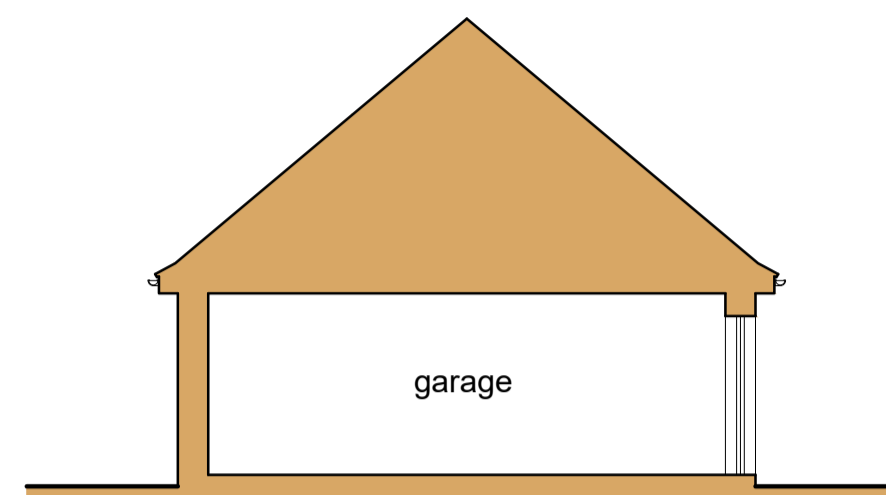


Double Garage
Section B-B
Scale: 1:100
metres

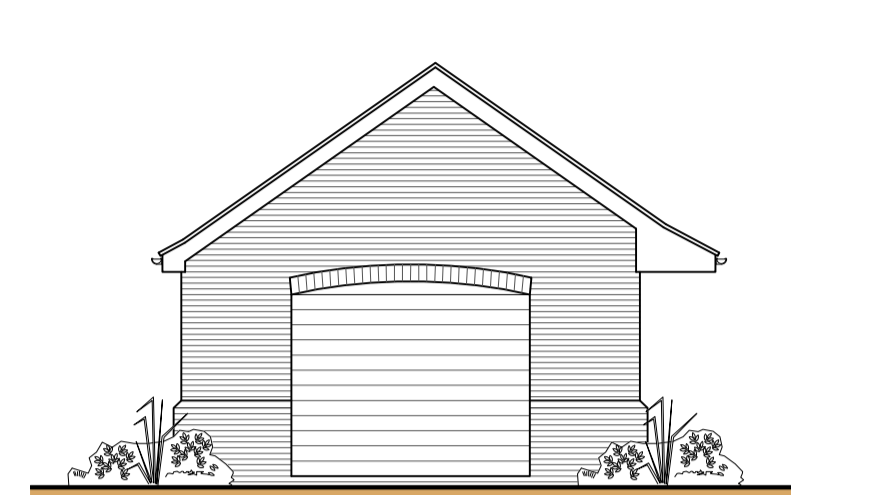


Garage / Workshop
Front Elevation
Scale: 1:100
metres

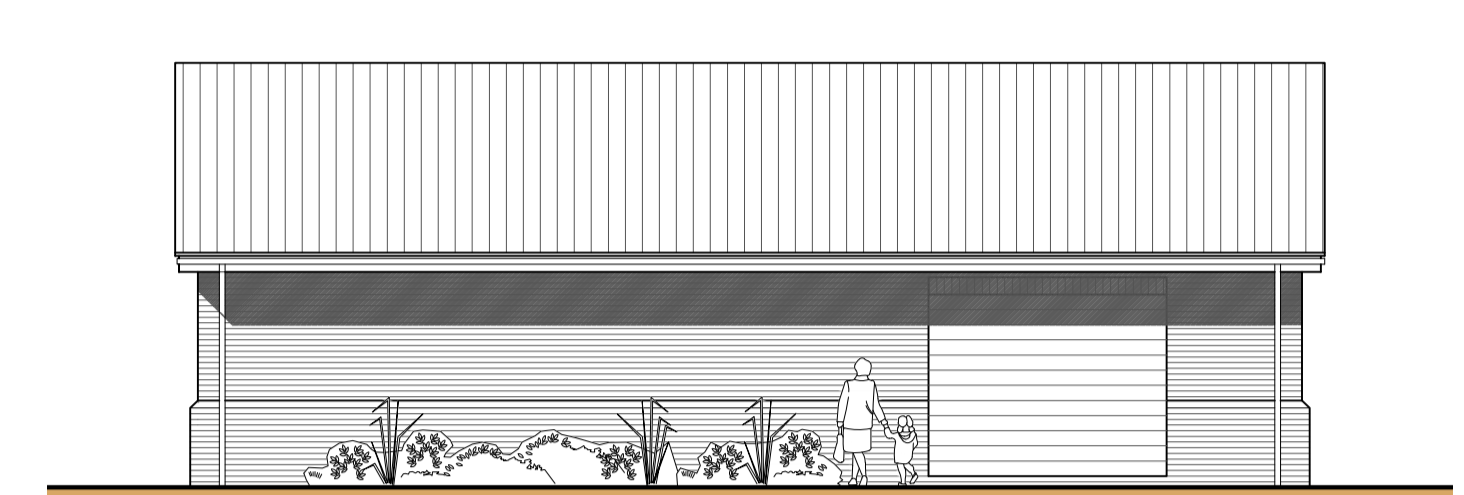


Garage / Workshop
Side Elevation
Scale: 1:100
metres

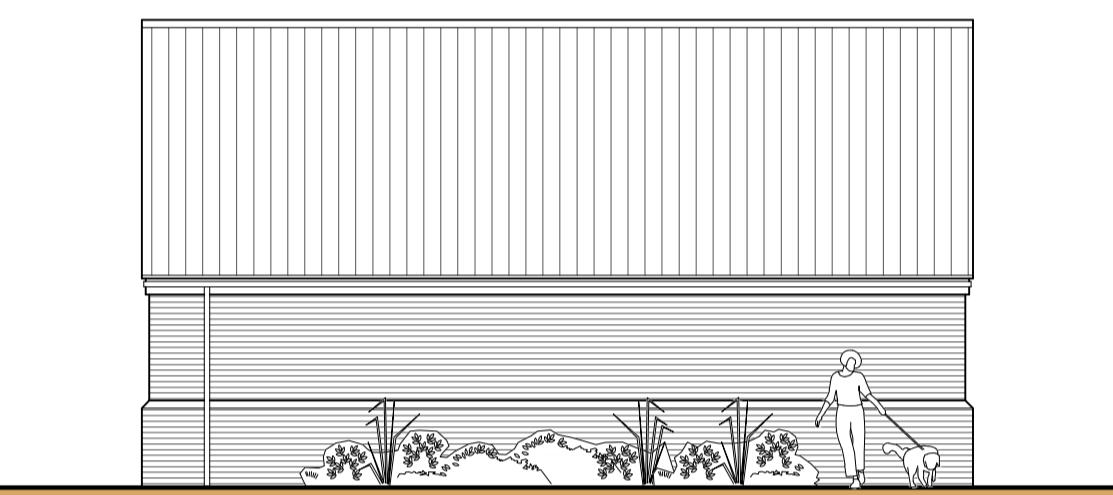


Double Garage
Rear Elevation
Scale: 1:100
metres

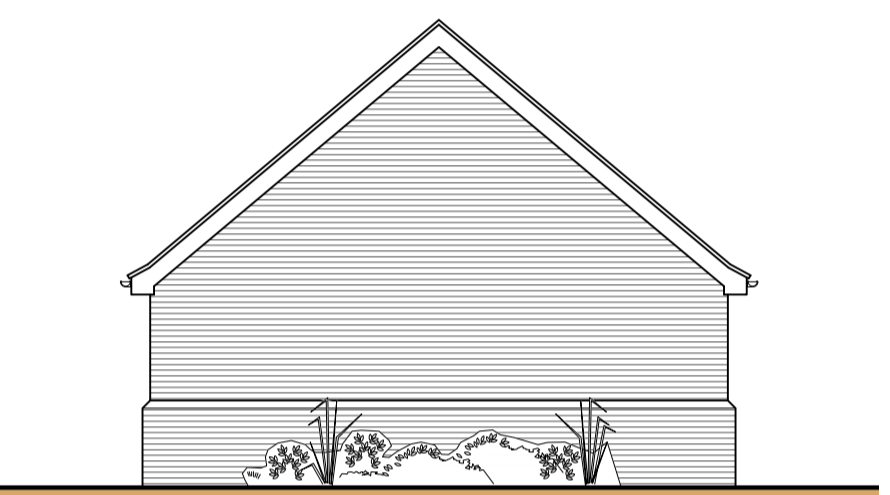


Double Garage
Side Elevation
Scale: 1:100
metres

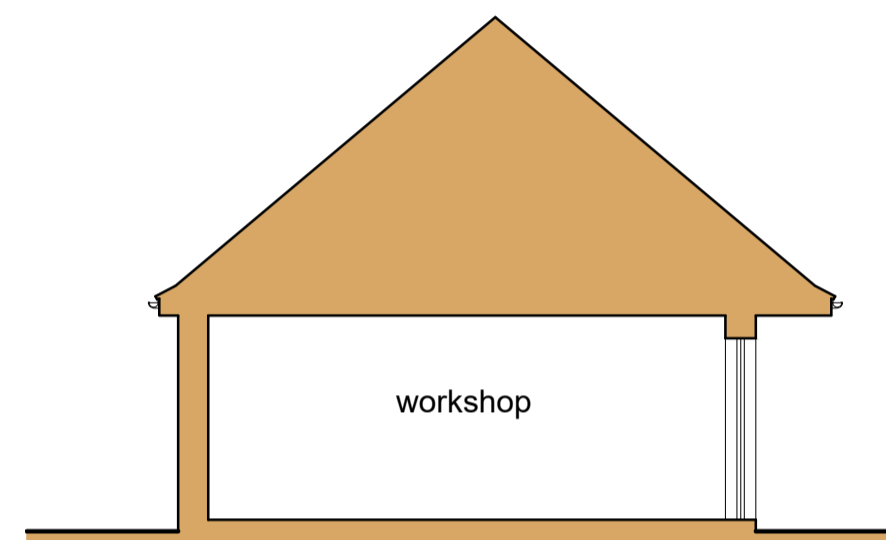


Garage / Workshop
Section C-C
Scale: 1:100
metres

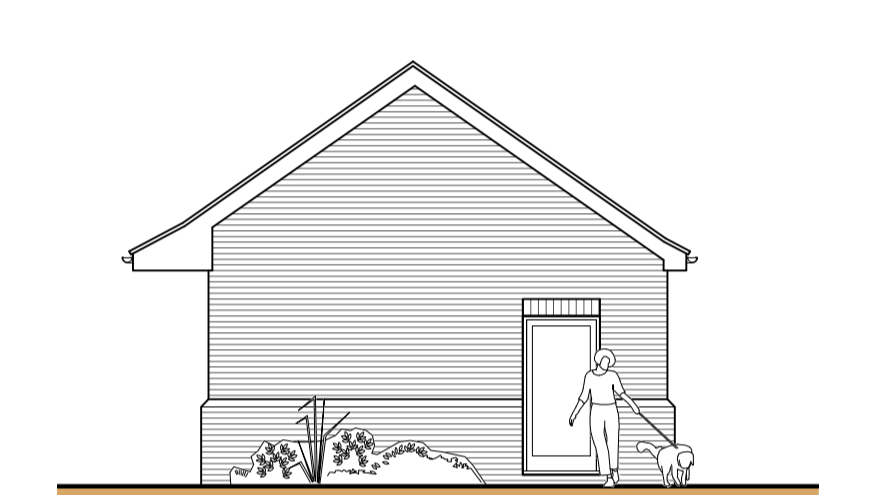

Garage / Workshop
Rear Elevation
Scale: 1:100
metres

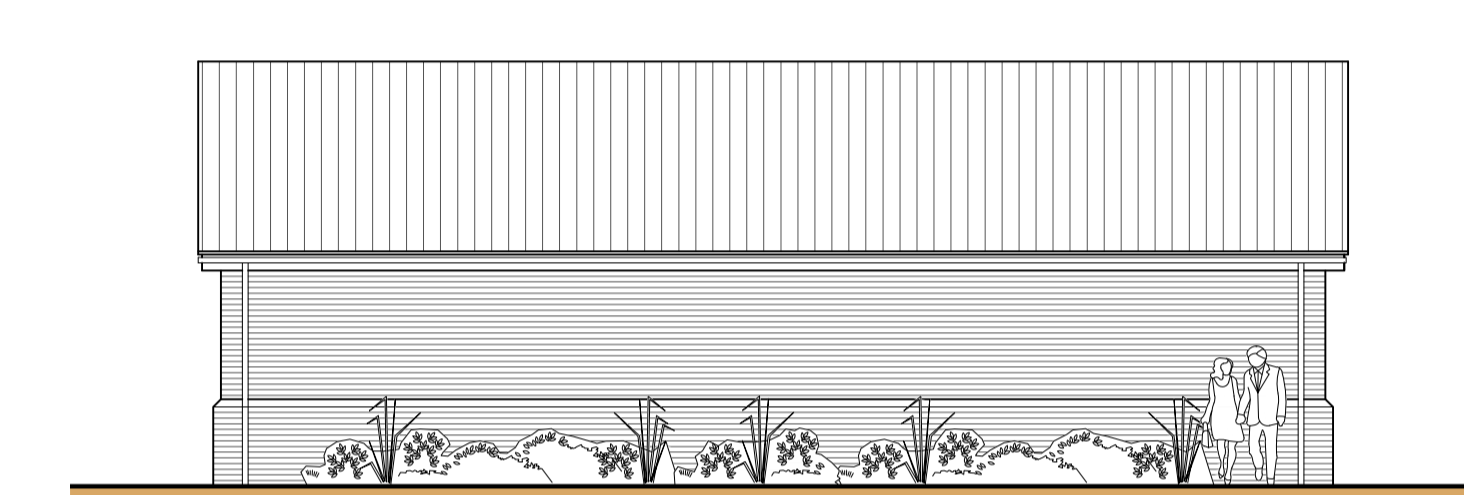


Garage / Workshop
Side Elevation
Scale: 1:100
metres

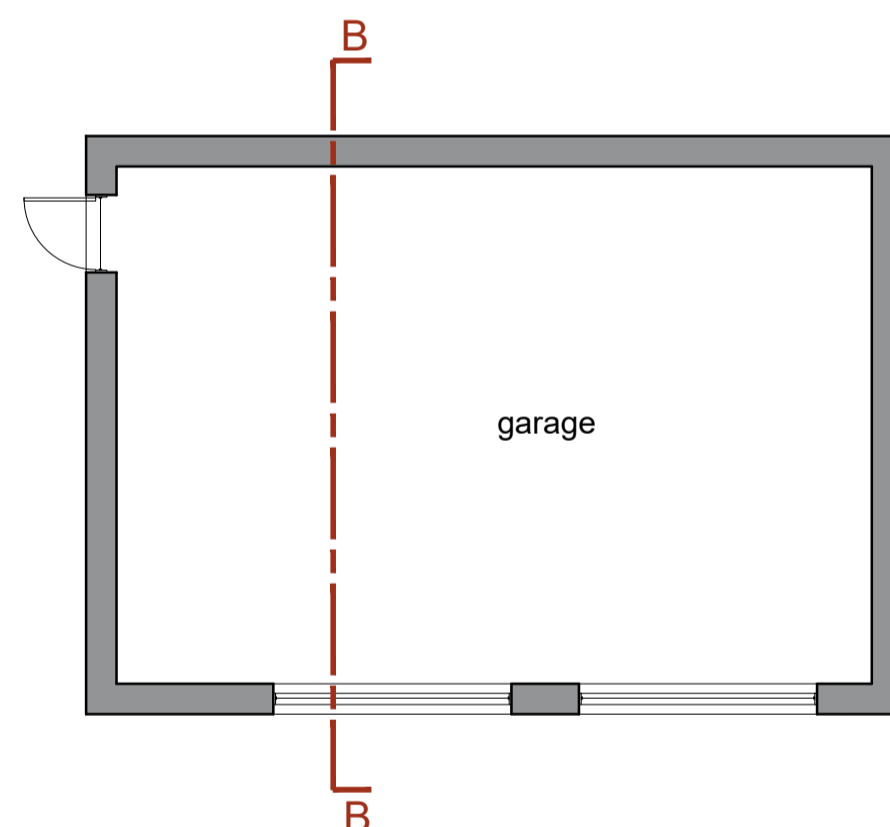

Double Garage
Floor Plan
Scale: 1:100
metres


MATERIAL KEY

- Indicates proposed roofline
- Indicates proposed brickwork
- Indicates proposed fascia & bargeboard

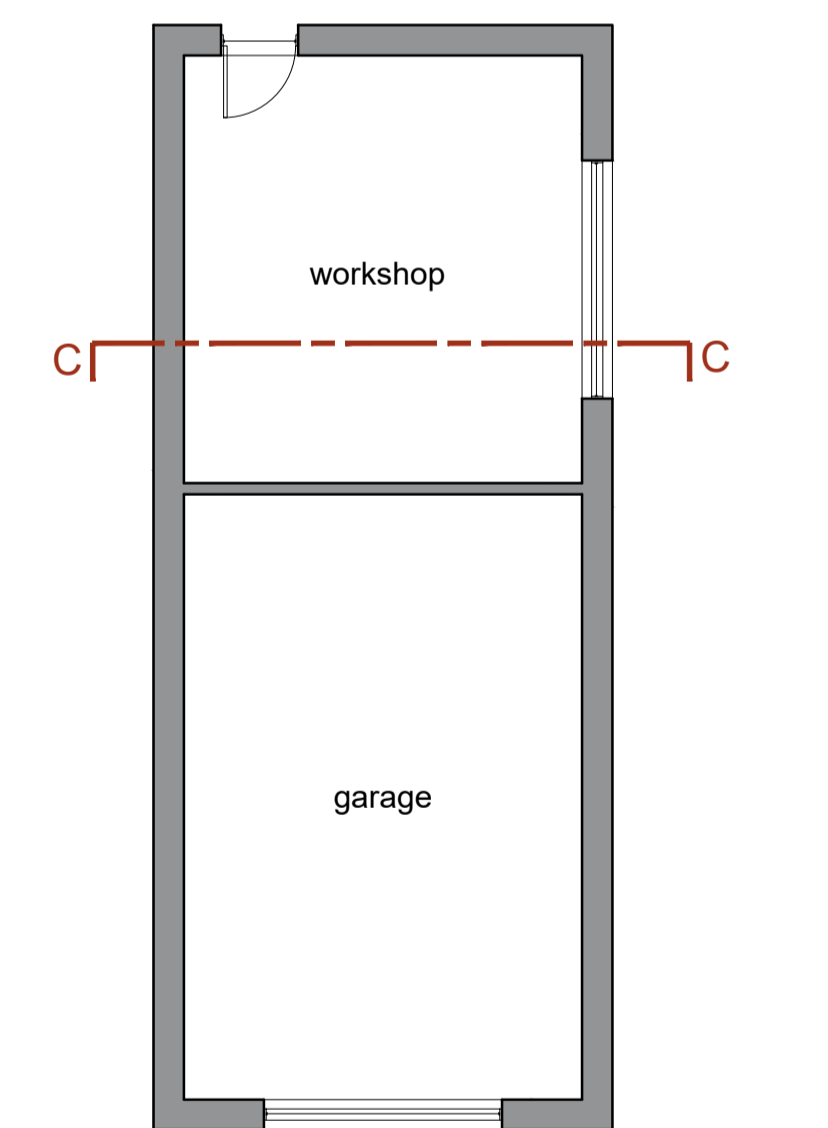

Garage / Workshop
Floor Plan
Scale: 1:100
metres

PLANNING

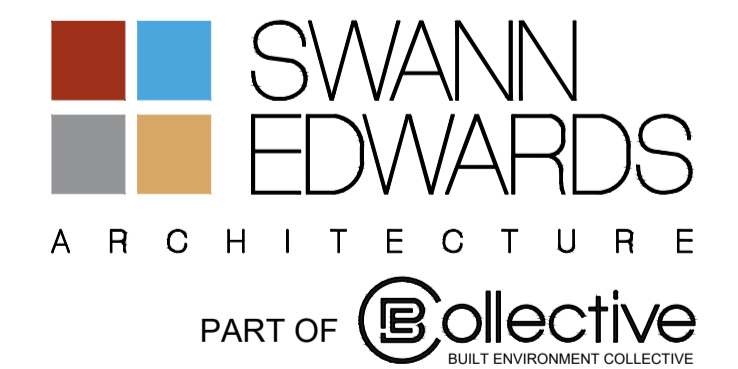

Swann Edwards Architecture Limited, Black Barn,
Fen Road, Guyhirn, Wisbech, Cambs. PE13 4AA
t 01945 450694 e info@swannedwards.co.uk w www.swannedwards.co.uk

Job Title Proposed 1no. Self Build Plot 4 Clay Drive, West Pinchbeck PE11 3NB For: Mr Smith	Date Jan 2026	Drawn by AL
	Checked by	
Drawing Title Planning Drawing Garage / Workshop Floor Plans, Section & Elevations	Job No. SE-2444	Sheet Size A1
	Dwg No. PP1101	Revision